


RCS Detail 12

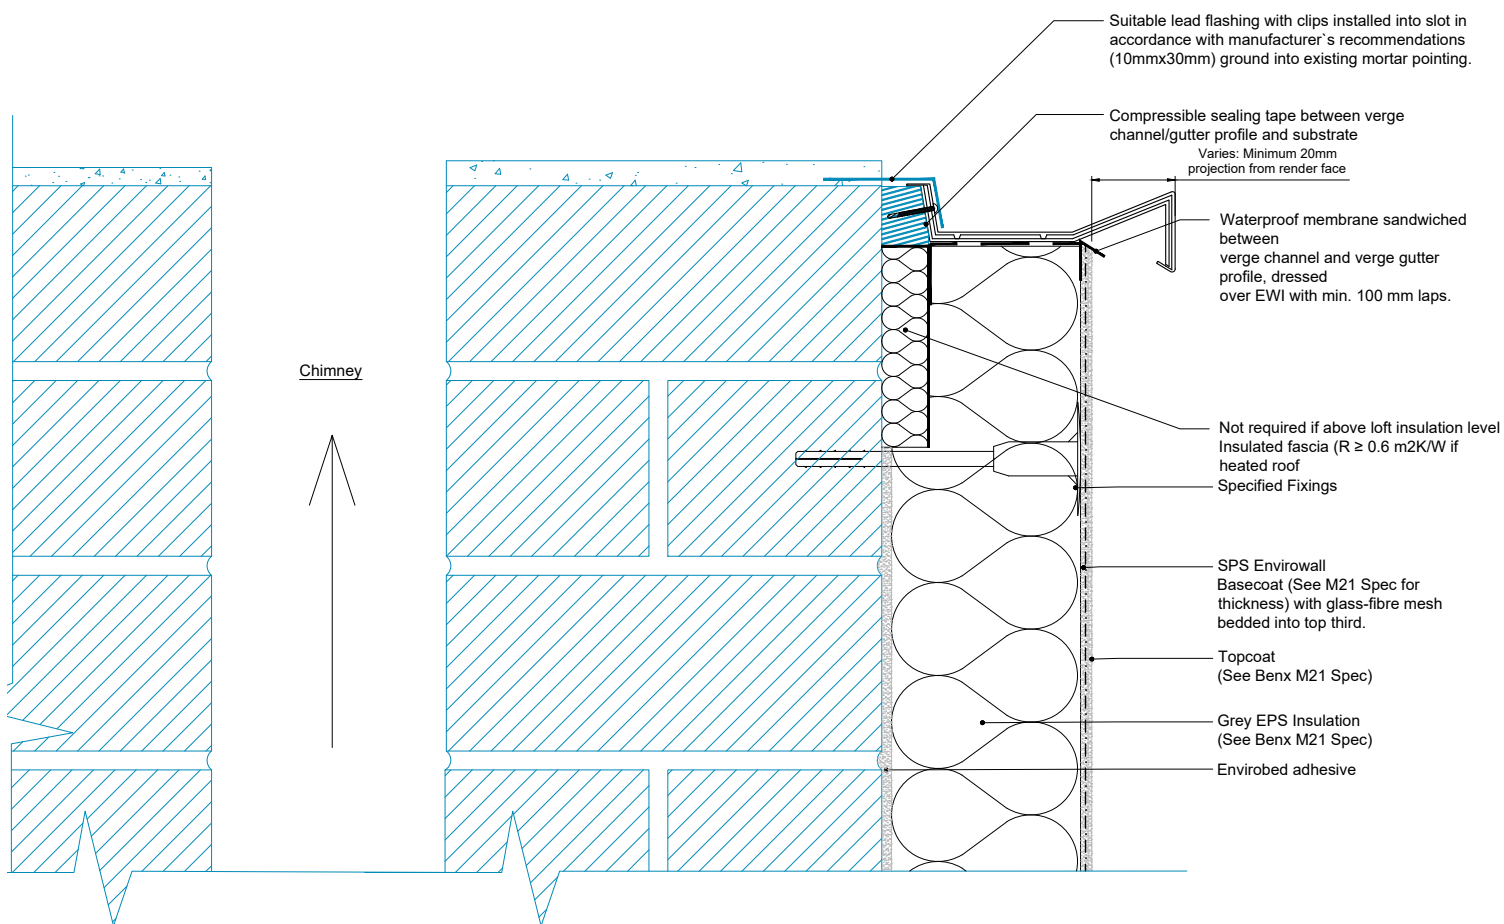

Benx Ltd, Lonsdale Chambers,
 Lonsdale Street,
 Stoke-on-Trent
 Staffordshire
 ST4 4BT
 Telephone: 0845 130 0983
 Email:
technicalservices@benx.co.uk

| REV | DATE | NOTE | BY |
|-----|----------|-------------|----|
| A | 13/06/24 | First issue | AG |

| STATUS: | INFORMATION |
|--------------|-------------------------------|
| PROJECT: | PAS 2035 - RCS Detail 12 |
| ISO No: | 5225_EPS |
| DRAWING No: | TD-WS1-PAS-M-EPS-R-019 |
| DESCRIPTION: | Gable chimneys gutter channel |

| | |
|--------|--------|
| DRAWN: | AG |
| CHECK: | JT |
| DATE: | Jun 24 |
| REV: | A |