


Benx Ltd, Lonsdale Chambers,
Lonsdale Street,
Stoke-on-Trent
Staffordshire
ST4 4BT
Telephone: 0845 130 0983
Email:
technicalservices@benx.co.uk

All performance data & systeTB specifications are for systeTB constructed with materials & components as shown. The inclusion or substitution of any other manufactures materials or components invalidates both test data, system performance and compliance with CDM 2015. The information is provided and based upon details received, which are assumed to include all the relevant facts and data. While it is believed to be correct, we accept no liability for its accuracy, adequacy or completeness. Recipients must satisfy the TBelves as to its suitability as we do not accept responsibility for any claim or consequential loss. Acceptance of the content and subsequent design responsibility rests entirely with the recipients. Any subsequent design changes that affect the detail which we are not informed of in a written format will void this detail. None of the content may be copied without the prior approval from the Benx Group Technical Services Department. This statement should be read in conjunction with the standard terTB and conditions of Benx Group.

REV	DATE	NOTE	BY	STATUS:	INFORMATION	DRAWN:
A	29/04/24	First Issue	AR	PROJECT:	Cladcolour Rainscreen system	MAB
				ISO No:	5069	CHECK:
				DRAWING No:	5069-TD-CC-TB-TF-P-00	AR
				DESCRIPTION:	DETAIL KEY	1:2.5@A3
						DATE:
						29.04.24
						REV:
						A



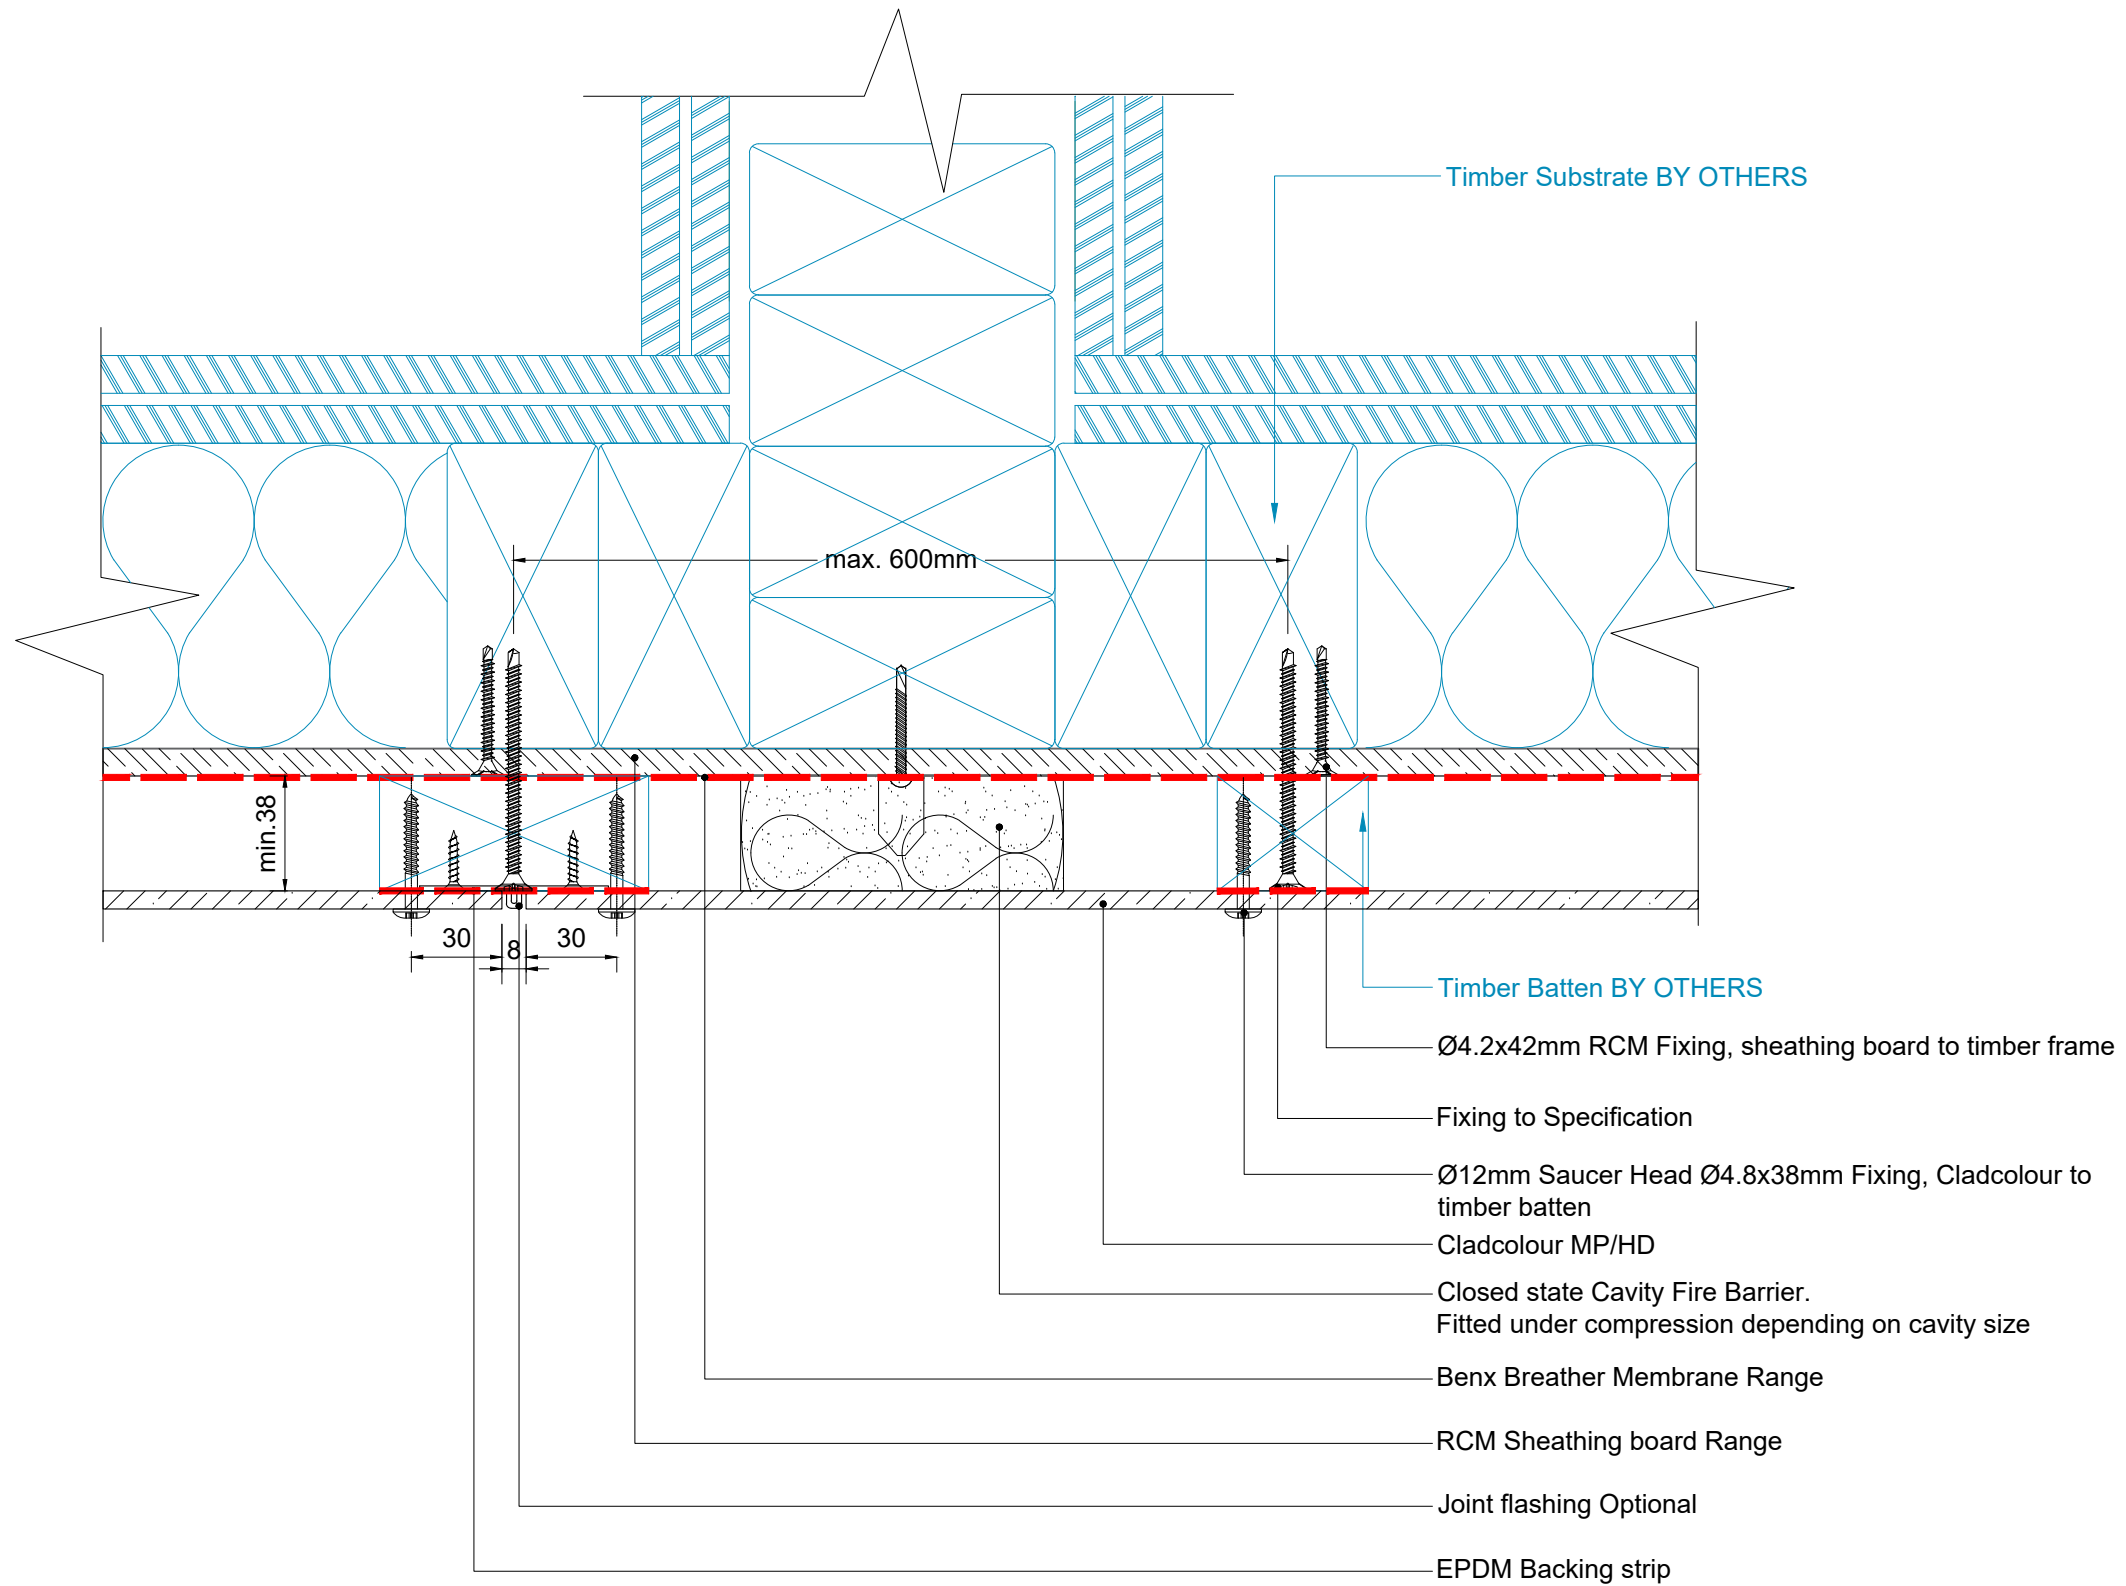


Benx Ltd, Lonsdale Chambers,
Lonsdale Street,
Stoke-on-Trent
Staffordshire
ST4 4BT
Telephone: 0845 130 0983
Email:
technicalservices@benx.co.uk

All performance data & systeTB specifications are for systeTB constructed with materials & components as shown. The inclusion or substitution of any other manufactures materials or components invalidates both test data, system performance and compliance with CDM 2015. The information is provided and based upon details received, which are assumed to include all the relevant facts and data. While it is believed to be correct, we accept no liability for its accuracy, adequacy or completeness. Recipients must satisfy the TBelves as to its suitability as we do not accept responsibility for any claiTB or consequential loss. Acceptance of the content and subsequent design responsibility rests entirely with the recipients. Any subsequent design changes that affect the detail which we are not informed of in a written format will void this detail. None of the content may be copied without the prior approval from the Benx Group Technical Services Department. This statement should be read in conjunction with the standard terTB and conditions of Benx Group.

REV	DATE	NOTE	BY	STATUS:	INFORMATION	DRAWN:
A	29/04/24	First Issue	AR	PROJECT:	Cladcolour Rainscreen system	MAB
				ISO No:	5069	CHECK:
				DRAWING No:	5069-TD-CC-TB-TF-P-01	AR
				DESCRIPTION:	PLAN VIEW	1:2.5@A3
						DATE:
						29.04.24
						REV:
						A




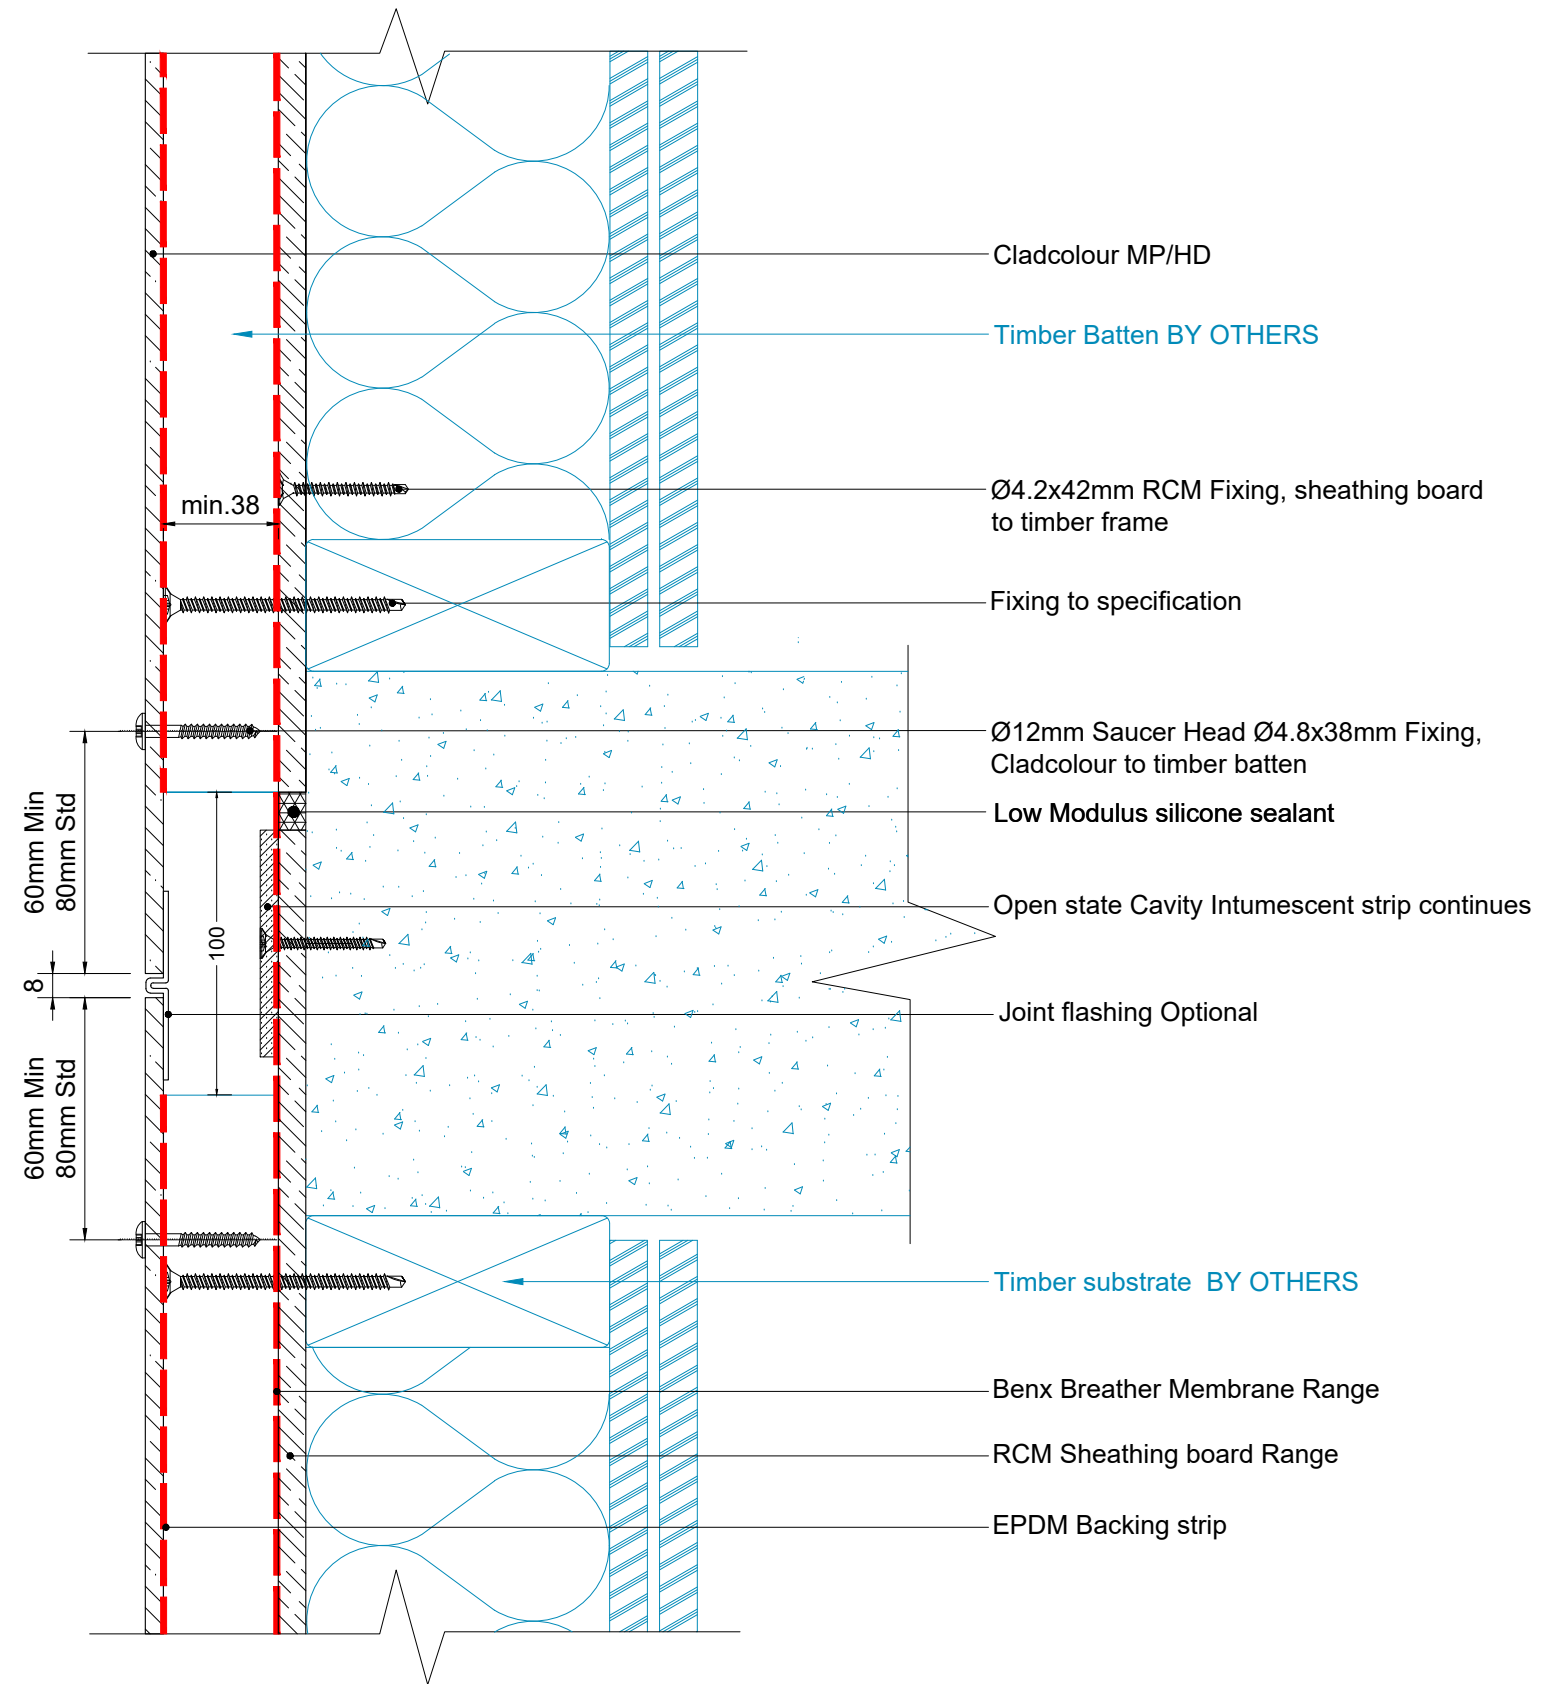


Benx Ltd, Lonsdale Chambers,
Lonsdale Street,
Stoke-on-Trent
Staffordshire
ST4 4BT
Telephone: 0845 130 0983
Email:
technicalservices@benx.co.uk

All performance data & systeTB specifications are for systeTB constructed with materials & components as shown. The inclusion or substitution of any other manufactures materials or components invalidates both test data, system performance and compliance with CDM 2015. The information is provided and based upon details received, which are assumed to include all the relevant facts and data. While it is believed to be correct, we accept no liability for its accuracy, adequacy or completeness. Recipients must satisfy the TBelves as to its suitability as we do not accept responsibility for any claim or consequential loss. Acceptance of the content and subsequent design responsibility rests entirely with the recipients. Any subsequent design changes that affect the detail which we are not informed of in a written format will void this detail. None of the content may be copied without the prior approval from the Benx Group Technical Services Department. This statement should be read in conjunction with the standard terTB and conditions of Benx Group.

REV	DATE	NOTE	BY	STATUS:	INFORMATION	DRAWN:
A	29/04/24	First Issue	AR	PROJECT:	Cladcolour Rainscreen system	MAB
				ISO No:	5069	CHECK:
				DRAWING No:	5069-TD-CC-TB-TF-P-02	AR
				DESCRIPTION:	VERTICAL SECTION	1:2.5@A3
						DATE:
						29.04.24
						REV:
						A

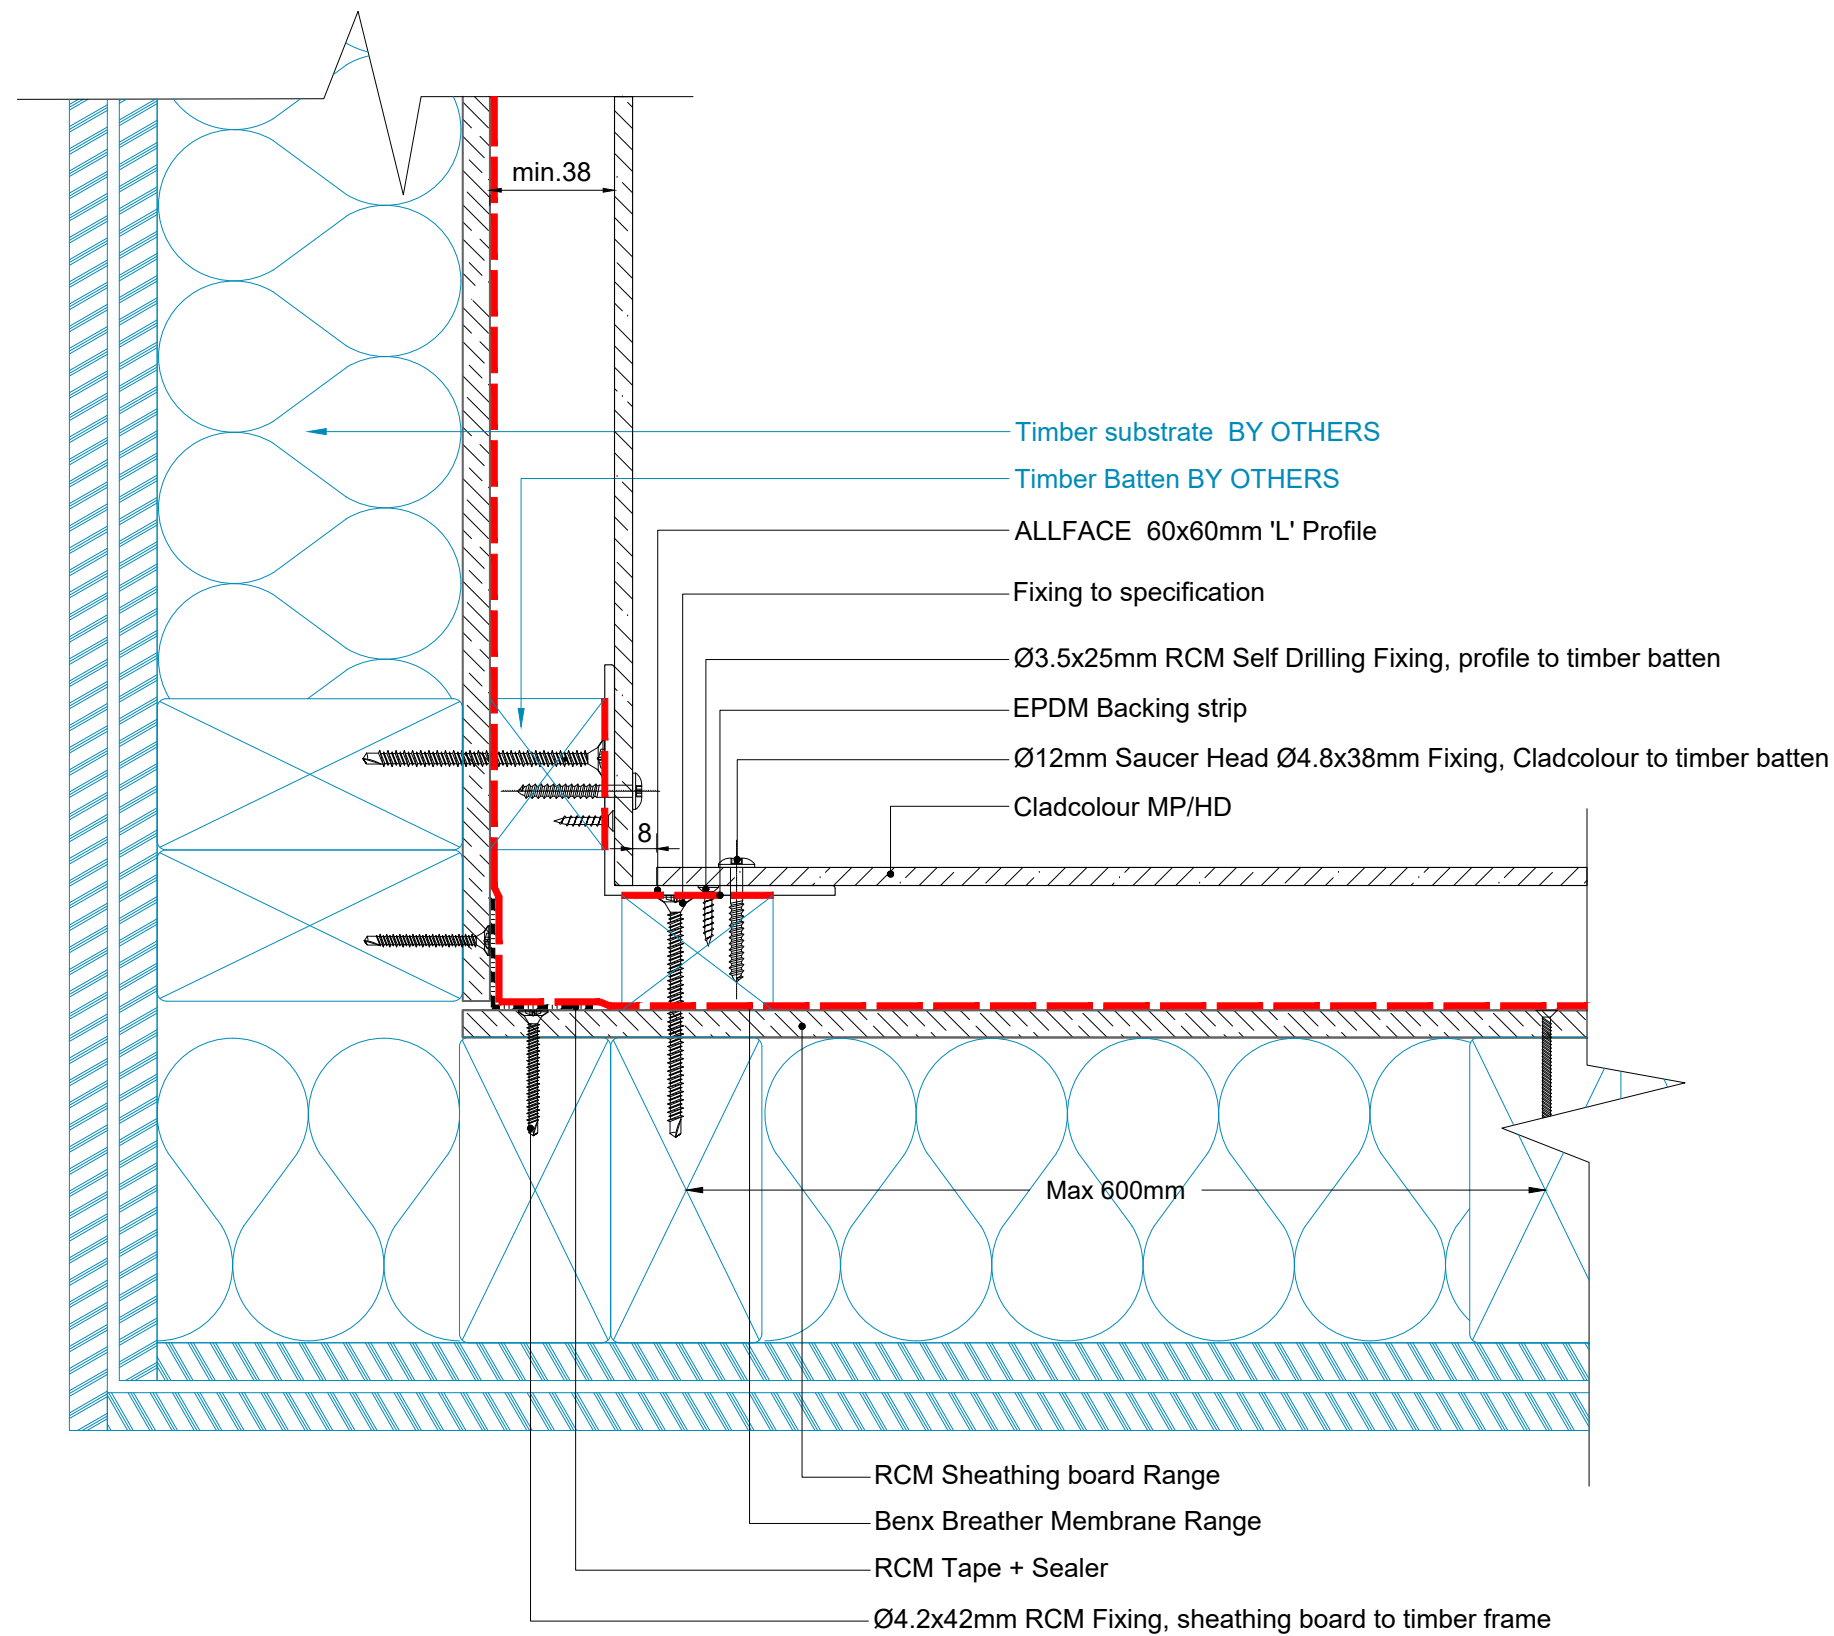

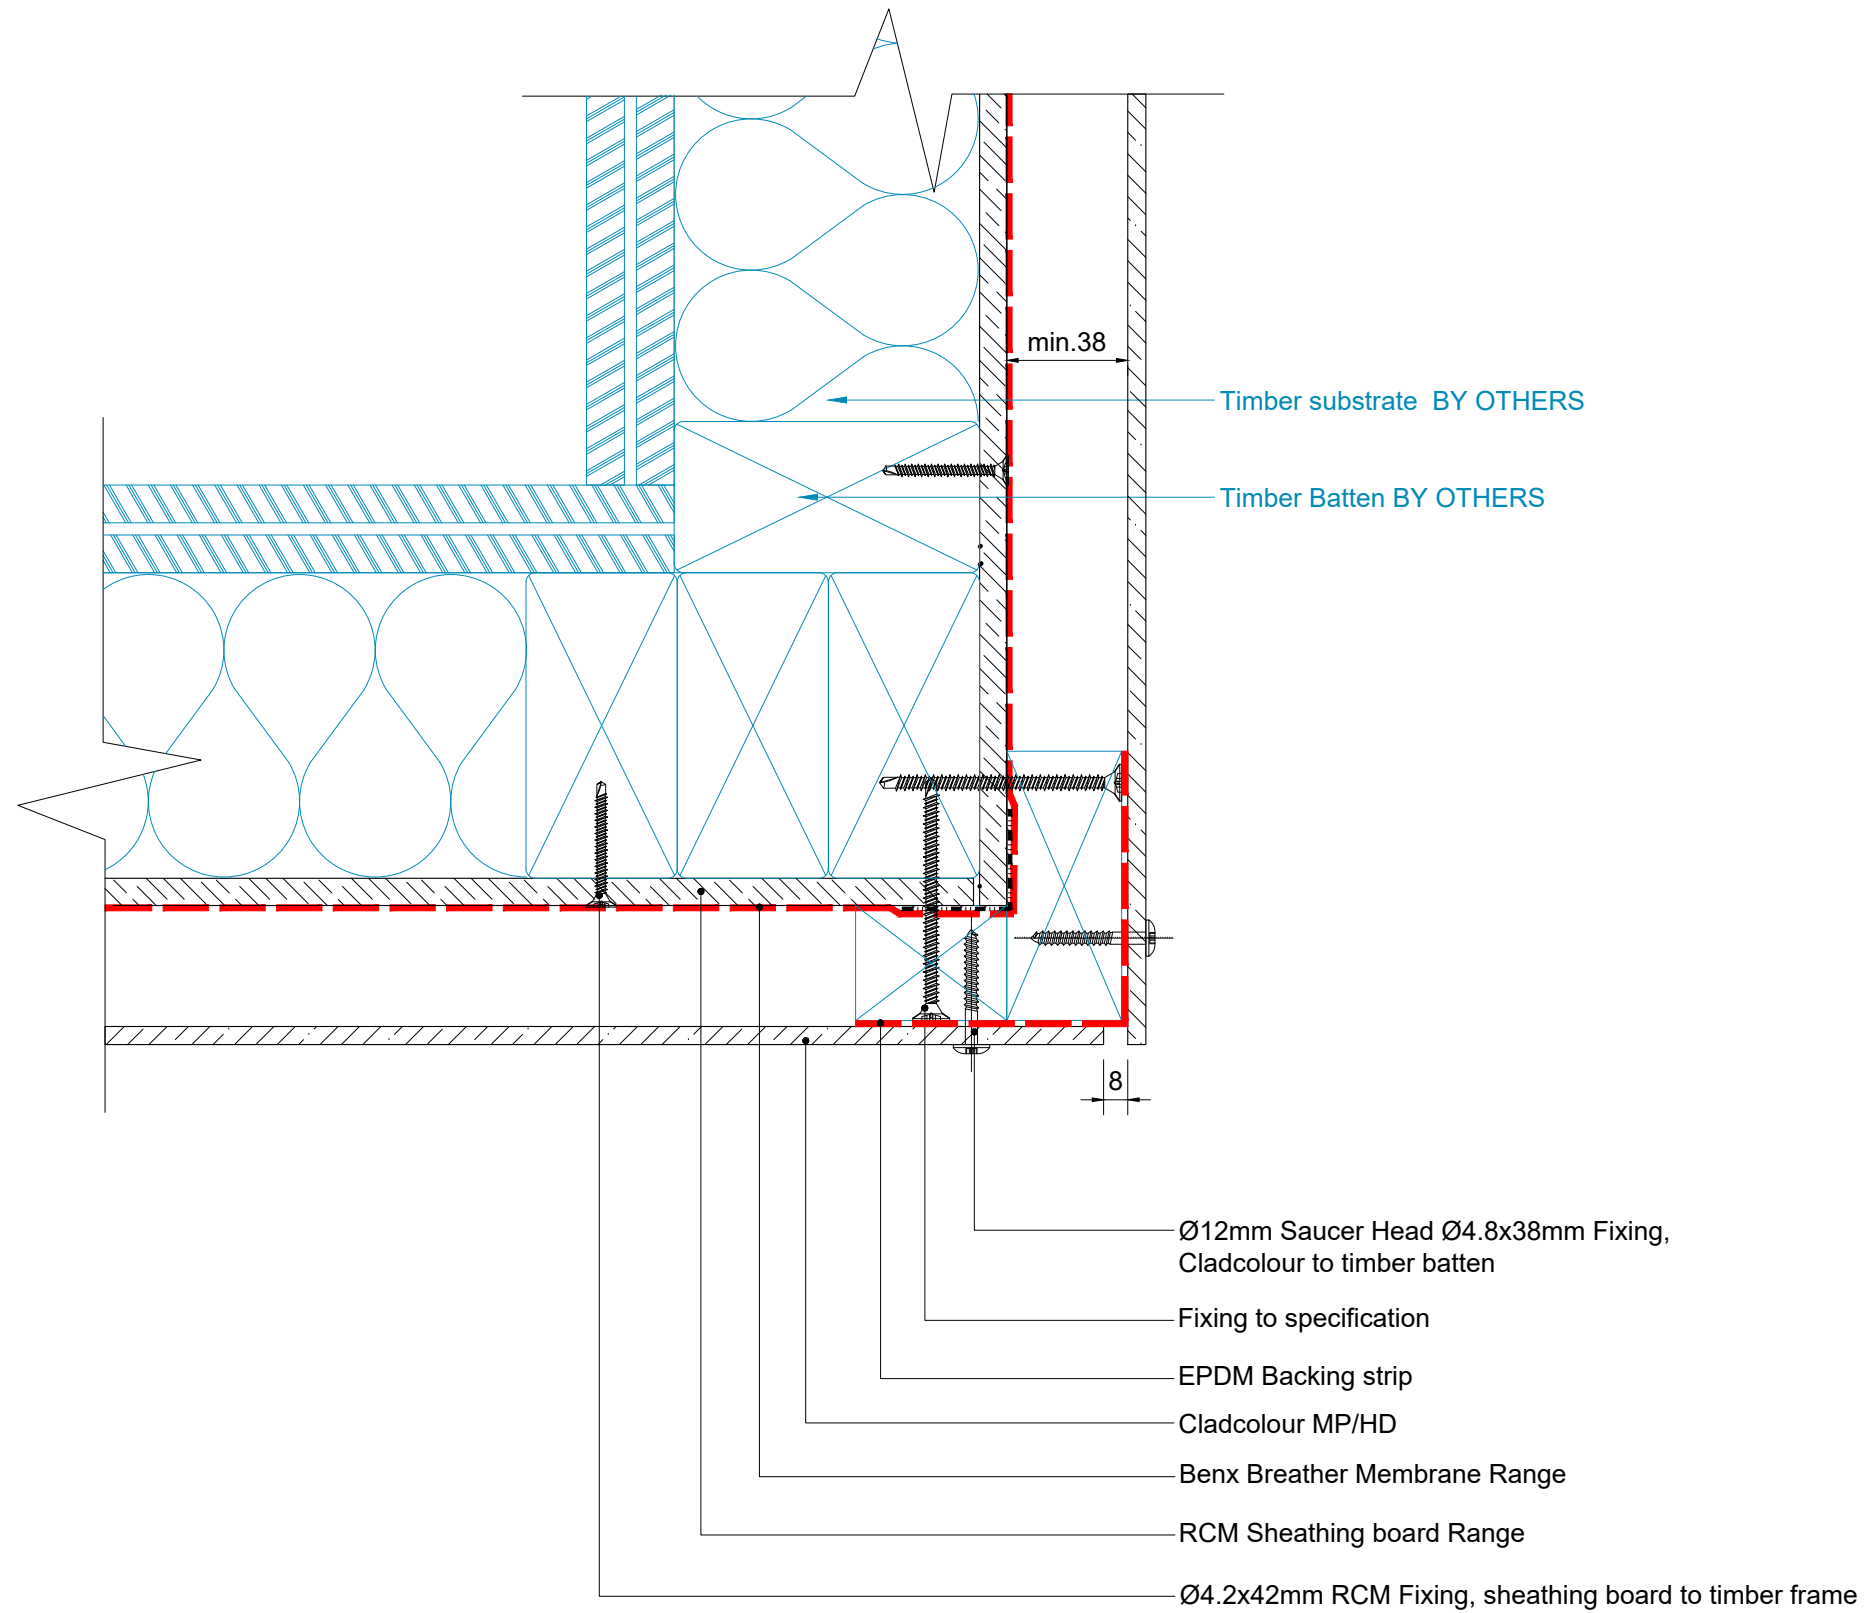


Benx Ltd, Lonsdale Chambers,
Lonsdale Street,
Stoke-on-Trent
Staffordshire
ST4 4BT
Telephone: 0845 130 0983
Email:
technicalservices@benx.co.uk

All performance data & system specifications are for systems constructed with materials & components as shown. The inclusion or substitution of any other materials or components invalidates both test data, system performance and compliance with CDM 2015. The information is provided and based upon details received, which are assumed to include all the relevant facts and data. While it is believed to be correct, we accept no liability for its accuracy, adequacy or completeness. Recipients must satisfy the system as to its suitability as we do not accept responsibility for any claim or consequential loss. Acceptance of the content and subsequent design responsibility rests entirely with the recipients. Any subsequent design changes that affect the detail which we are not informed of in a written format will void this detail. None of the content may be copied without the prior approval from the Benx Group Technical Services Department. This statement should be read in conjunction with the standard terms and conditions of Benx Group.

REV	DATE	NOTE	BY	STATUS:	INFORMATION	DRAWN:
A	29/04/24	First Issue	AR	PROJECT:	Cladcolour Rainscreen system	MAB
				ISO No:	5069	CHECK:
				DRAWING No:	5069-TD-CC-TB-TF-P-04	AR
				DESCRIPTION:	EXTERNAL CORNER	1:2.5@A3
						DATE:
						29.04.24
						REV:
						A




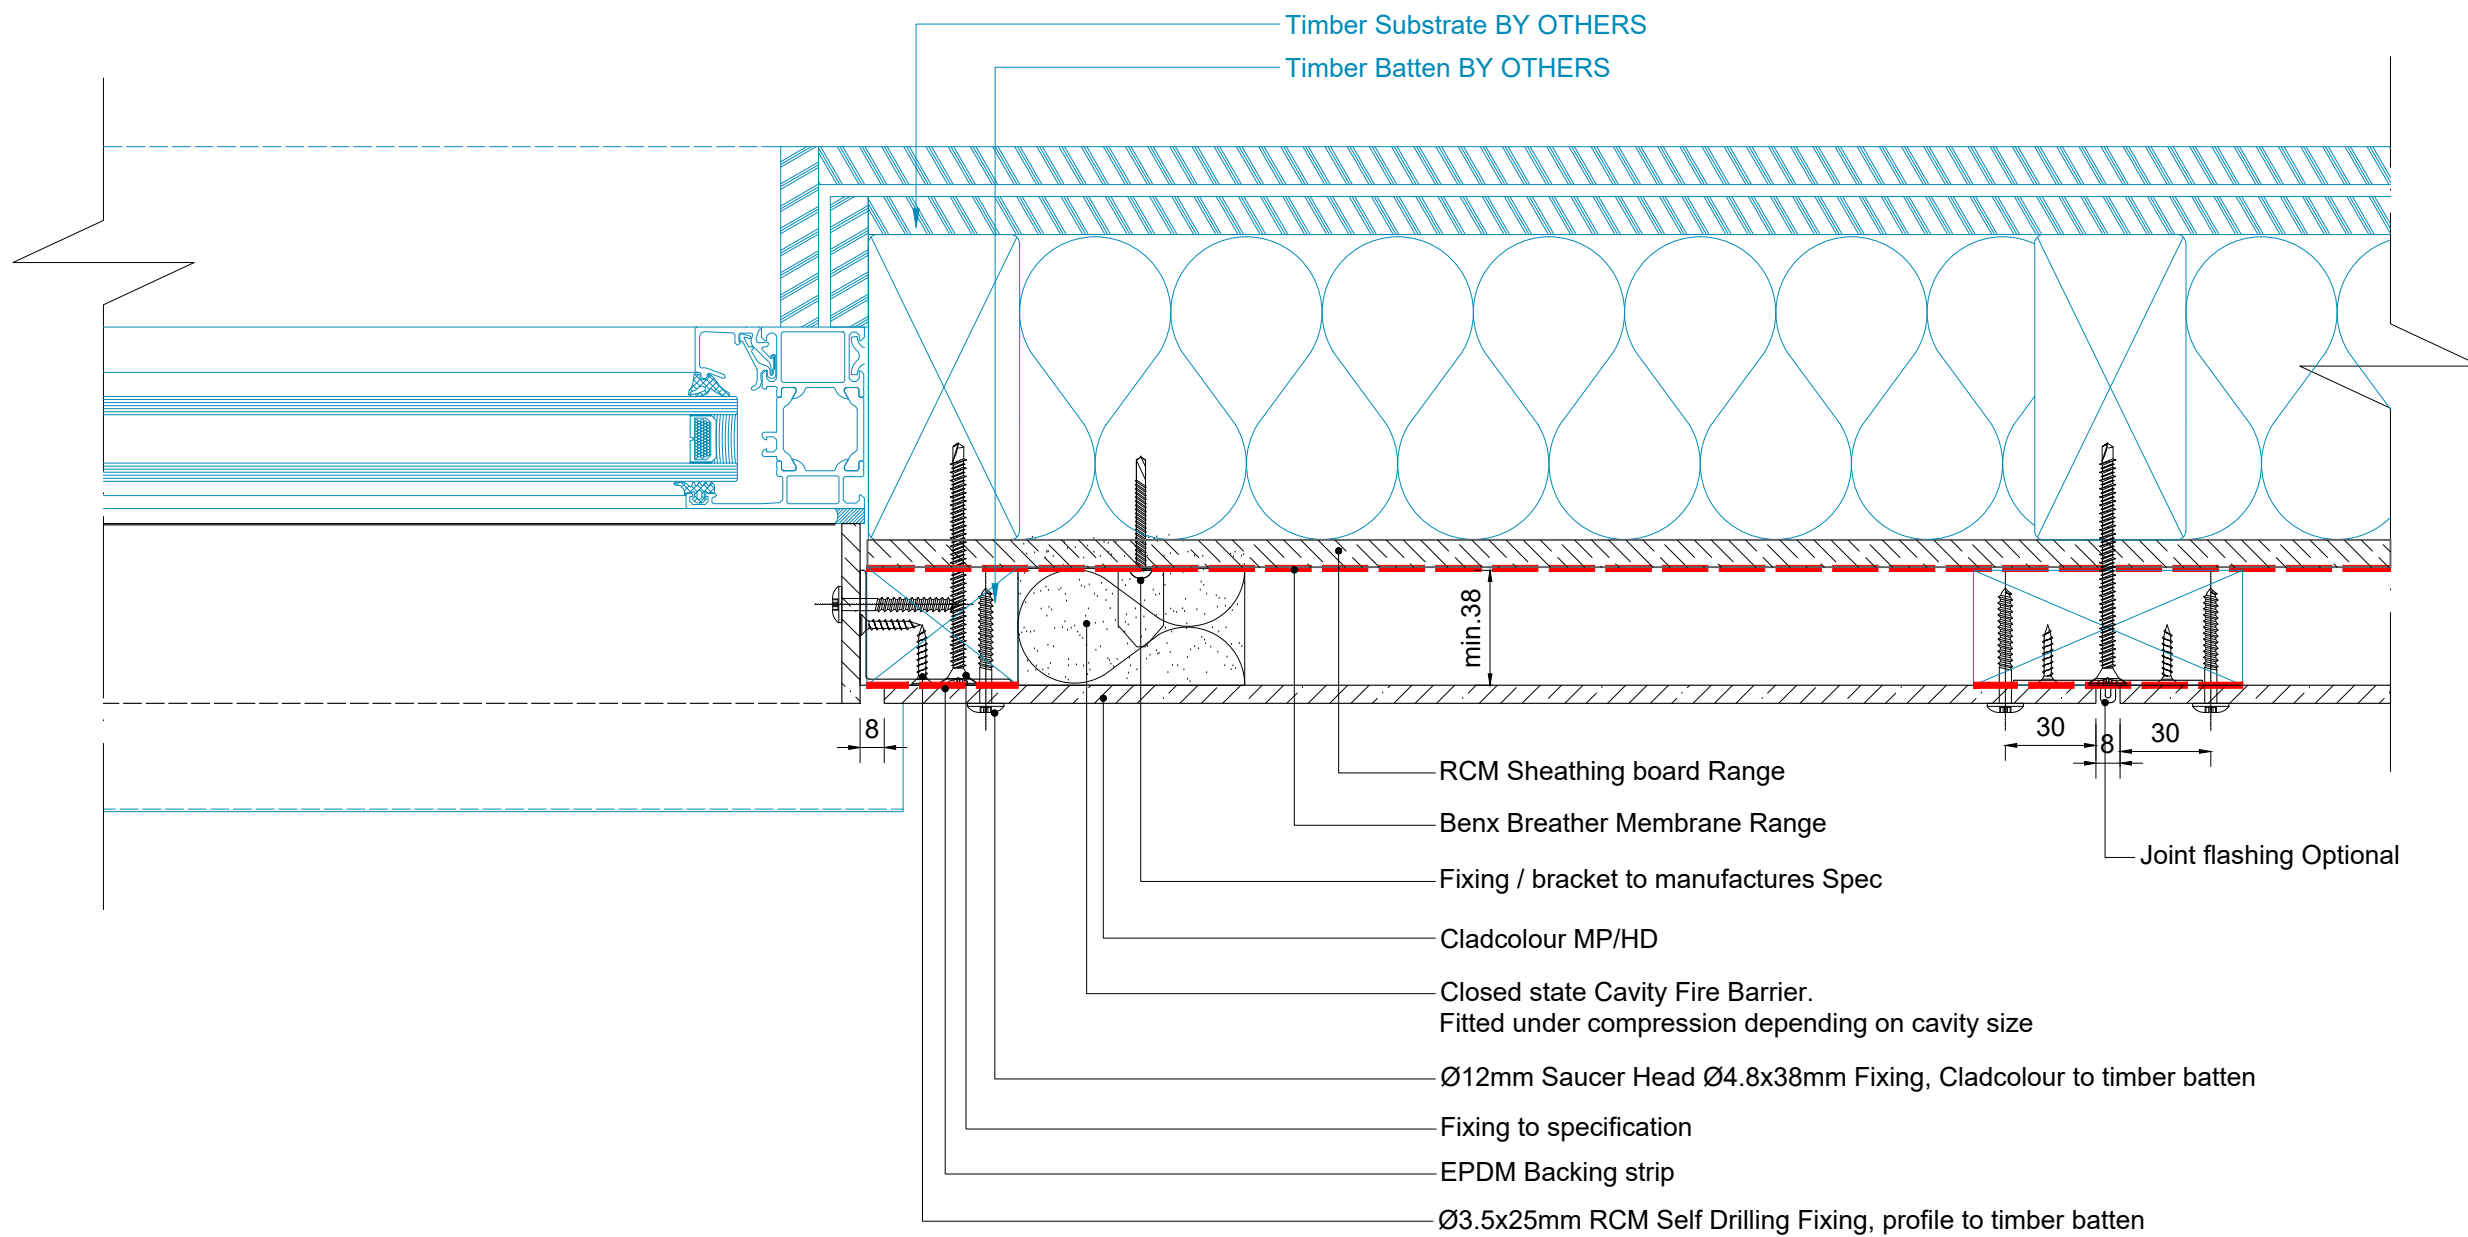


Benx Ltd, Lonsdale Chambers,
Lonsdale Street,
Stoke-on-Trent
Staffordshire
ST4 4BT
Telephone: 0845 130 0983
Email:
technicalservices@benx.co.uk

All performance data & systeTB specifications are for systeTB constructed with materials & components as shown. The inclusion or substitution of any other manufactures materials or components invalidates both test data, system performance and compliance with CDM 2015. The information is provided and based upon details received, which are assumed to include all the relevant facts and data. While it is believed to be correct, we accept no liability for its accuracy, adequacy or completeness. Recipients must satisfy the TBelves as to its suitability as we do not accept responsibility for any claim or consequential loss. Acceptance of the content and subsequent design responsibility rests entirely with the recipients. Any subsequent design changes that affect the detail which we are not informed of in a written format will void this detail. None of the content may be copied without the prior approval from the Benx Group Technical Services Department. This statement should be read in conjunction with the standard terTB and conditions of Benx Group.

REV	DATE	NOTE	BY	STATUS:	INFORMATION	DRAWN:
A	29/04/24	First Issue	AR	PROJECT:	Cladcolour Rainscreen system	MAB
				ISO No:	5069	CHECK:
				DRAWING No:	5069-TD-CC-TB-TF-P-05	AR
				DESCRIPTION:	WINDOW JAMB	1:2.5@A3
						DATE:
						29.04.24
						REV:
						A

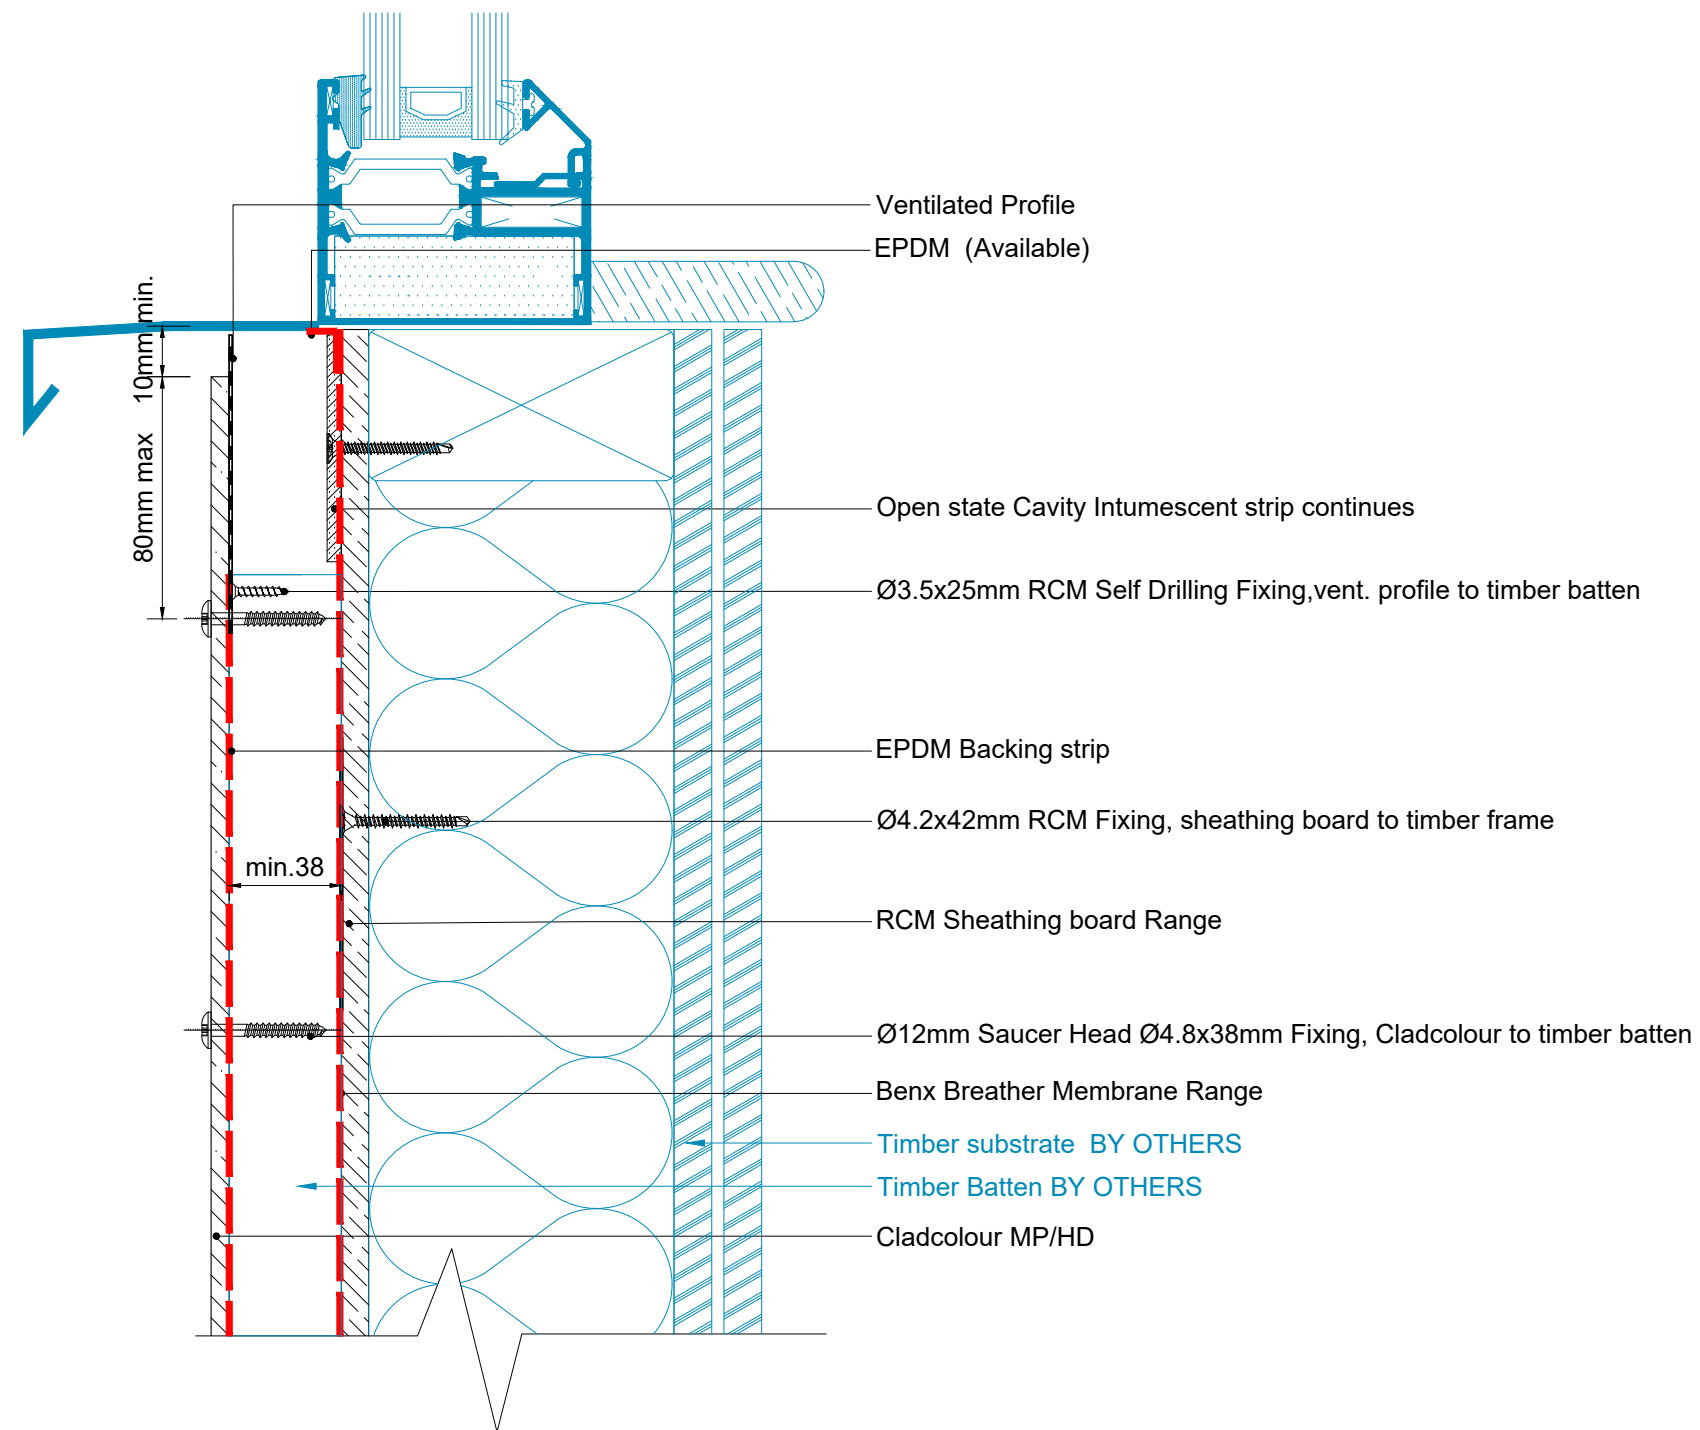


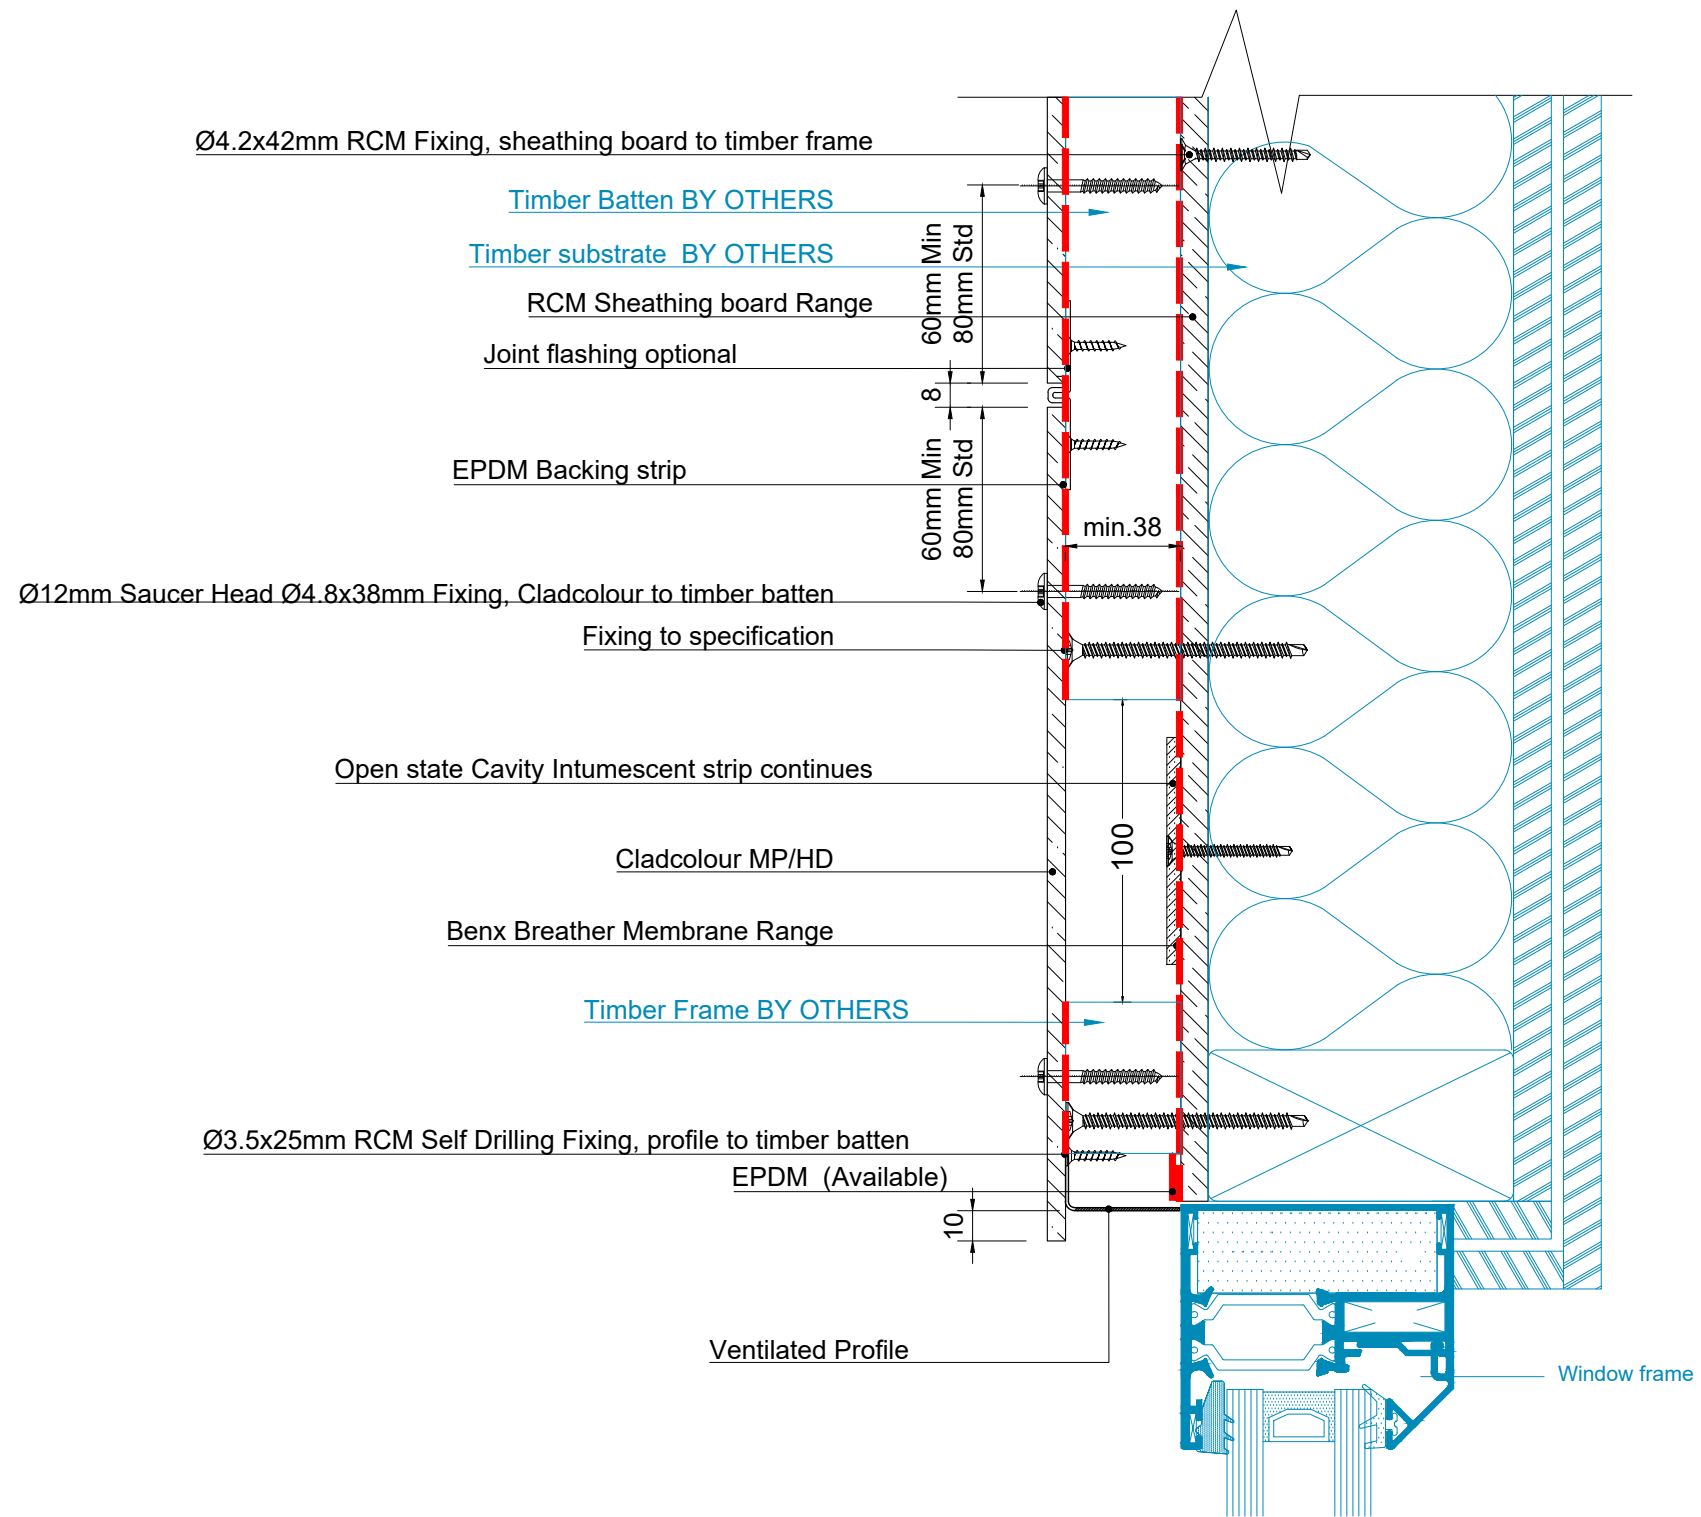

Benx Ltd, Lonsdale Chambers,
Lonsdale Street,
Stoke-on-Trent
Staffordshire
ST4 4BT
Telephone: 0845 130 0983
Email:
technicalservices@benx.co.uk

All performance data & systeTB specifications are for systeTB constructed with materials & components as shown. The inclusion or substitution of any other manufactures materials or components invalidates both test data, system performance and compliance with CDM 2015. The information is provided and based upon details received, which are assumed to include all the relevant facts and data. While it is believed to be correct, we accept no liability for its accuracy, adequacy or completeness. Recipients must satisfy the TBelves as to its suitability as we do not accept responsibility for any claim or consequential loss. Acceptance of the content and subsequent design responsibility rests entirely with the recipients. Any subsequent design changes that affect the detail which we are not informed of in a written format will void this detail. None of the content may be copied without the prior approval from the Benx Group Technical Services Department. This statement should be read in conjunction with the standard terTB and conditions of Benx Group.


REV	DATE	NOTE	BY	STATUS:	INFORMATION	DRAWN:
A	29/04/24	First Issue	AR	PROJECT:	Cladcolour Rainscreen system	MAB
				ISO No:	5069	CHECK:
				DRAWING No:	5069-TD-CC-TB-TF-P-07	AR
				DESCRIPTION:	WINDOW HEAD DETAIL	1:2.5@A3
						DATE:
						29.04.24
						REV:
						A

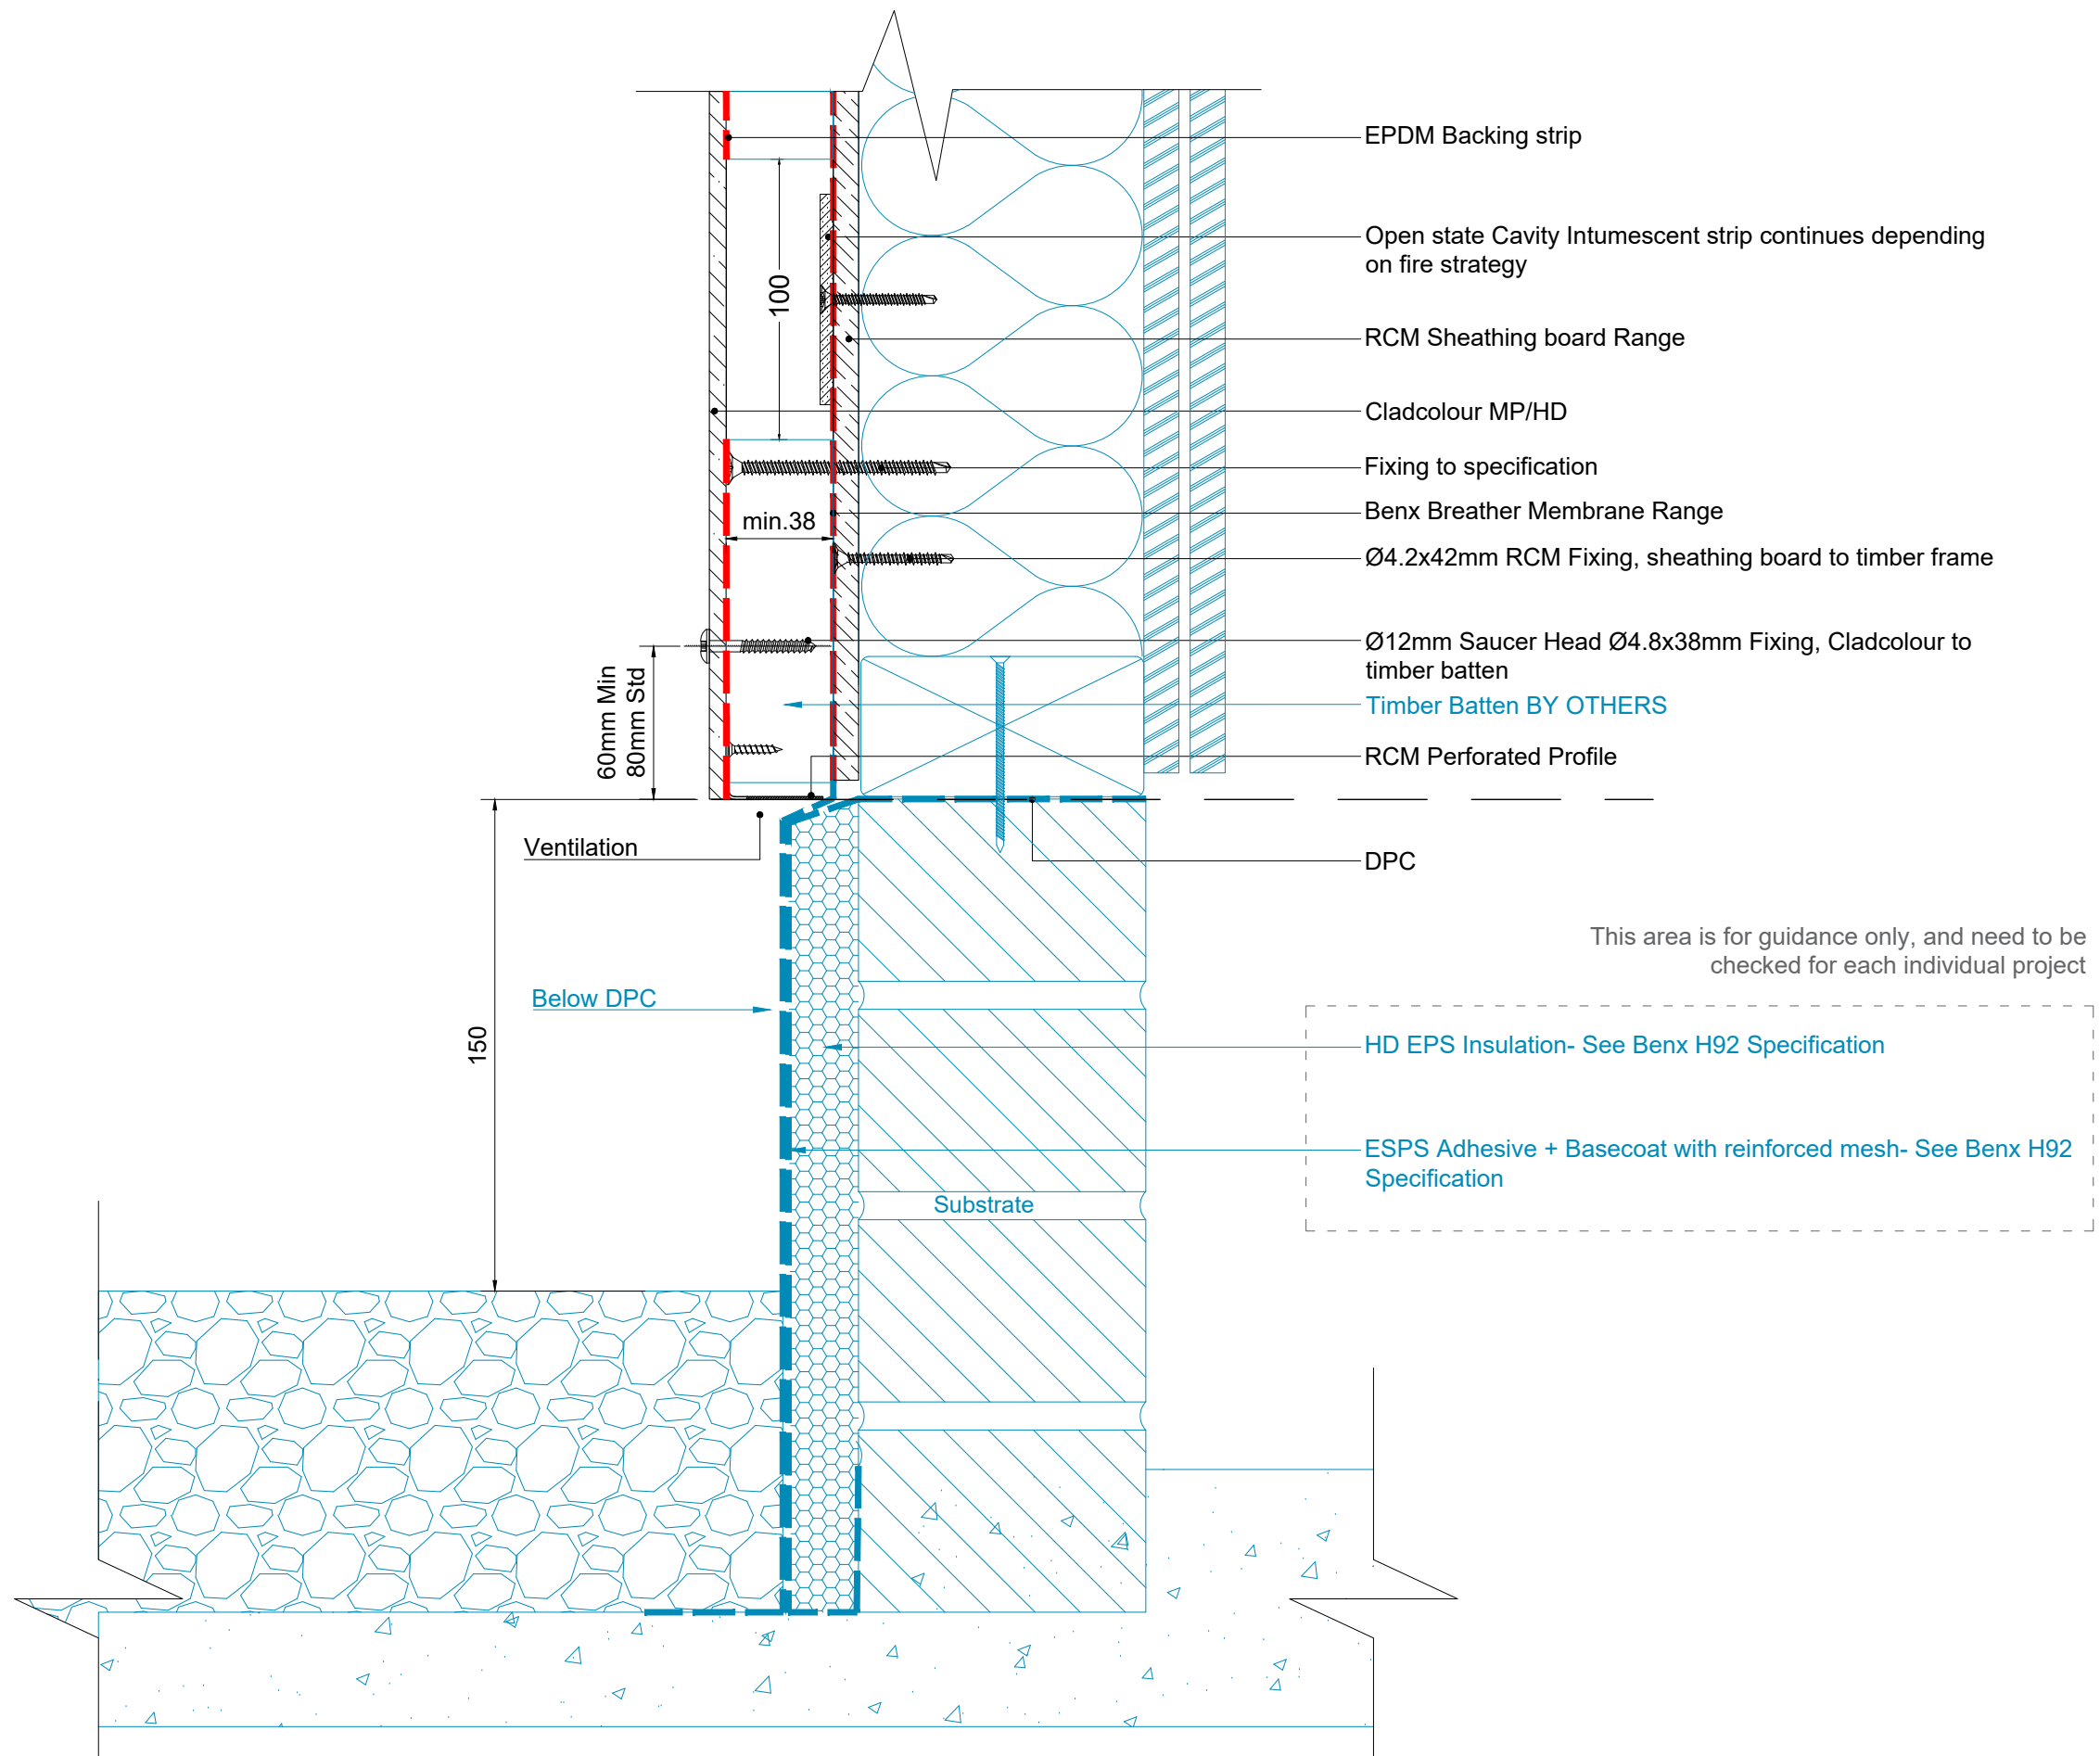


Benx Ltd, Lonsdale Chambers,
Lonsdale Street,
Stoke-on-Trent
Staffordshire
ST4 4BT
Telephone: 0845 130 0983
Email:
technicalservices@benx.co.uk

All performance data & system specifications are for systems constructed with materials & components as shown. The inclusion or substitution of any other manufacturer's materials or components invalidates both test data, system performance and compliance with CDM 2015. The information is provided and based upon details received, which are assumed to include all the relevant facts and data. While it is believed to be correct, we accept no liability for its accuracy, adequacy or completeness. Recipients must satisfy themselves as to its suitability as we do not accept responsibility for any claim or consequential loss. Acceptance of the content and subsequent design responsibility rests entirely with the recipients. Any subsequent design changes that affect the detail which we are not informed of in a written format will void this detail. None of the content may be copied without the prior approval from the Benx Group Technical Services Department. This statement should be read in conjunction with the standard terms and conditions of Benx Group.

REV	DATE	NOTE	BY	STATUS:	INFORMATION	DRAWN:
A	29/04/24	First Issue	AR	PROJECT:	Cladcolour Rainscreen system	MAB
				ISO No:	5069	CHECK:
				DRAWING No:	5069-TD-CC-TB-TF-P-08	AR
				DESCRIPTION:	BASE DETAIL	1:2.5@A3
						DATE:
						29.04.24
						REV:
						A

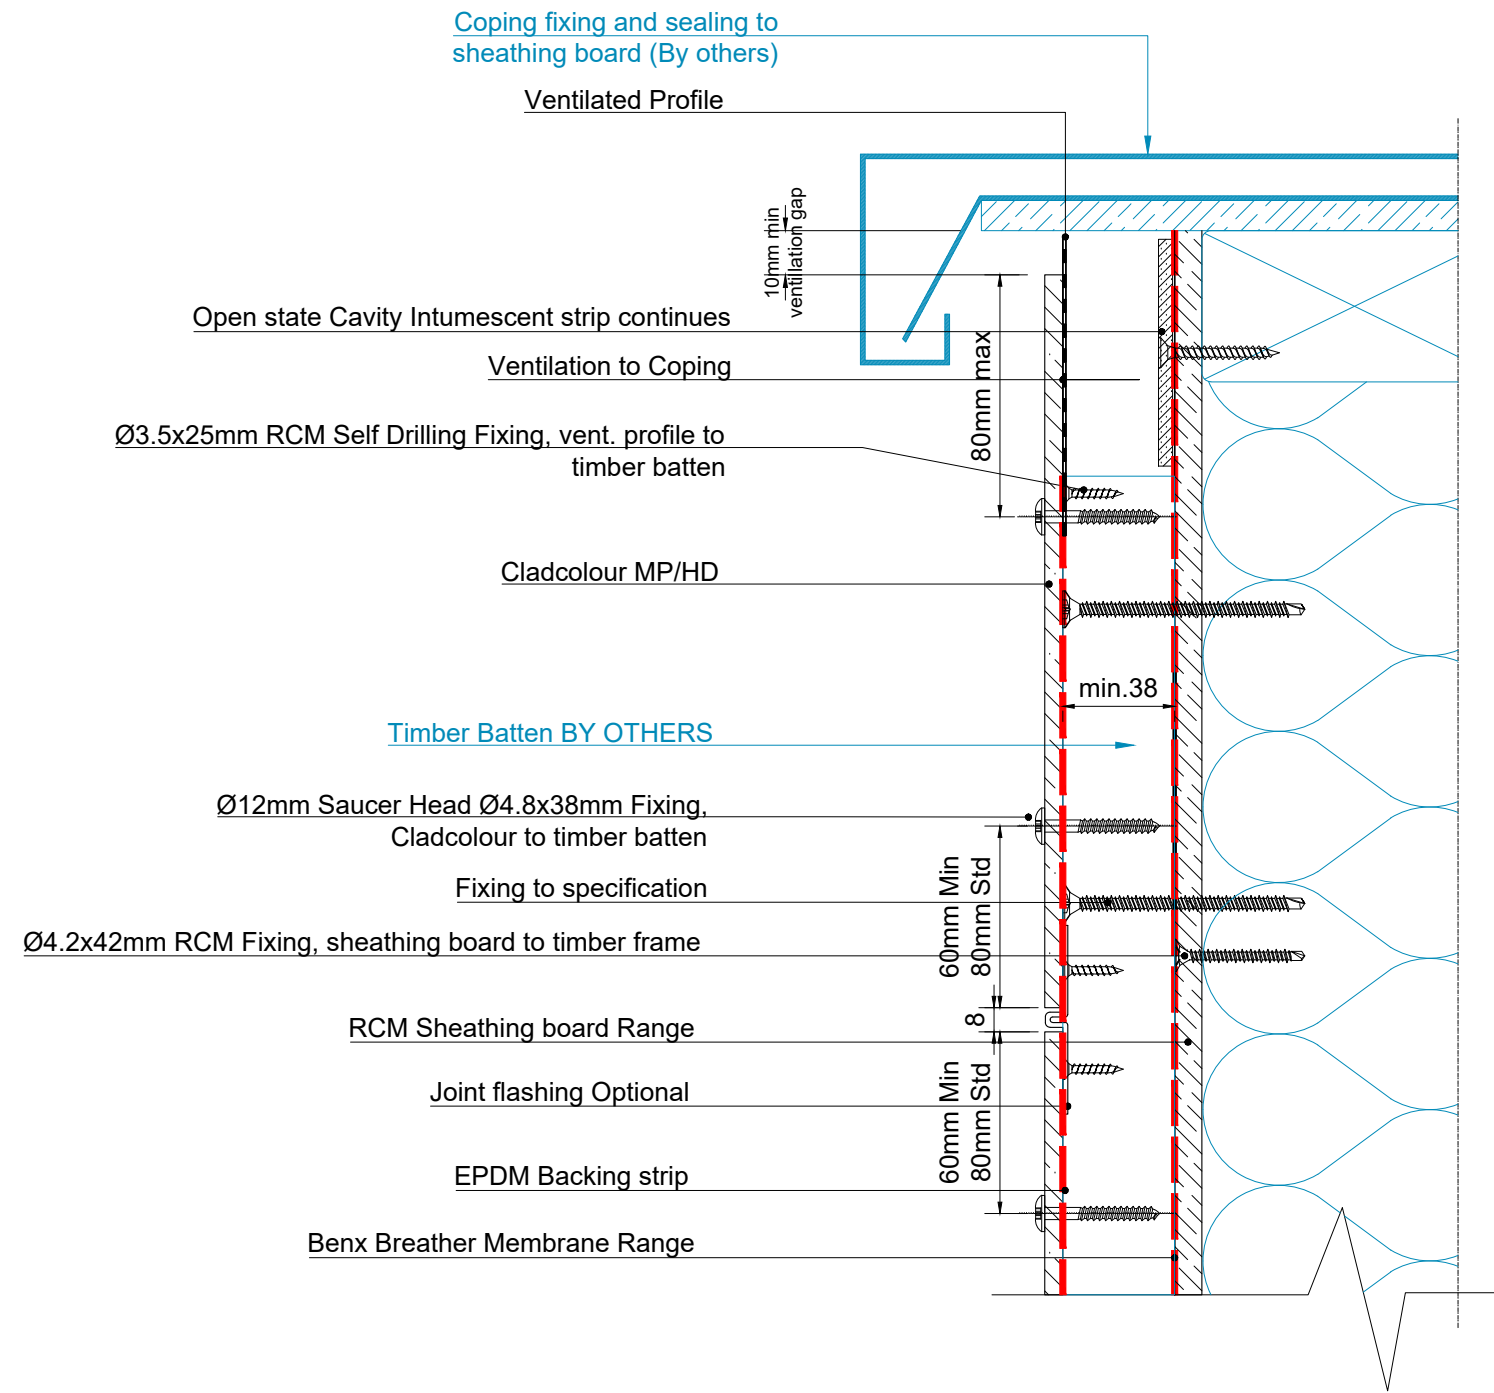

REV	DATE	NOTE	BY	STATUS:	INFORMATION	DRAWN:
A	29/04/24	First Issue	AR	PROJECT:	Cladcolour Rainscreen system	MAB
				ISO No:	5069	CHECK:
				DRAWING No:	5069-TD-CC-TB-TF-P-09	AR
				DESCRIPTION:	COPING DETAIL	1:2.5@A3
						DATE:
						29.04.24
						REV:
						A

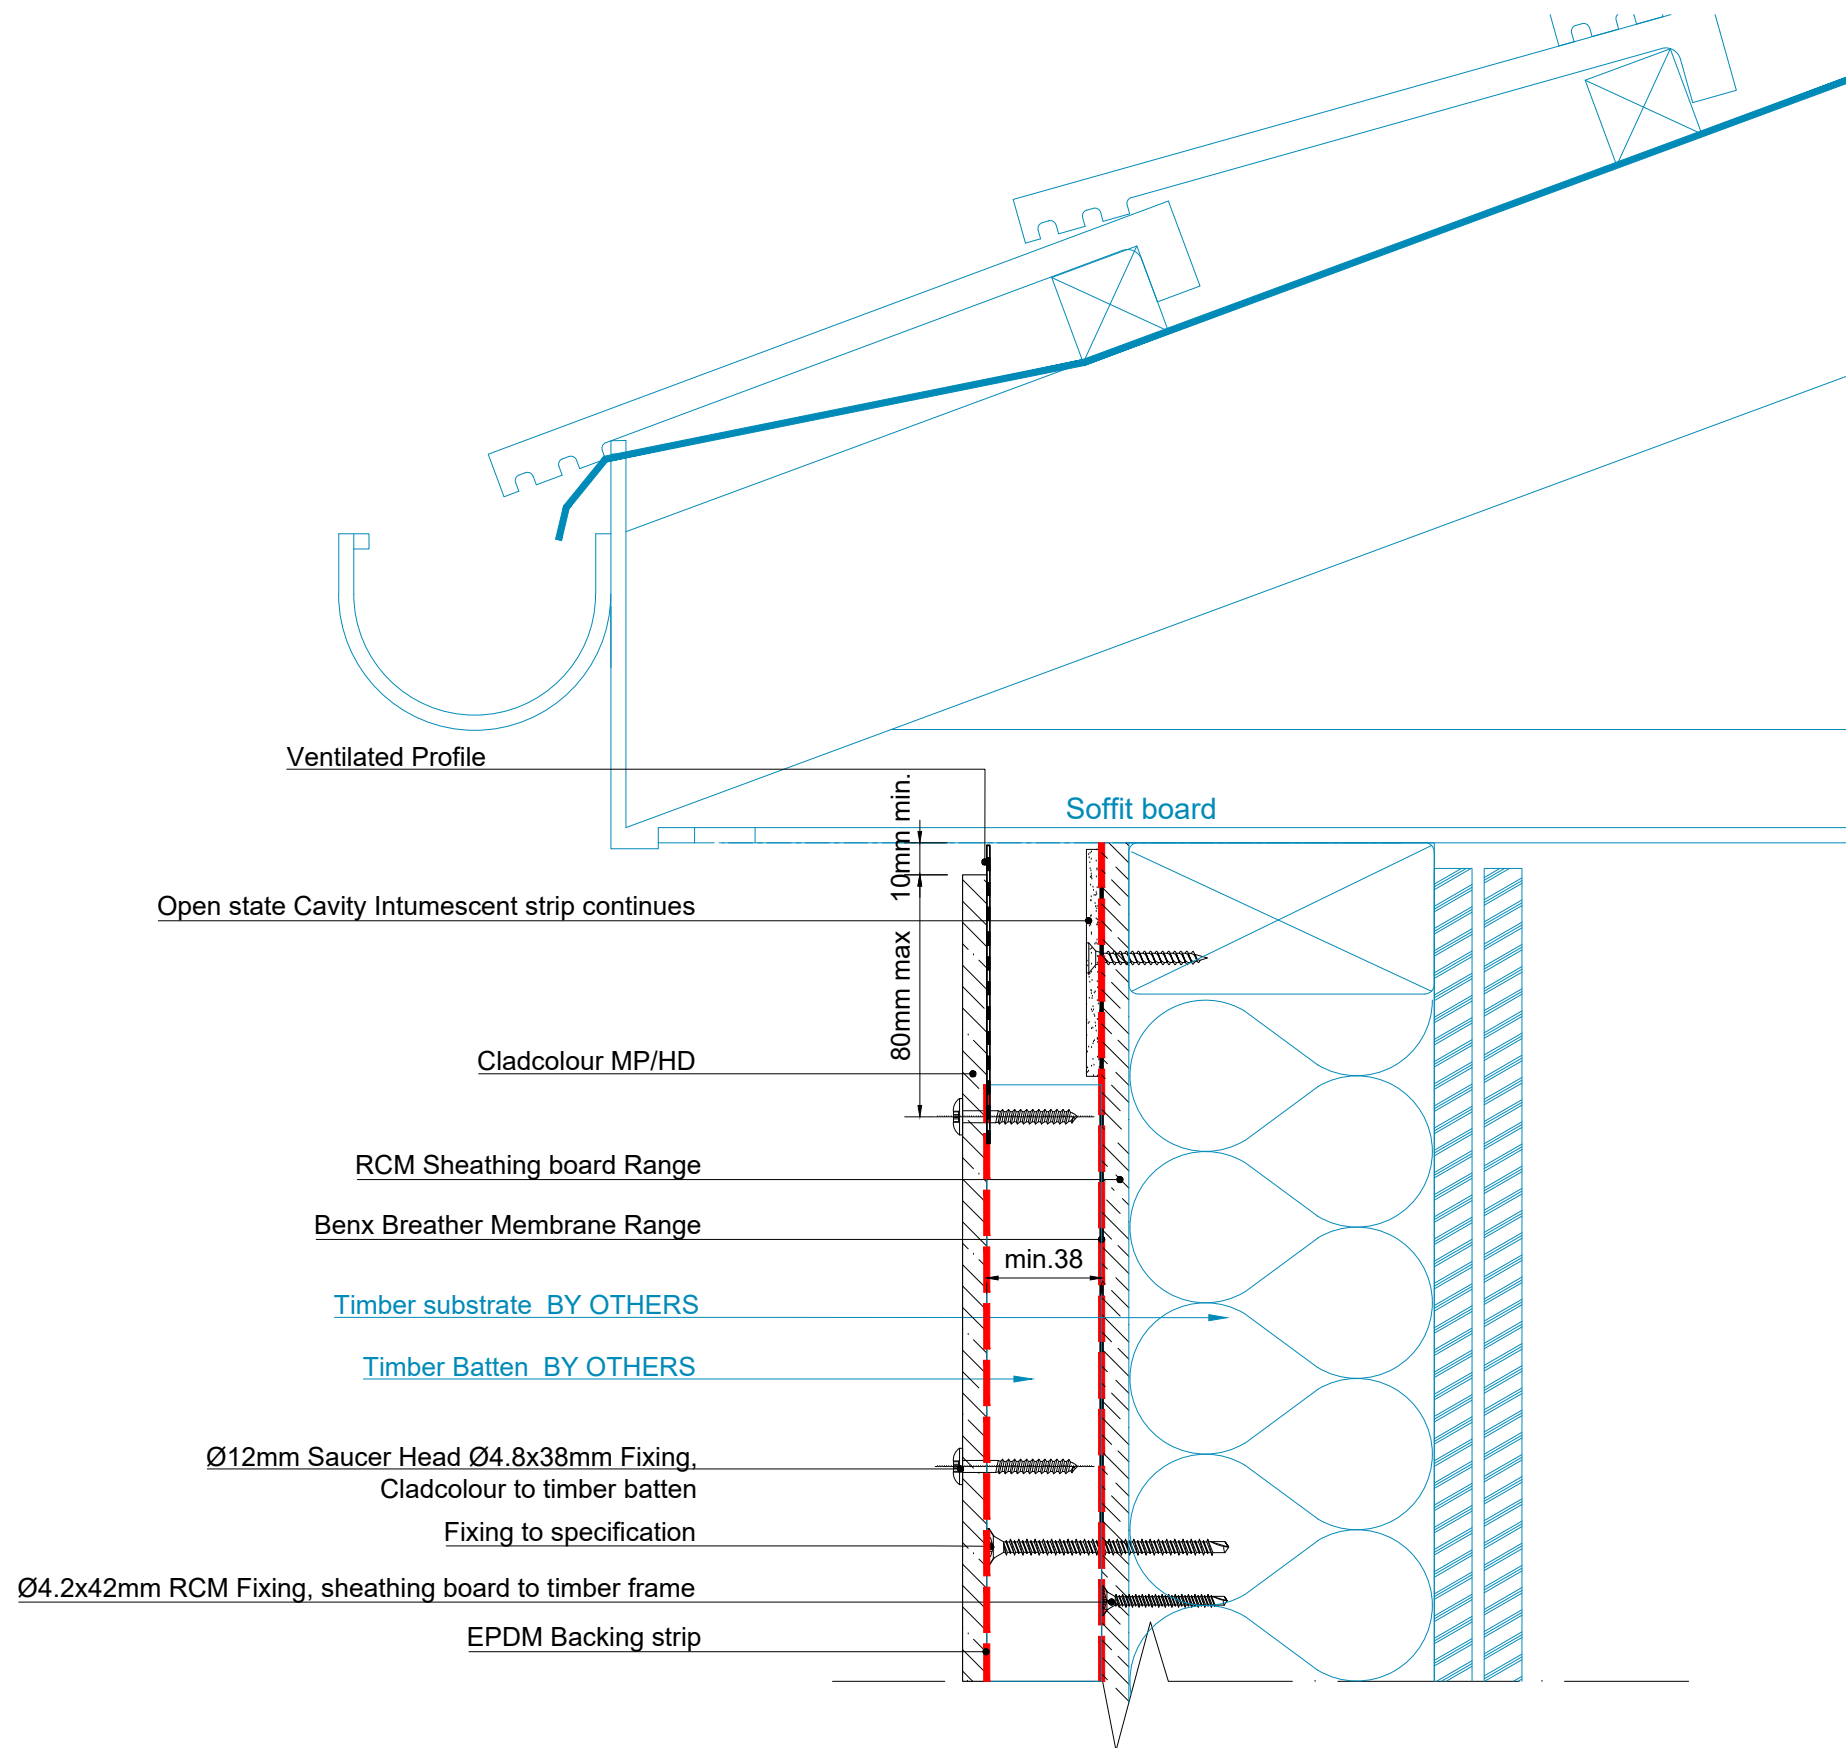


Benx Ltd, Lonsdale Chambers,
Lonsdale Street,
Stoke-on-Trent
Staffordshire
ST4 4BT
Telephone: 0845 130 0983
Email:
technicalservices@benx.co.uk

All performance data & system specifications are for systems constructed with materials & components as shown. The inclusion or substitution of any other materials or components invalidates both test data, system performance and compliance with CDM 2015. The information is provided and based upon details received, which are assumed to include all the relevant facts and data. While it is believed to be correct, we accept no liability for its accuracy, adequacy or completeness. Recipients must satisfy the system as to its suitability as we do not accept responsibility for any claim or consequential loss. Acceptance of the content and subsequent design responsibility rests entirely with the recipients. Any subsequent design changes that affect the detail which we are not informed of in a written format will void this detail. None of the content may be copied without the prior approval from the Benx Group Technical Services Department. This statement should be read in conjunction with the standard terms and conditions of Benx Group.

REV	DATE	NOTE	BY	STATUS:	INFORMATION	DRAWN:
A	29/04/24	First Issue	AR	PROJECT:	Cladcolour Rainscreen system	MAB
				ISO No:	5069	CHECK:
				DRAWING No:	5069-TD-CC-TB-TF-P-10	AR
				DESCRIPTION:	SOFFIT DETAIL	1:2.5@A3
						DATE:
						29.04.24
						REV:
						A




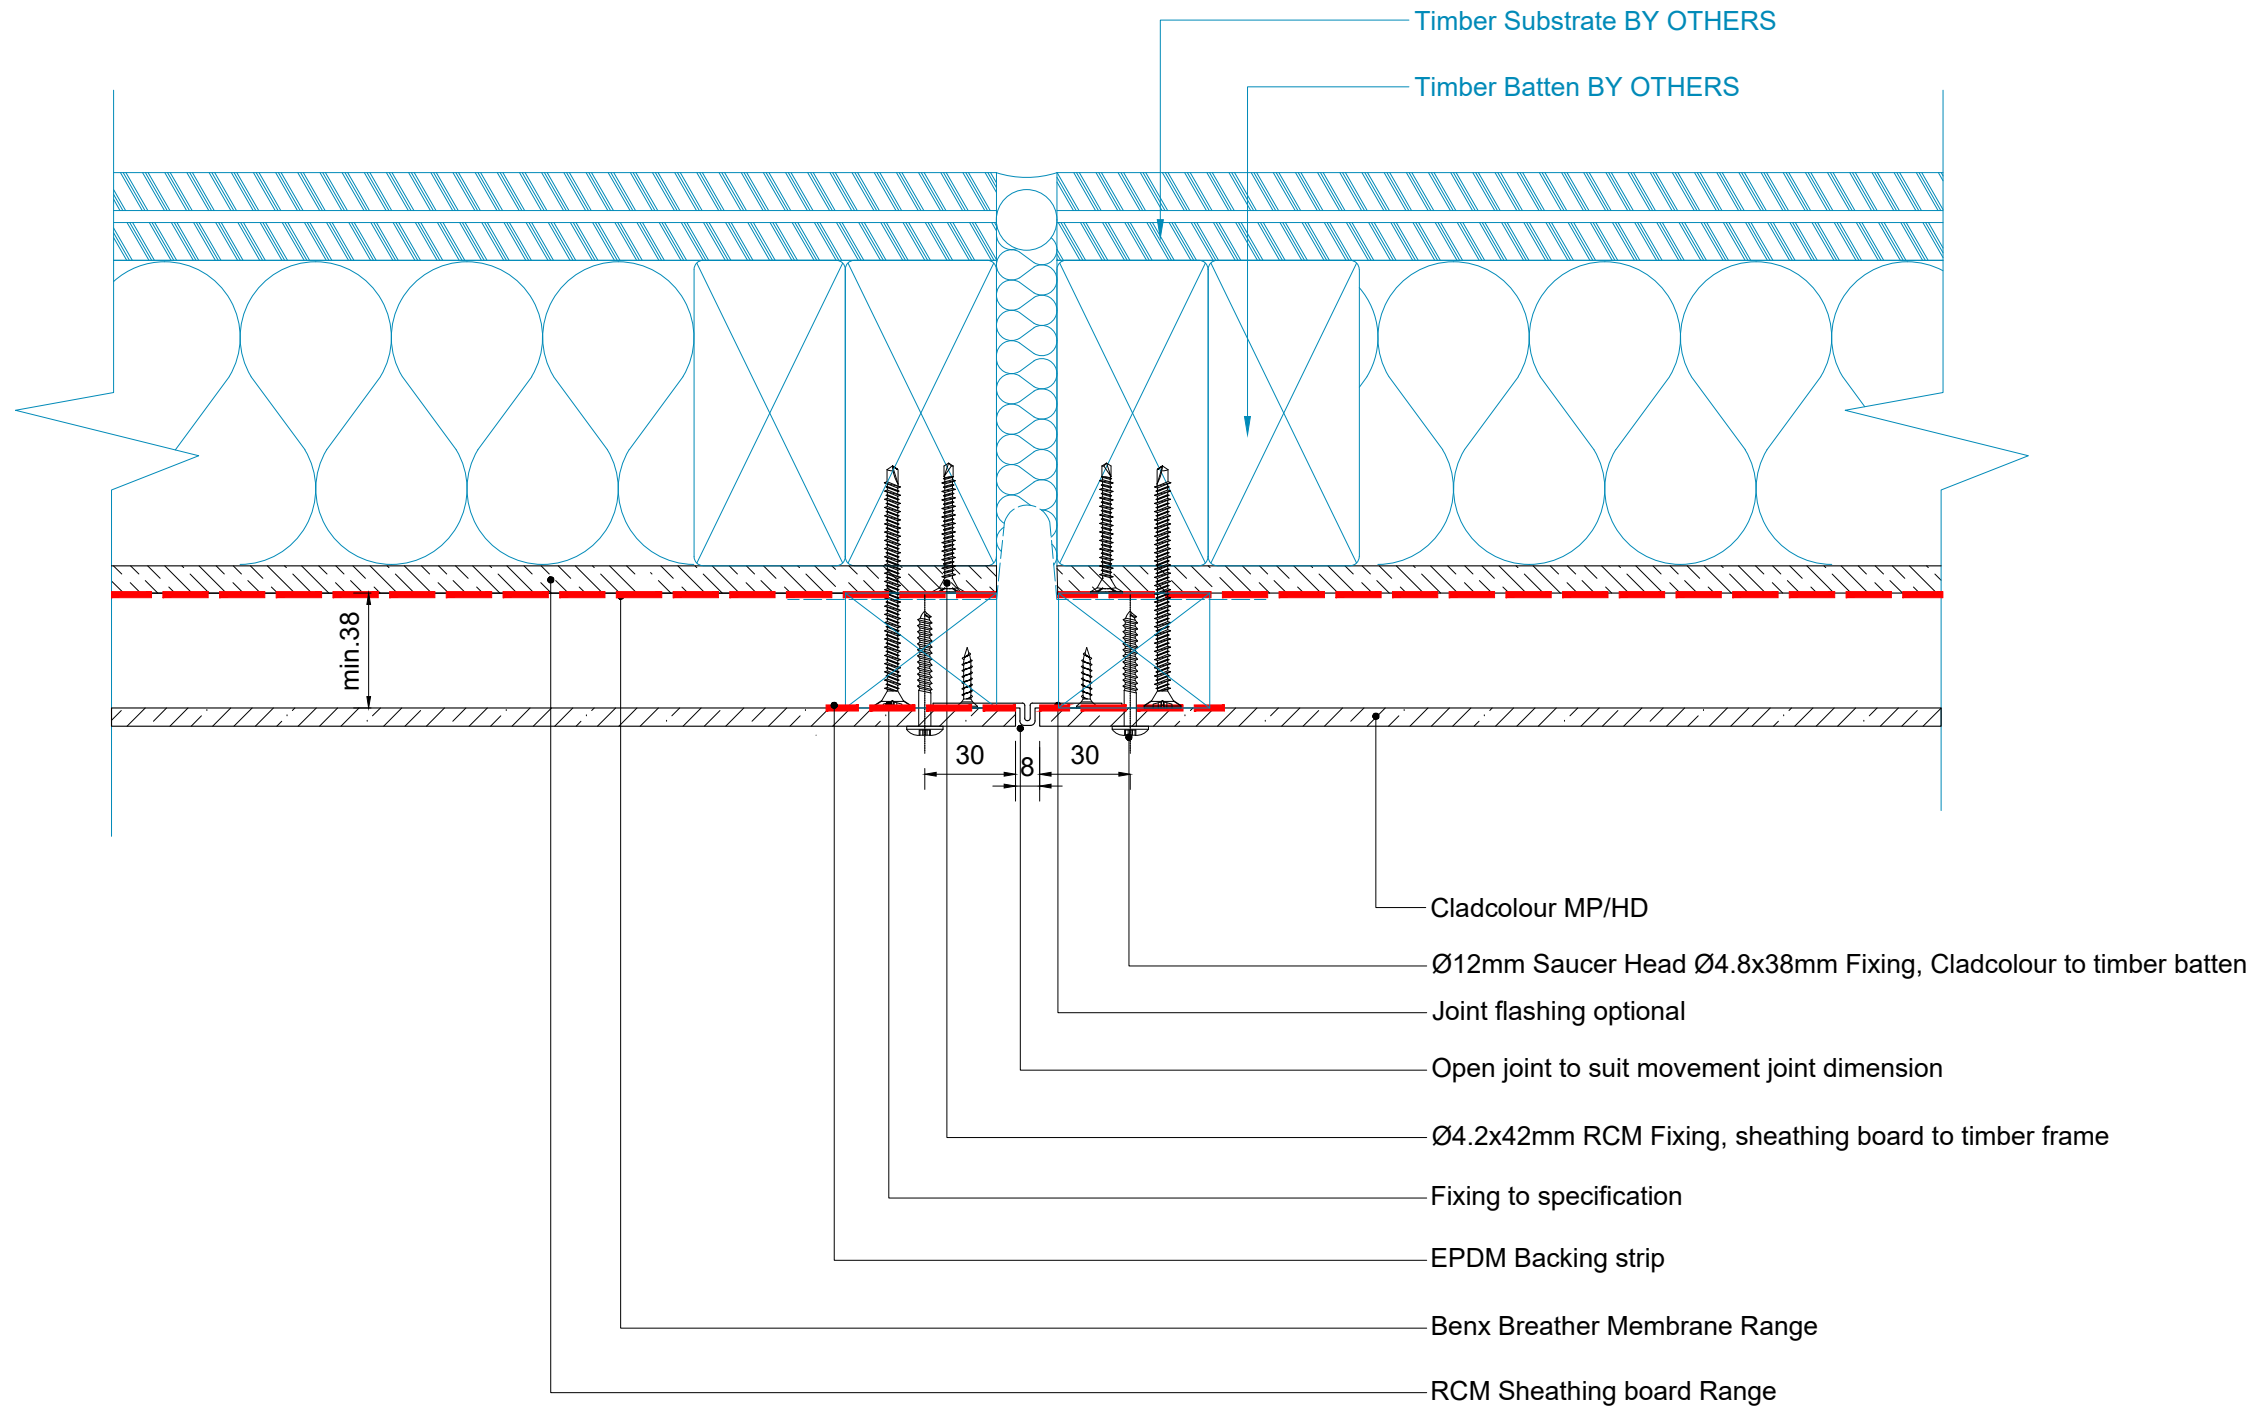

Benx Ltd, Lonsdale Chambers,
Lonsdale Street,
Stoke-on-Trent
Staffordshire
ST4 4BT
Telephone: 0845 130 0983
Email:
technicalservices@benx.co.uk

All performance data & systeTB specifications are for systeTB constructed with materials & components as shown. The inclusion or substitution of any other manufactures materials or components invalidates both test data, system performance and compliance with CDM 2015. The information is provided and based upon details received, which are assumed to include all the relevant facts and data. While it is believed to be correct, we accept no liability for its accuracy, adequacy or completeness. Recipients must satisfy the TBelves as to its suitability as we do not accept responsibility for any claim or consequential loss. Acceptance of the content and subsequent design responsibility rests entirely with the recipients. Any subsequent design changes that affect the detail which we are not informed of in a written format will void this detail. None of the content may be copied without the prior approval from the Benx Group Technical Services Department. This statement should be read in conjunction with the standard terTB and conditions of Benx Group.


REV	DATE	NOTE	BY	STATUS:	INFORMATION	DRAWN:
A	29/04/24	First Issue	AR	PROJECT:	Cladcolour Rainscreen system	MAB
				ISO No:	5069	CHECK:
				DRAWING No:	5069-TD-CC-TB-TF-P-11	AR
				DESCRIPTION:	Movement Joint Vertical	1:2.5@A3
						DATE:
						29.04.24
						REV:
						A

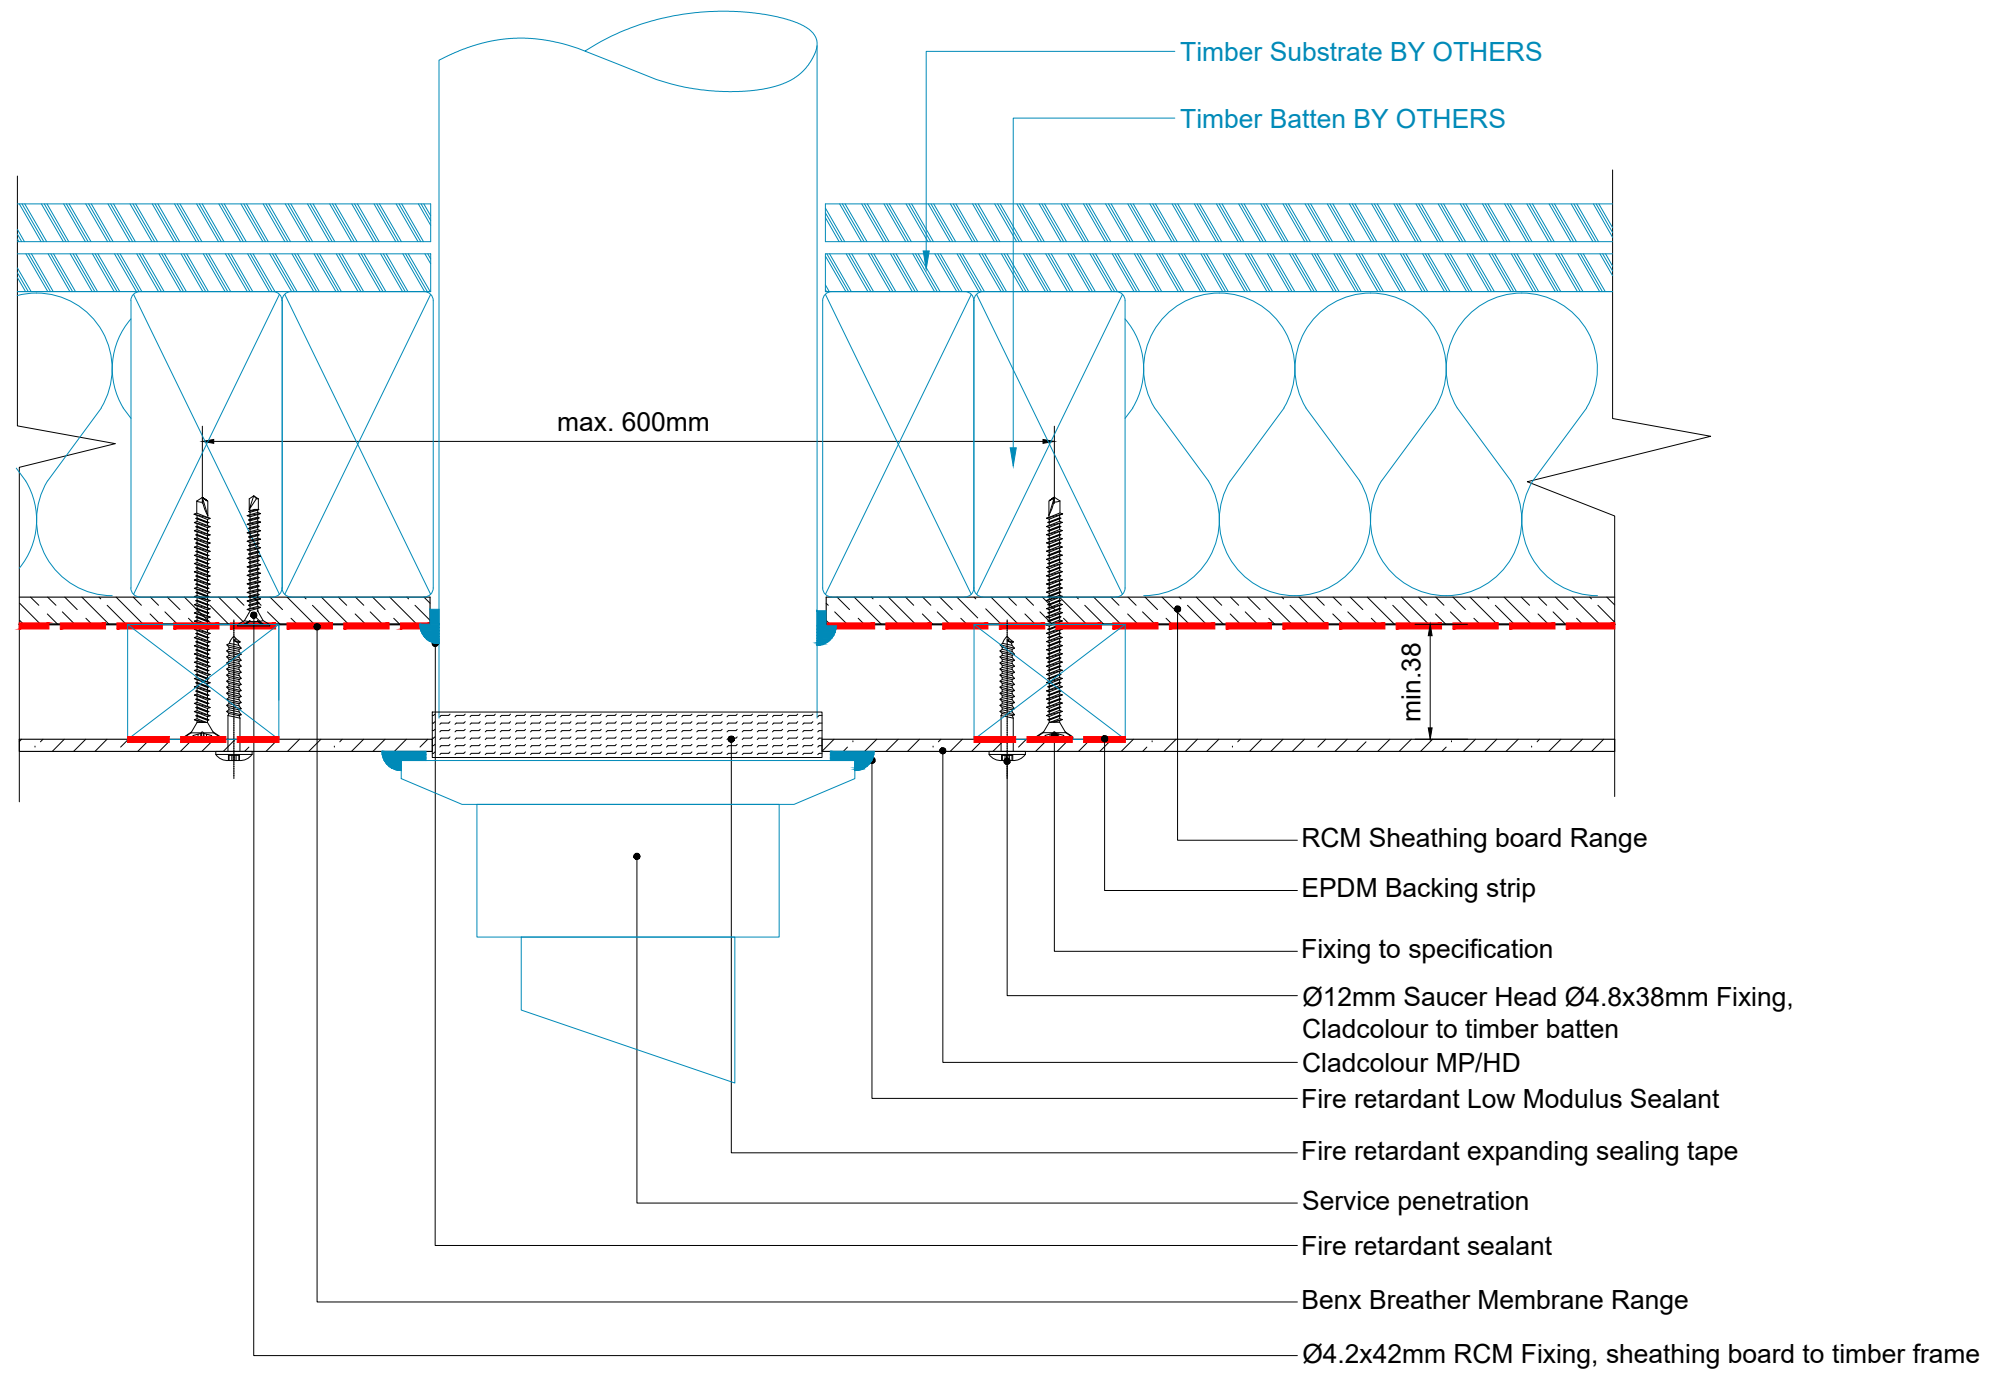

Benx Ltd, Lonsdale Chambers,
Lonsdale Street,
Stoke-on-Trent
Staffordshire
ST4 4BT
Telephone: 0845 130 0983
Email:
technicalservices@benx.co.uk

All performance data & systeTB specifications are for systeTB constructed with materials & components as shown. The inclusion or substitution of any other manufactures materials or components invalidates both test data, system performance and compliance with CDM 2015. The information is provided and based upon details received, which are assumed to include all the relevant facts and data. While it is believed to be correct, we accept no liability for its accuracy, adequacy or completeness. Recipients must satisfy the TBelves as to its suitability as we do not accept responsibility for any claiTB or consequential loss. Acceptance of the content and subsequent design responsibility rests entirely with the recipients. Any subsequent design changes that affect the detail which we are not informed of in a written format will void this detail. None of the content may be copied without the prior approval from the Benx Group Technical Services Department. This statement should be read in conjunction with the standard terTB and conditions of Benx Group.


REV	DATE	NOTE	BY	STATUS:	INFORMATION	DRAWN:
A	29/04/24	First Issue	AR	PROJECT:	Cladcolour Rainscreen system	MAB
				ISO No:	5069	CHECK:
				DRAWING No:	5069-TD-CC-TB-TF-P-12	AR
				DESCRIPTION:	Service penetration	1:2.5@A3
						DATE:
						29.04.24
						REV:
						A

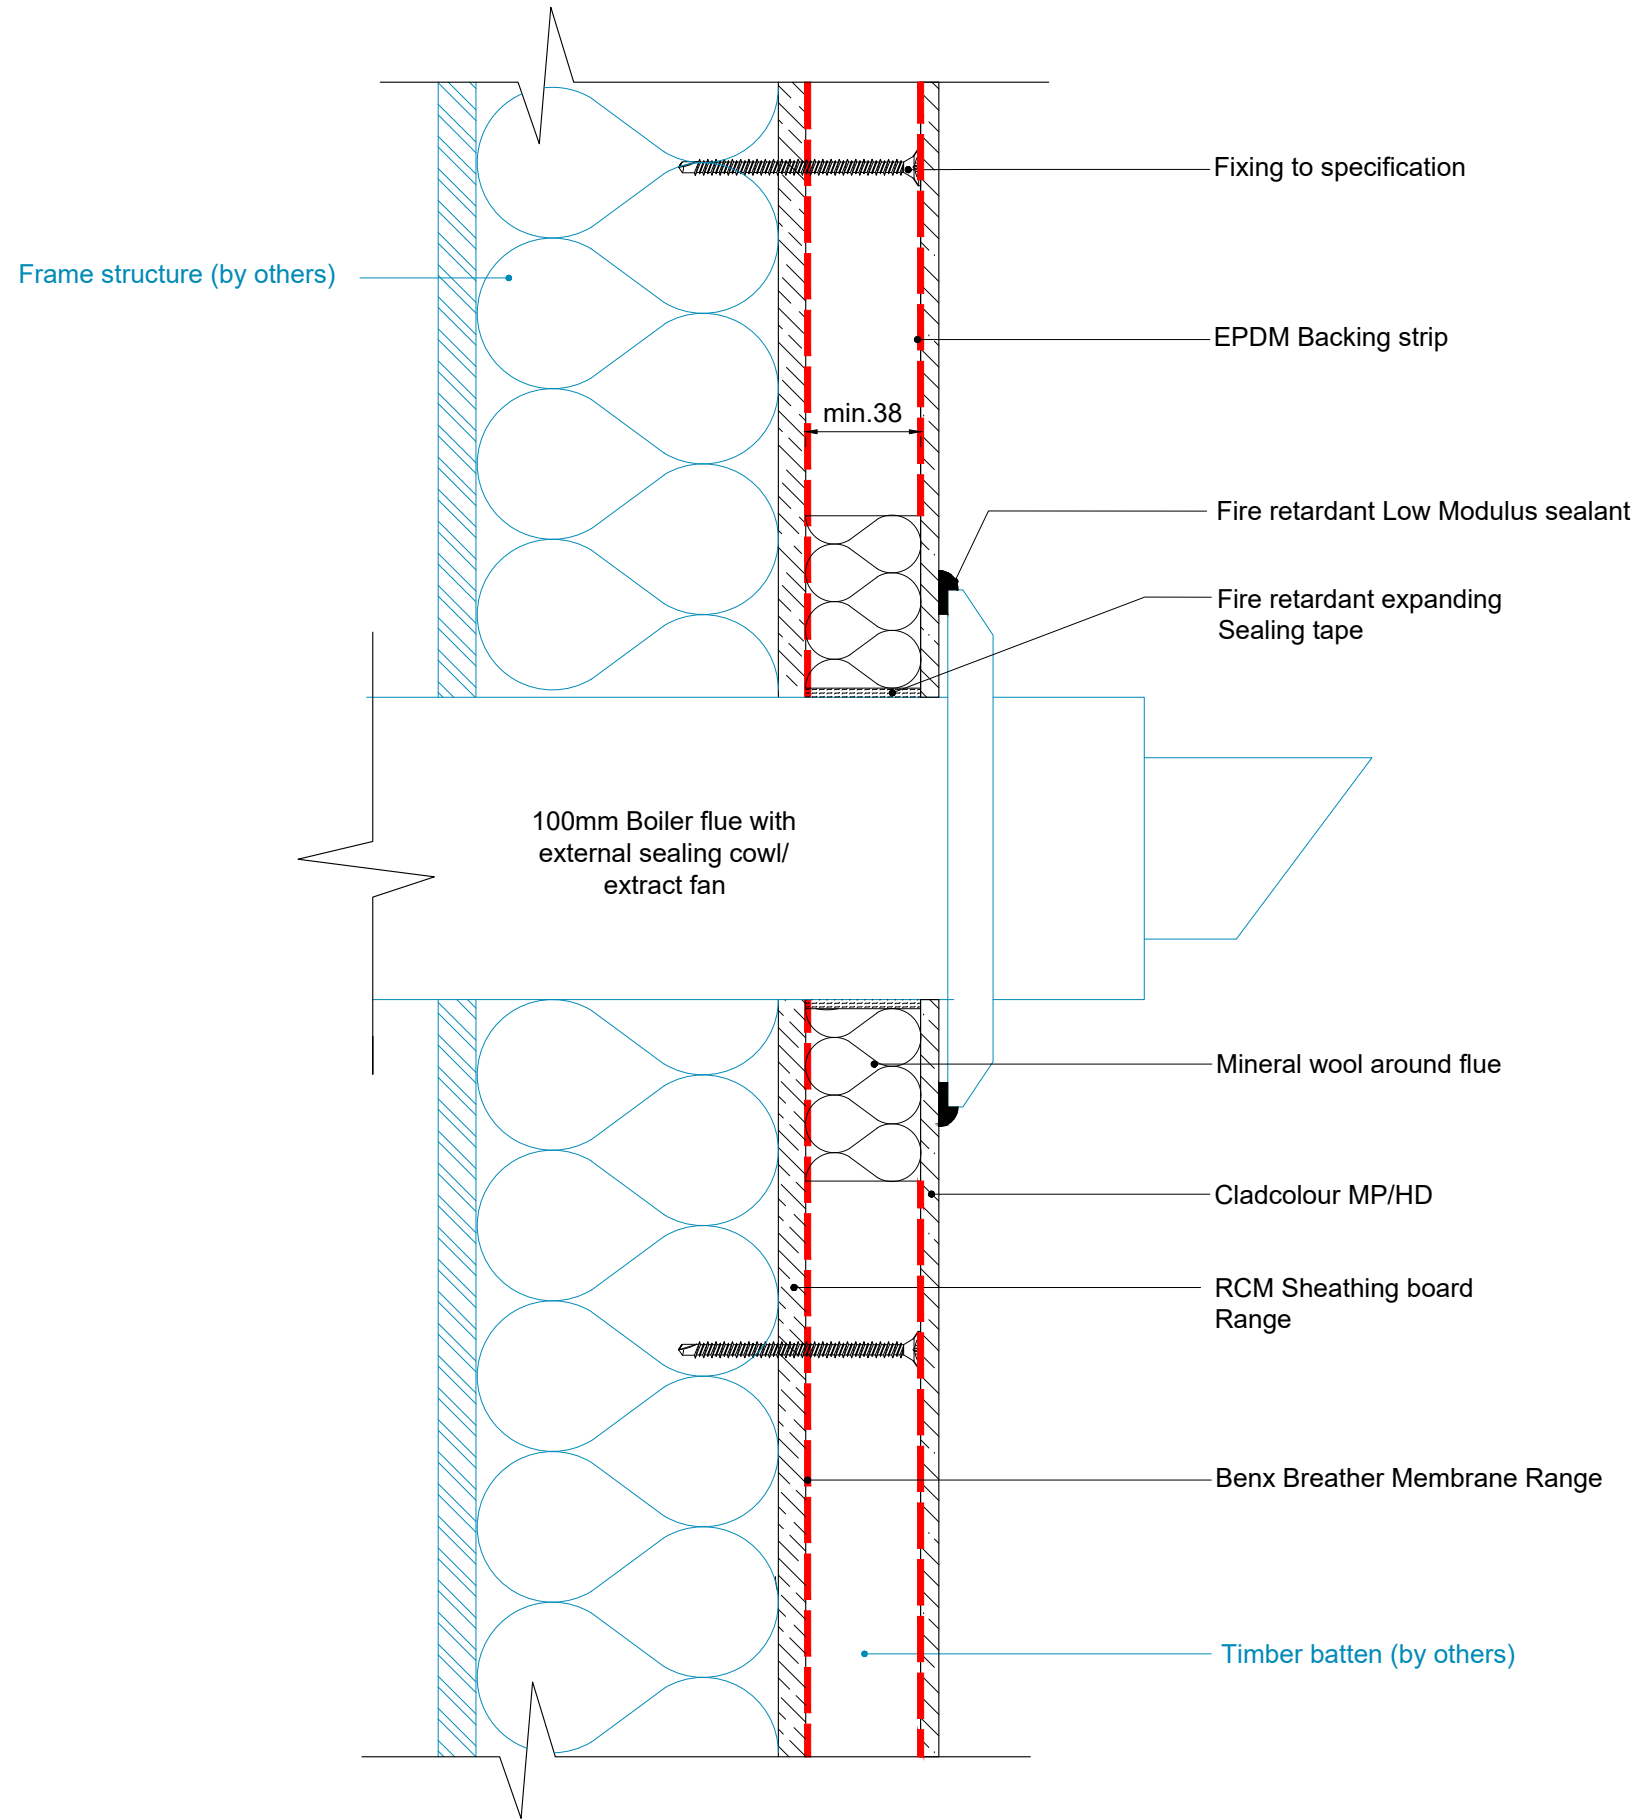

Benx Ltd, Lonsdale Chambers,
Lonsdale Street,
Stoke-on-Trent
Staffordshire
ST4 4BT
Telephone: 0845 130 0983
Email:
technicalservices@benx.co.uk

All performance data & systeTB specifications are for systeTB constructed with materials & components as shown. The inclusion or substitution of any other manufactures materials or components invalidates both test data, system performance and compliance with CDM 2015. The information is provided and based upon details received, which are assumed to include all the relevant facts and data. While it is believed to be correct, we accept no liability for its accuracy, adequacy or completeness. Recipients must satisfy the TBelves as to its suitability as we do not accept responsibility for any claiTB or consequential loss. Acceptance of the content and subsequent design responsibility rests entirely with the recipients. Any subsequent design changes that affect the detail which we are not informed of in a written format will void this detail. None of the content may be copied without the prior approval from the Benx Group Technical Services Department. This statement should be read in conjunction with the standard terTB and conditions of Benx Group.

REV	DATE	NOTE	BY	STATUS:	INFORMATION	DRAWN:
A	29/04/24	First Issue	AR	PROJECT:	Cladcolour Rainscreen system	MAB
				ISO No:	5069	CHECK:
				DRAWING No:	5069-TD-CC-TB-TF-P-13	AR
				DESCRIPTION:	Flue or Extract Fan	1:2.5@A3
						DATE:
						29.04.24
						REV:
						A

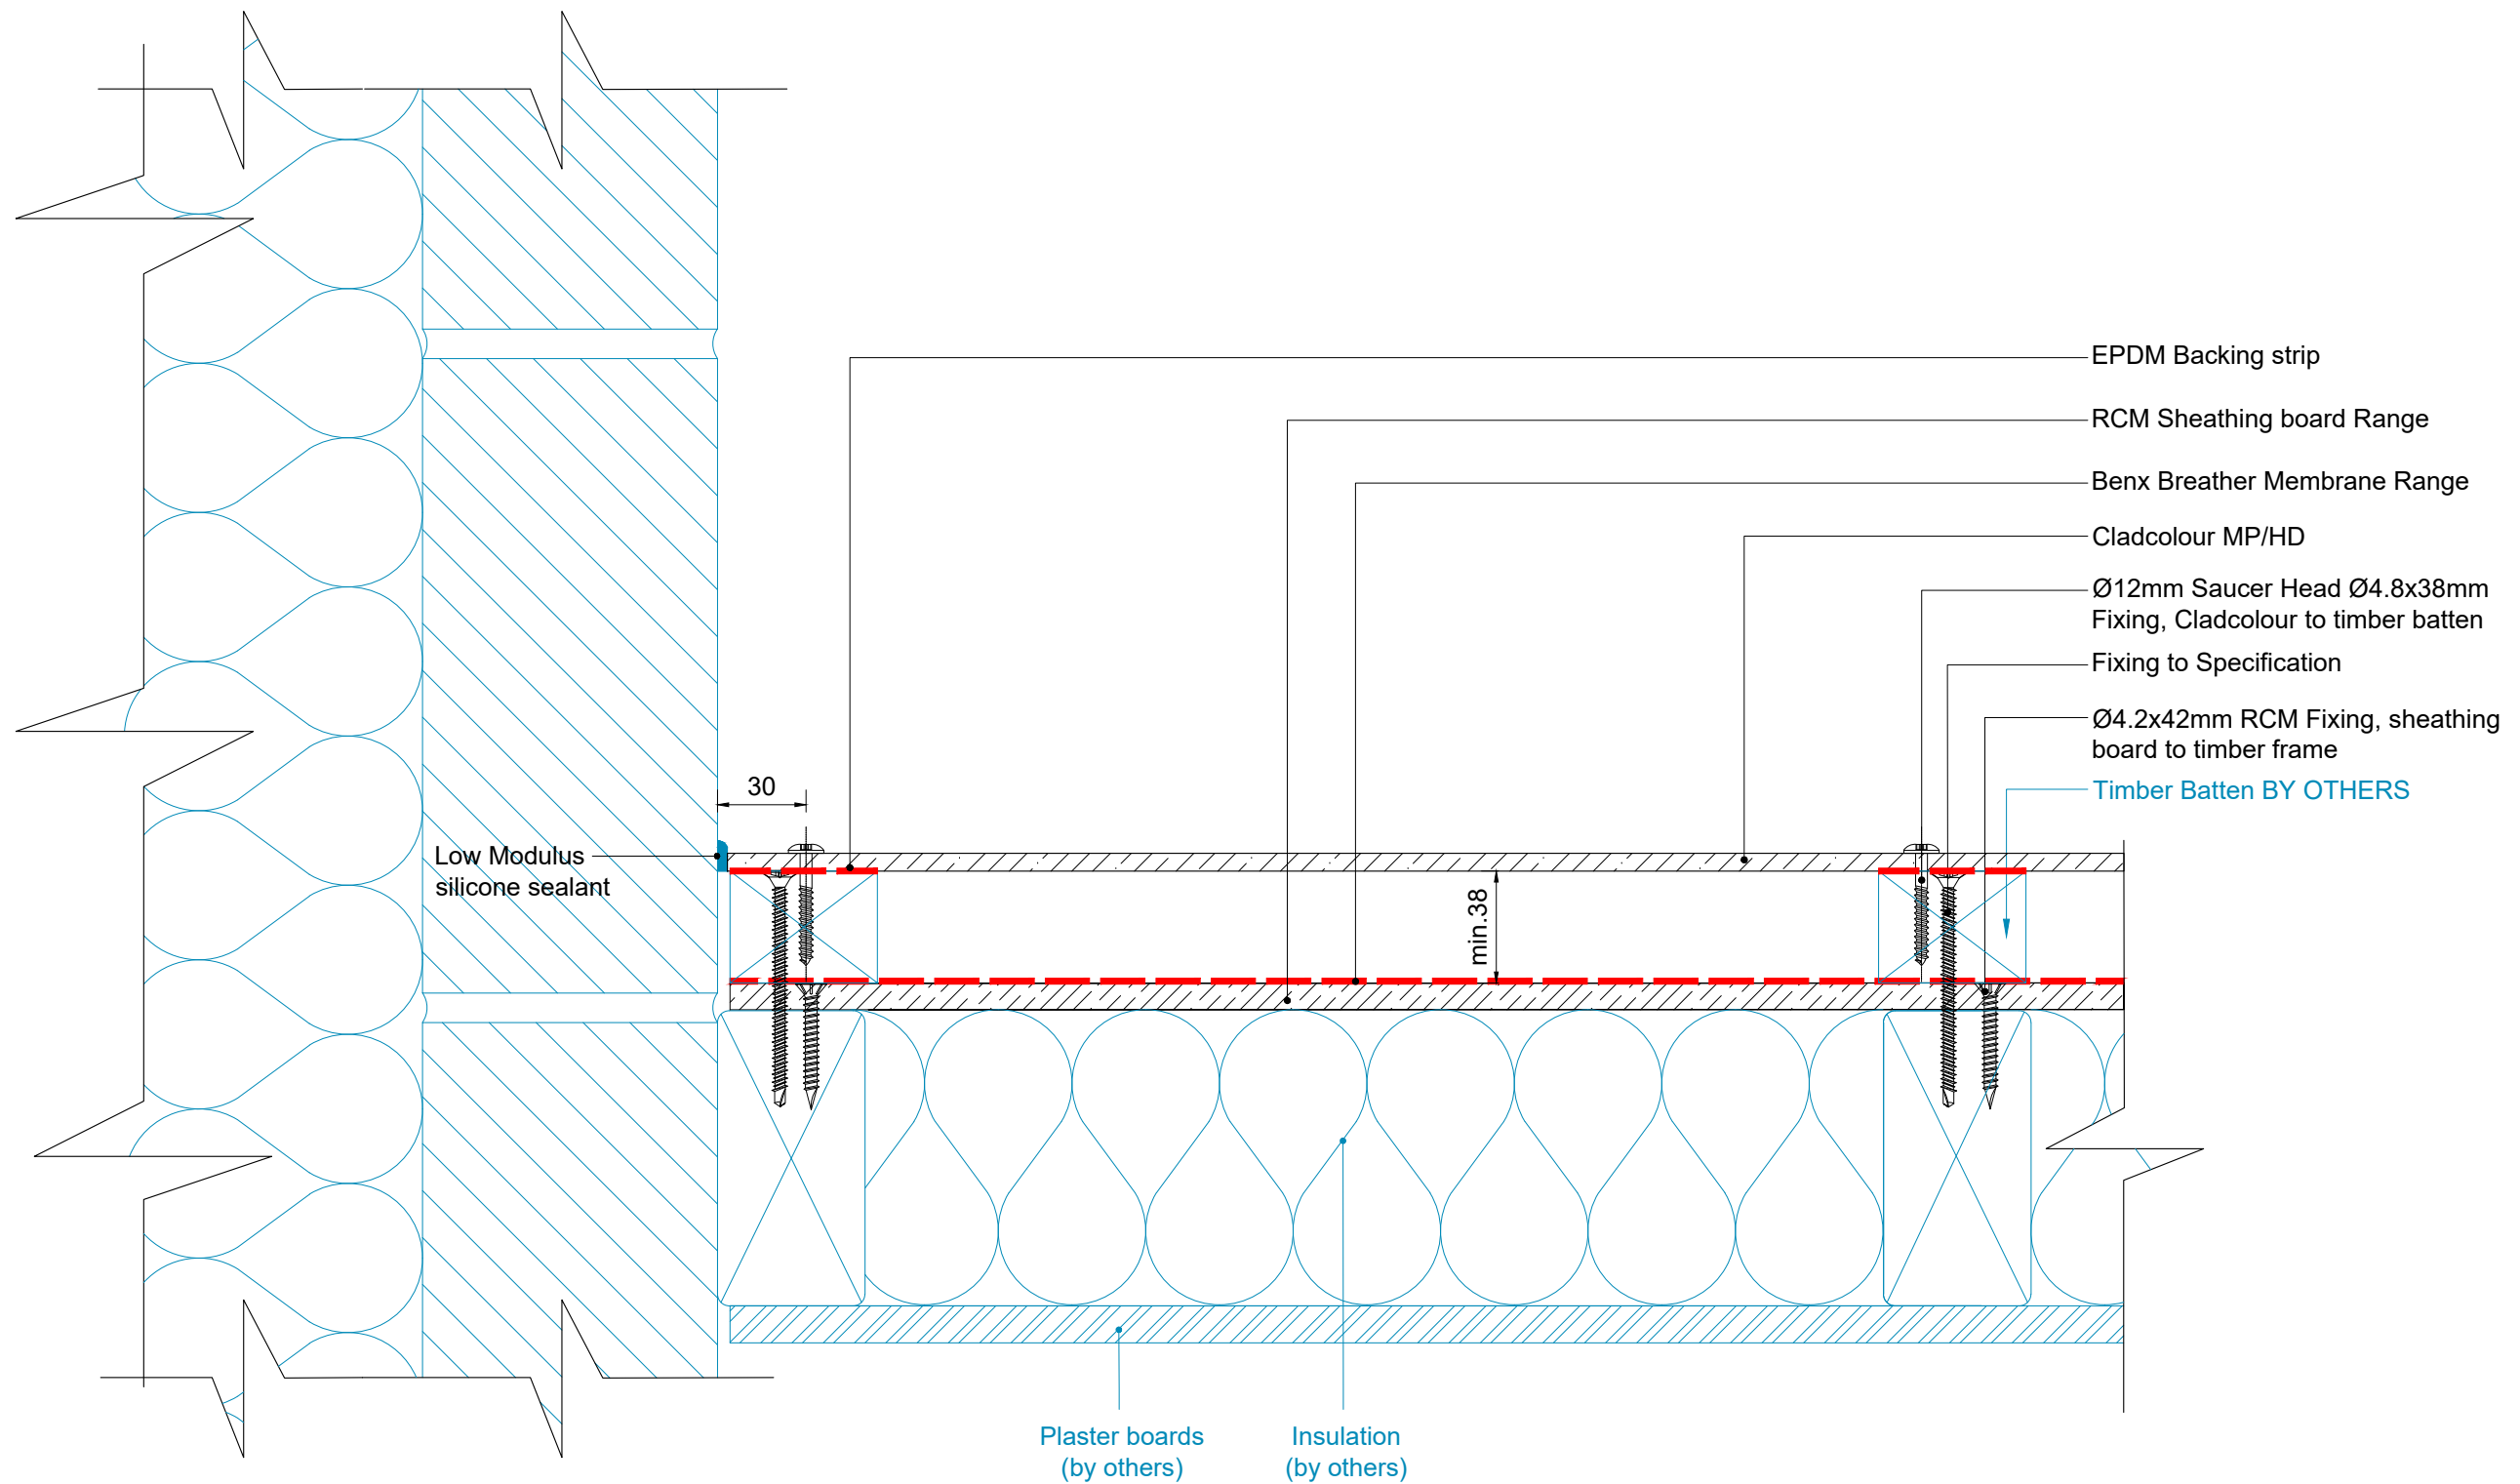

- EPDM Backing strip
- RCM Sheathing board Range
- Benx Breather Membrane Range
- Cladcolour MP/HD
- Ø12mm Saucer Head Ø4.8x38mm Fixing, Cladcolour to timber batten
- Fixing to Specification
- Ø4.2x42mm RCM Fixing, sheathing board to timber frame
- Timber Batten BY OTHERS

Low Modulus silicone sealant

30

min. 38


Plaster boards (by others)
Insulation (by others)



Benx Ltd, Lonsdale Chambers,
Lonsdale Street,
Stoke-on-Trent
Staffordshire
ST4 4BT
Telephone: 0845 130 0983
Email:
technicalservices@benx.co.uk

All performance data & systeTB specifications are for systeTB constructed with materials & components as shown. The inclusion or substitution of any other manufactures materials or components invalidates both test data, system performance and compliance with CDM 2015. The information is provided and based upon details received, which are assumed to include all the relevant facts and data. While it is believed to be correct, we accept no liability for its accuracy, adequacy or completeness. Recipients must satisfy the TBelves as to its suitability as we do not accept responsibility for any claiTB or consequential loss. Acceptance of the content and subsequent design responsibility rests entirely with the recipients. Any subsequent design changes that affect the detail which we are not informed of in a written format will void this detail. None of the content may be copied without the prior approval from the Benx Group Technical Services Department. This statement should be read in conjunction with the standard terTB and conditions of Benx Group.

REV	DATE	NOTE	BY	STATUS:	INFORMATION	DRAWN:
A	29/04/24	First Issue	AR	PROJECT:	Cladcolour Rainscreen system	MAB
				DRAWING No:	5069-TD-CC-TB-TF-P-14	AR
				DESCRIPTION:	Brickwork Abutment Detail	1:2.5@A3
						DATE:
						29.04.24
						REV:
						A

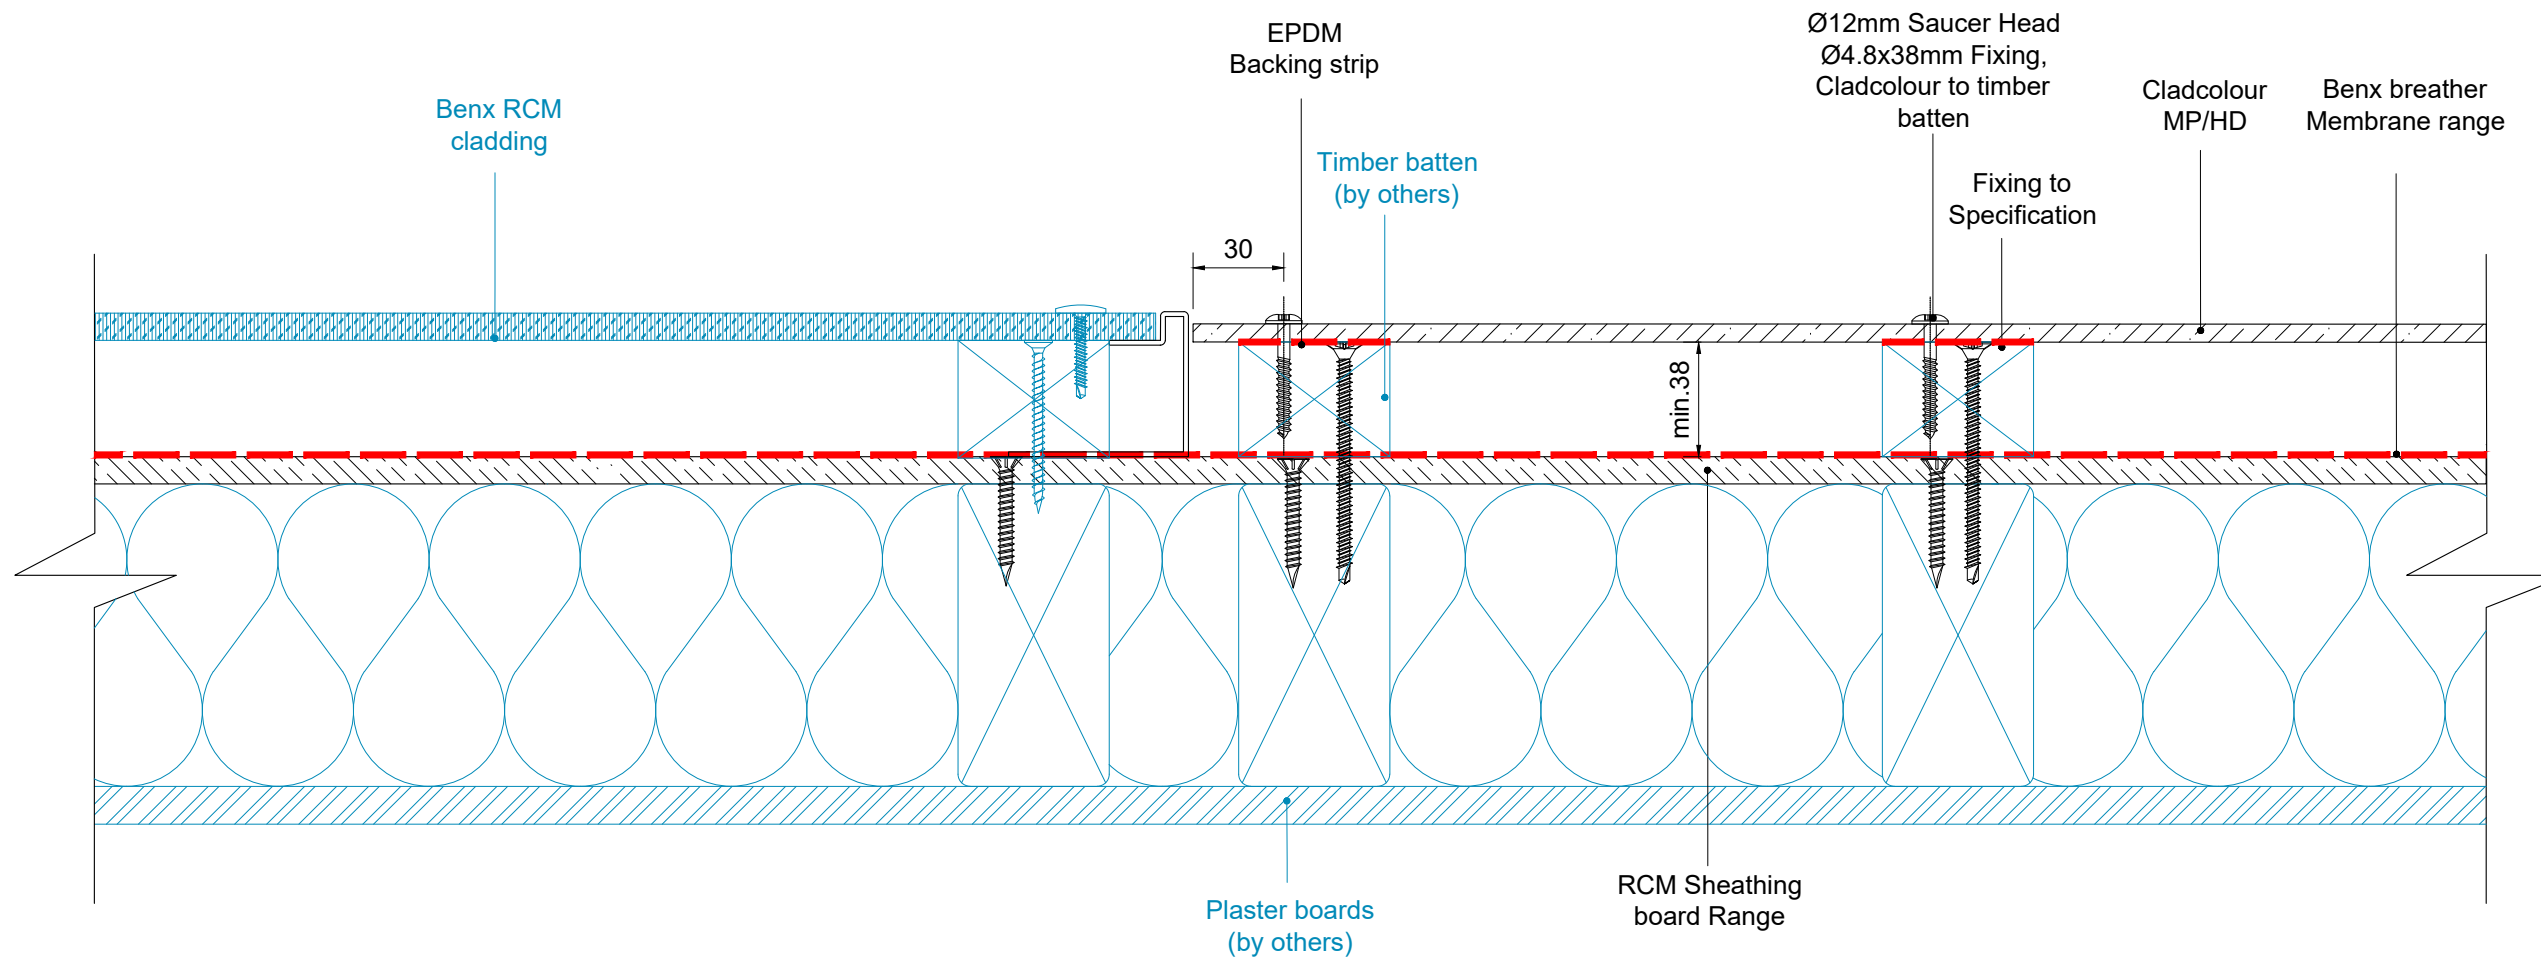


Benx Ltd, Lonsdale Chambers,
Lonsdale Street,
Stoke-on-Trent
Staffordshire
ST4 4BT
Telephone: 0845 130 0983
Email:
technicalservices@benx.co.uk

All performance data & system specifications are for systems constructed with materials & components as shown. The inclusion or substitution of any other materials or components invalidates both test data, system performance and compliance with CDM 2015. The information is provided and based upon details received, which are assumed to include all the relevant facts and data. While it is believed to be correct, we accept no liability for its accuracy, adequacy or completeness. Recipients must satisfy the system as to its suitability as we do not accept responsibility for any claim or consequential loss. Acceptance of the content and subsequent design responsibility rests entirely with the recipients. Any subsequent design changes that affect the detail which we are not informed of in a written format will void this detail. None of the content may be copied without the prior approval from the Benx Group Technical Services Department. This statement should be read in conjunction with the standard terms and conditions of Benx Group.

REV	DATE	NOTE	BY	STATUS:	INFORMATION	DRAWN:
A	29/04/24	First Issue	AR	PROJECT:	Cladcolour Rainscreen system	MAB
				DESCRIPTION:	Joint with other Cladding System	CHECK:
						AR
						1:2.5@A3
						DATE:
						29.04.24
						REV:
						A




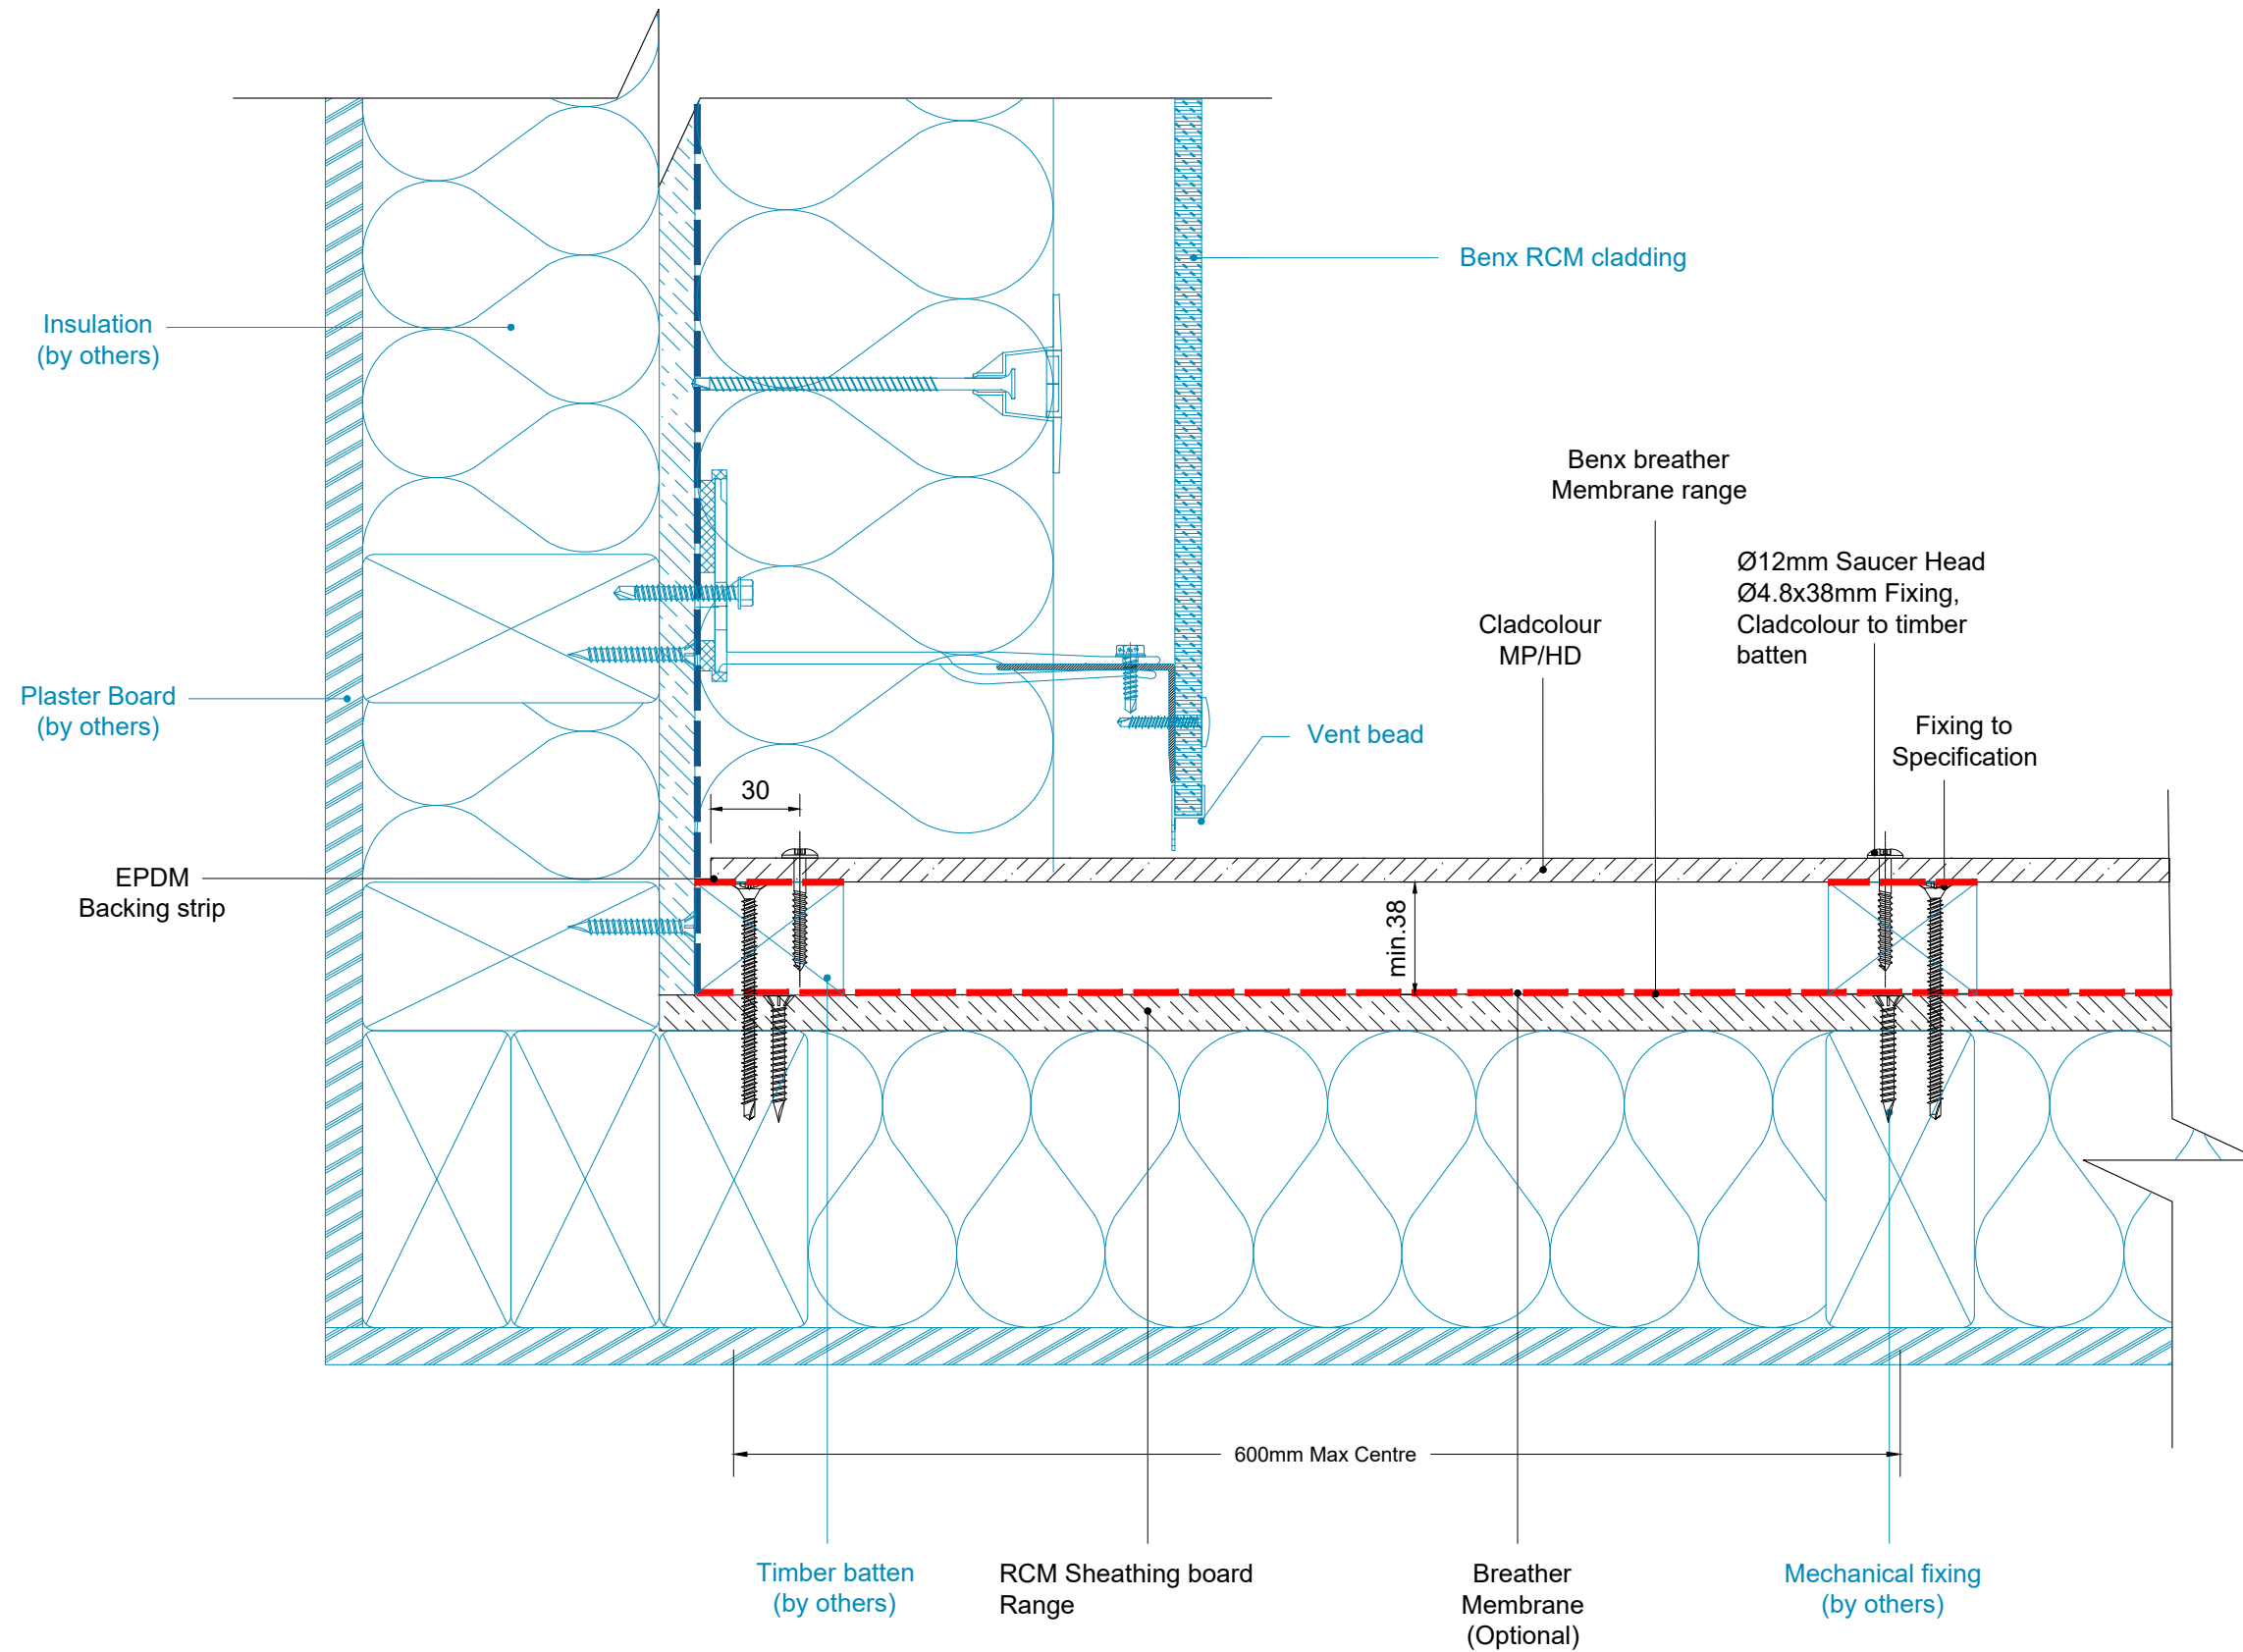

Benx Ltd, Lonsdale Chambers,
Lonsdale Street,
Stoke-on-Trent
Staffordshire
ST4 4BT
Telephone: 0845 130 0983
Email:
technicalservices@benx.co.uk

All performance data & systeTB specifications are for systeTB constructed with materials & components as shown. The inclusion or substitution of any other manufactures materials or components invalidates both test data, system performance and compliance with CDM 2015. The information is provided and based upon details received, which are assumed to include all the relevant facts and data. While it is believed to be correct, we accept no liability for its accuracy, adequacy or completeness. Recipients must satisfy the TBelves as to its suitability as we do not accept responsibility for any claim or consequential loss. Acceptance of the content and subsequent design responsibility rests entirely with the recipients. Any subsequent design changes that affect the detail which we are not informed of in a written format will void this detail. None of the content may be copied without the prior approval from the Benx Group Technical Services Department. This statement should be read in conjunction with the standard terTB and conditions of Benx Group.


REV	DATE	NOTE	BY	STATUS:	INFORMATION	DRAWN:
A	29/04/24	First Issue	AR	PROJECT:	Cladcolour Rainscreen system	MAB
				ISO No:	5069	CHECK:
				DRAWING No:	5069-TD-CC-TB-TF-P-16	AR
				DESCRIPTION:	Abutment Joint with other Cladding Detail	1:2.5@A3
						DATE:
						29.04.24
						REV:
						A

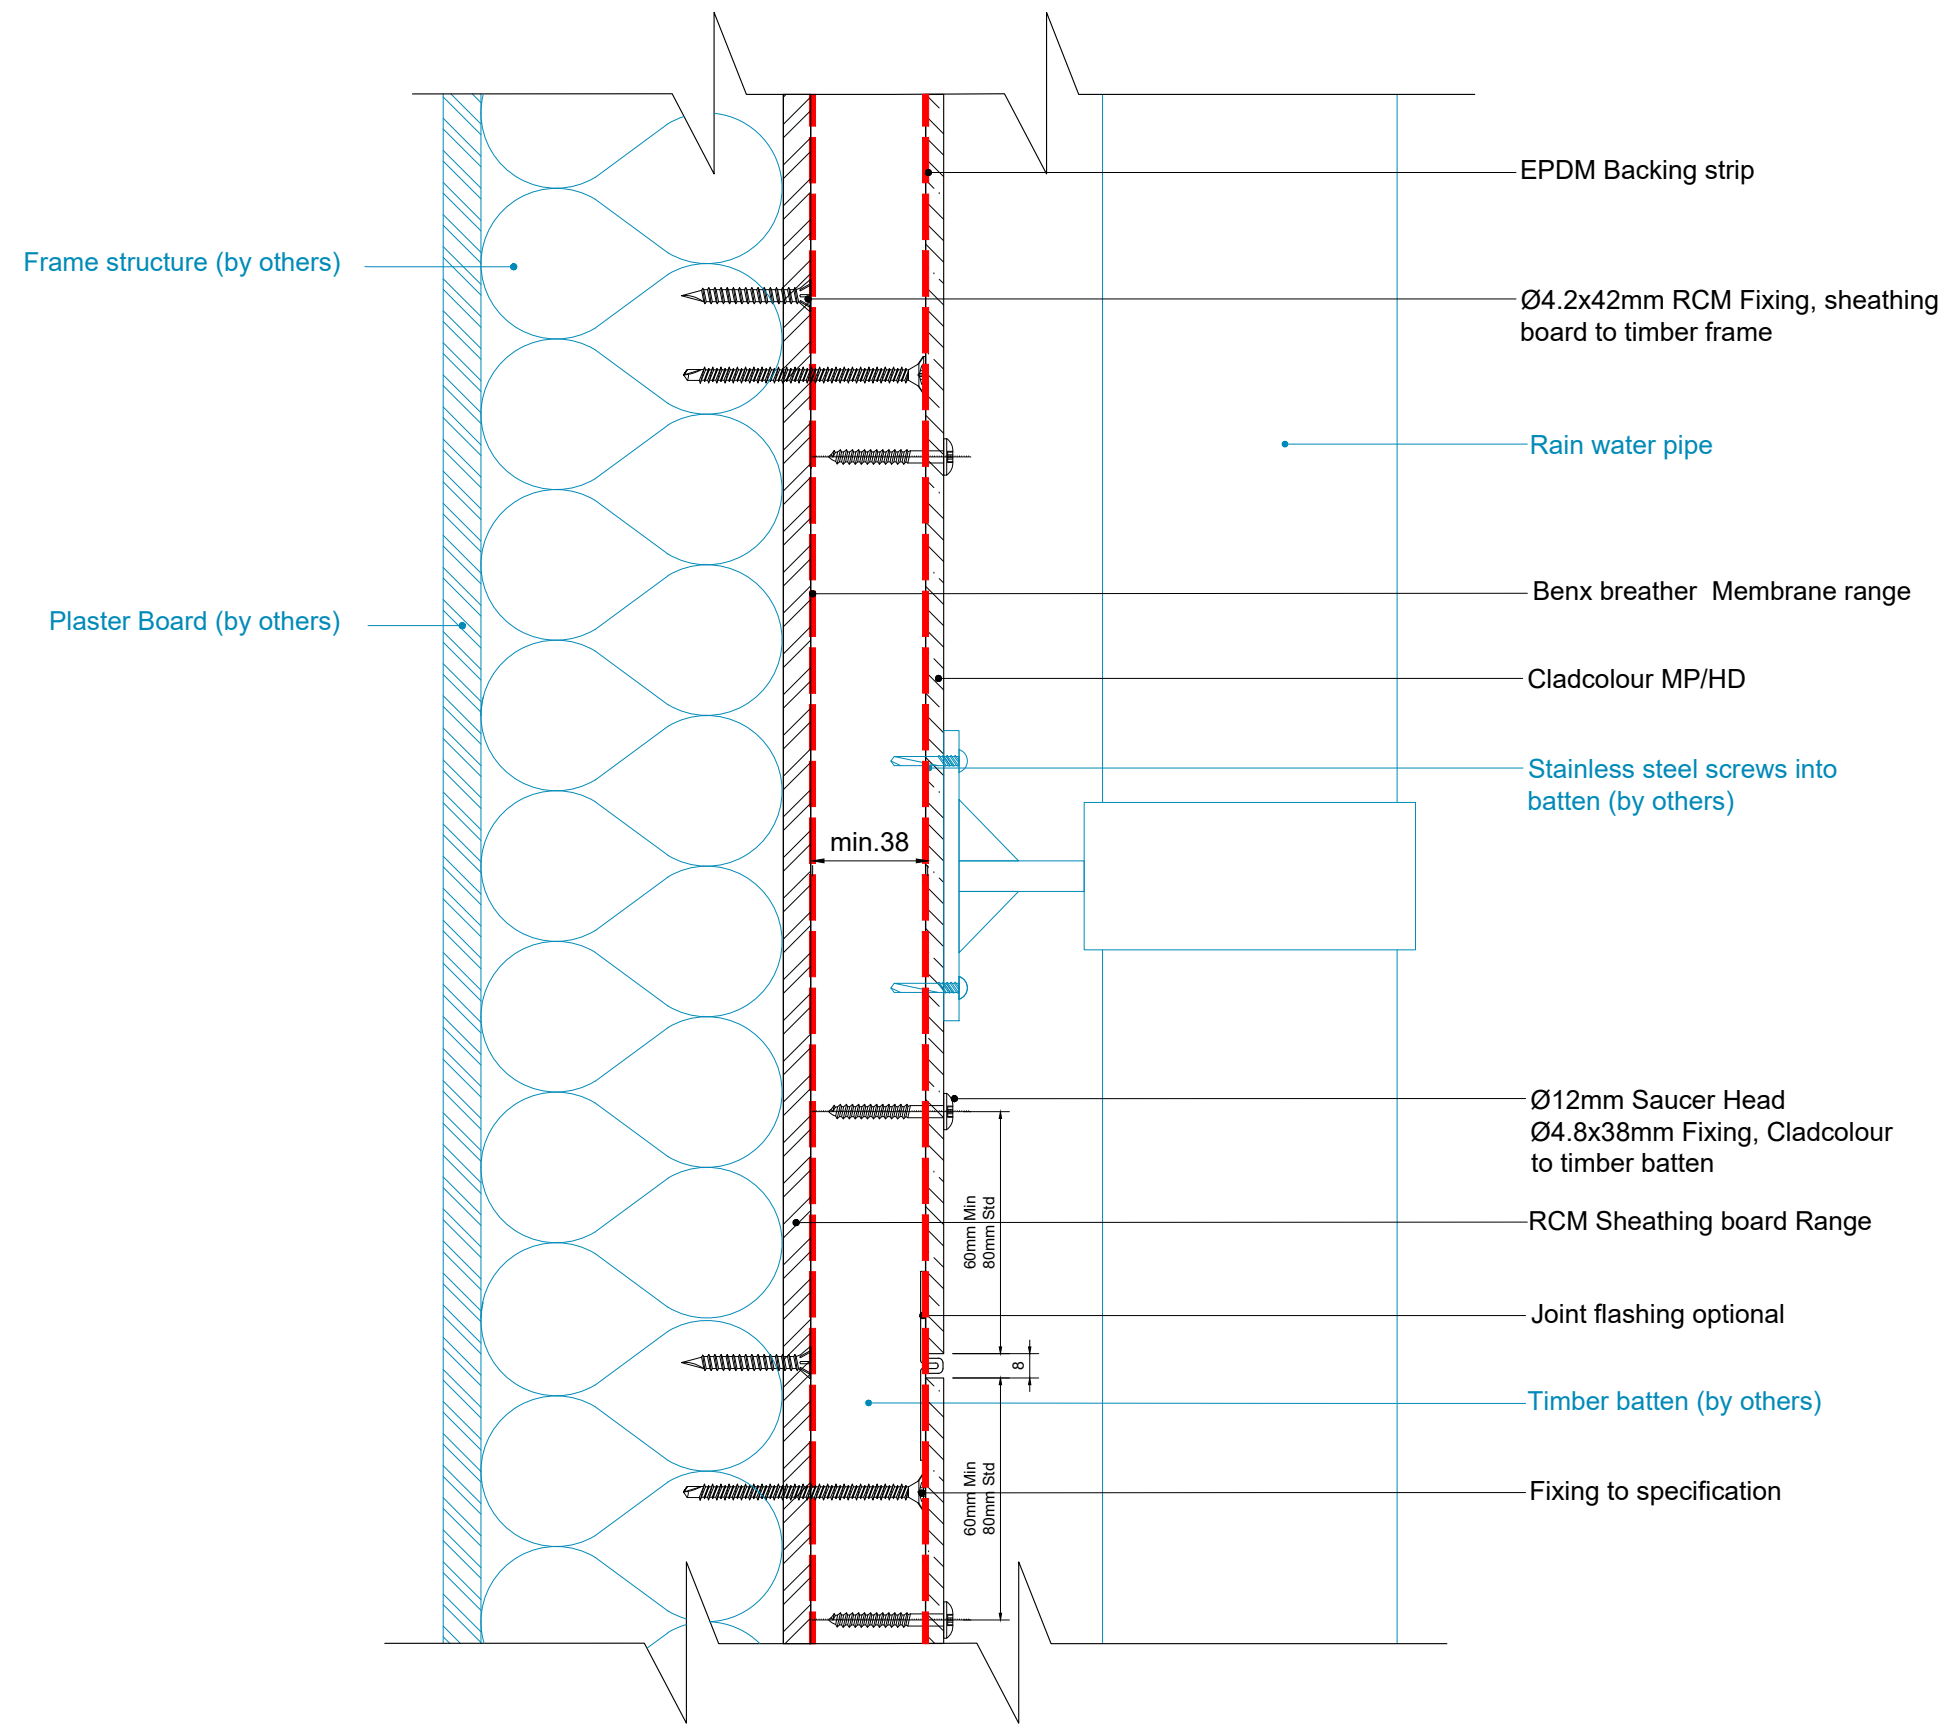

Benx Ltd, Lonsdale Chambers,
Lonsdale Street,
Stoke-on-Trent
Staffordshire
ST4 4BT
Telephone: 0845 130 0983
Email:
technicalservices@benx.co.uk

All performance data & systeTB specifications are for systeTB constructed with materials & components as shown. The inclusion or substitution of any other manufactures materials or components invalidates both test data, system performance and compliance with CDM 2015. The information is provided and based upon details received, which are assumed to include all the relevant facts and data. While it is believed to be correct, we accept no liability for its accuracy, adequacy or completeness. Recipients must satisfy the TBelves as to its suitability as we do not accept responsibility for any claim or consequential loss. Acceptance of the content and subsequent design responsibility rests entirely with the recipients. Any subsequent design changes that affect the detail which we are not informed of in a written format will void this detail. None of the content may be copied without the prior approval from the Benx Group Technical Services Department. This statement should be read in conjunction with the standard terTB and conditions of Benx Group.

REV	DATE	NOTE	BY	STATUS:	INFORMATION	DRAWN:
A	29/04/24	First Issue	AR	PROJECT:	Cladcolour Rainscreen system	MAB
				ISO No:	5069	CHECK:
				DRAWING No:	5069-TD-CC-TB-TF-P-17	AR
				DESCRIPTION:	Heavy Duty External Fixing Detail	1:2.5@A3
						DATE:
						29.04.24
						REV:
						A

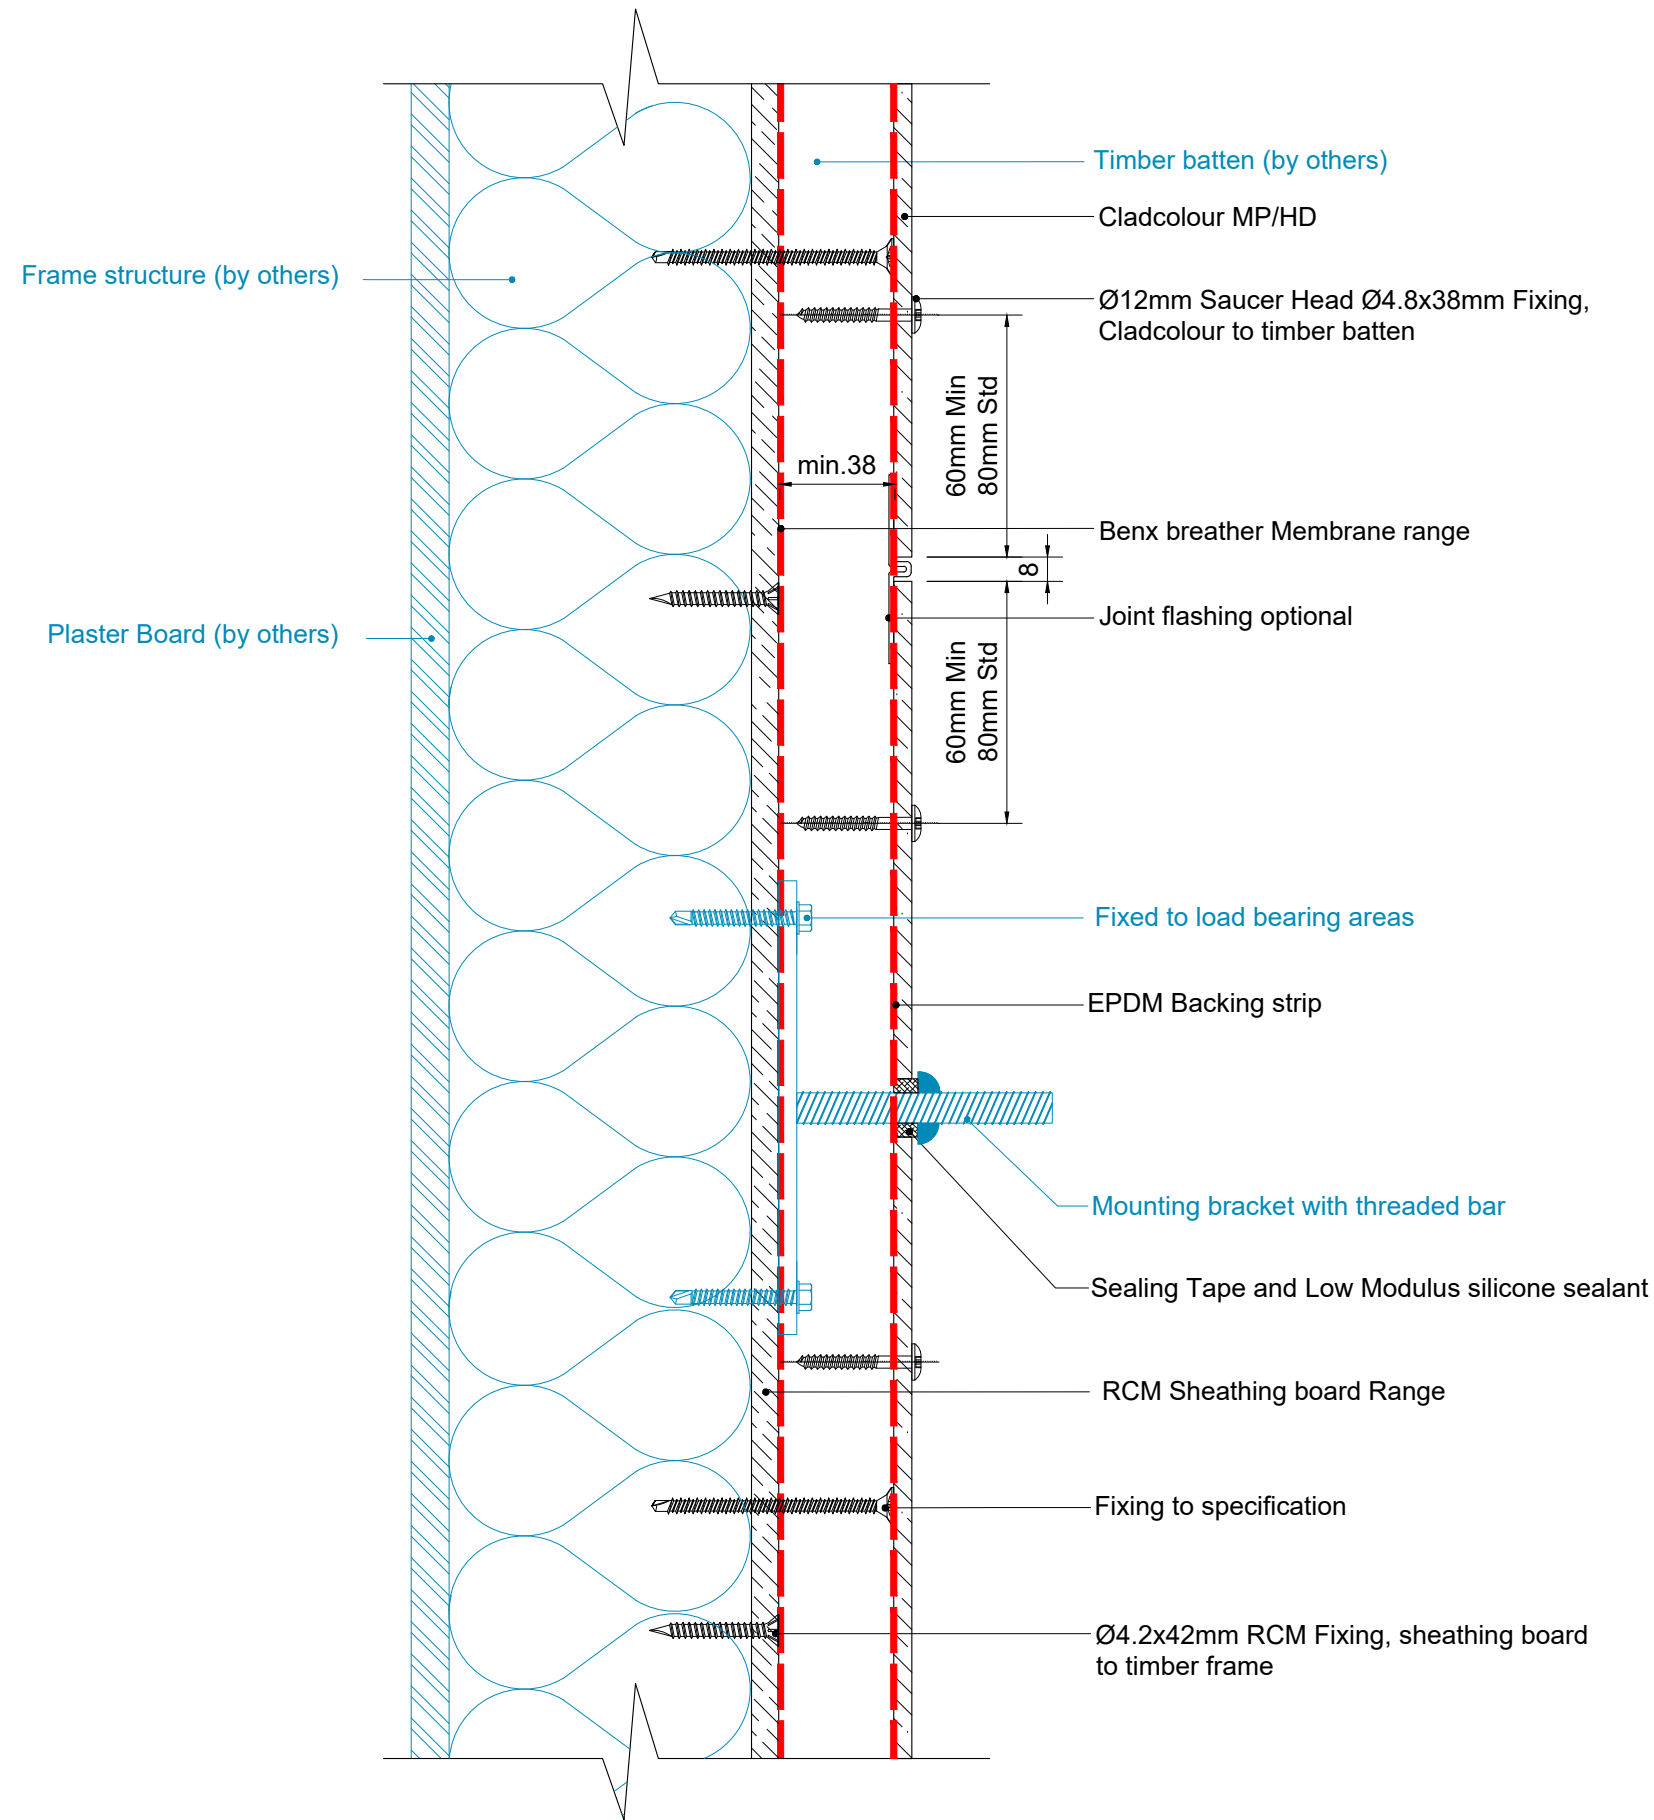

Benx Ltd, Lonsdale Chambers,
Lonsdale Street,
Stoke-on-Trent
Staffordshire
ST4 4BT
Telephone: 0845 130 0983
Email:
technicalservices@benx.co.uk

All performance data & systeTB specifications are for systeTB constructed with materials & components as shown. The inclusion or substitution of any other manufactures materials or components invalidates both test data, system performance and compliance with CDM 2015. The information is provided and based upon details received, which are assumed to include all the relevant facts and data. While it is believed to be correct, we accept no liability for its accuracy, adequacy or completeness. Recipients must satisfy the TBelves as to its suitability as we do not accept responsibility for any claiTB or consequential loss. Acceptance of the content and subsequent design responsibility rests entirely with the recipients. Any subsequent design changes that affect the detail which we are not informed of in a written format will void this detail. None of the content may be copied without the prior approval from the Benx Group Technical Services Department. This statement should be read in conjunction with the standard terTB and conditions of Benx Group.

REV	DATE	NOTE	BY	STATUS:	INFORMATION	DRAWN:
A	29/04/24	First Issue	AR	PROJECT:	Cladcolour Rainscreen system	MAB
				ISO No:	5069	CHECK:
				DRAWING No:	5069-TD-CC-TB-TF-P-18	AR
				DESCRIPTION:	External Fixing Detail	1:2.5@A3
						DATE:
						29.04.24
						REV:
						A

