



Benx Rainscreen System Typical Details : Supertech Allface on SFS



Benx Ltd
Lonsdale Chambers
Lonsdale Street, Stoke-on-Trent
Staffordshire
ST4 4BT
technical@spsenvirowall.co.uk
0800 6124662



System:	Supertech, Allface, SFS
Insulation:	n/a
System Finish:	Supertech
Accreditation:	BBA – Certificate Ref: 19/5708-Sheet 3 KIWA BAW-19-117-8-A-UK Allface F1.10
Naming Sequence	Typical Details, Supertech, Timber Frame, Panel, 01, etc
Drawing Codes	TD-ST-SFS-MW-P-01_Rev_A
ISO Reference	5145




Typical Corner fixed to timber batten on a generic substrate.

GENERAL NOTES

This document is intended as a design guidance documentation and to assist the Project design team in producing the respective documentation for any project under consideration or installation. To be read with Relevant H29 Specification and accordance with Benx SPS, and RCM Installation instructions and good practice guidelines.


As manufacturers/suppliers Benx Technical is not privy to detailed contractual arrangements and documentation of individual projects and is therefore not in a position to co-ordinate related work by others. It is not the intention for this draft to relate to any particular project, but to provide a guide to the more common items to be encountered in construction assemblies incorporating Benx, SPS, and RCM products.

Finally please ensure that any amendments to Benx Technical draft specifications represent a true interpretation of the project designer's requirements.

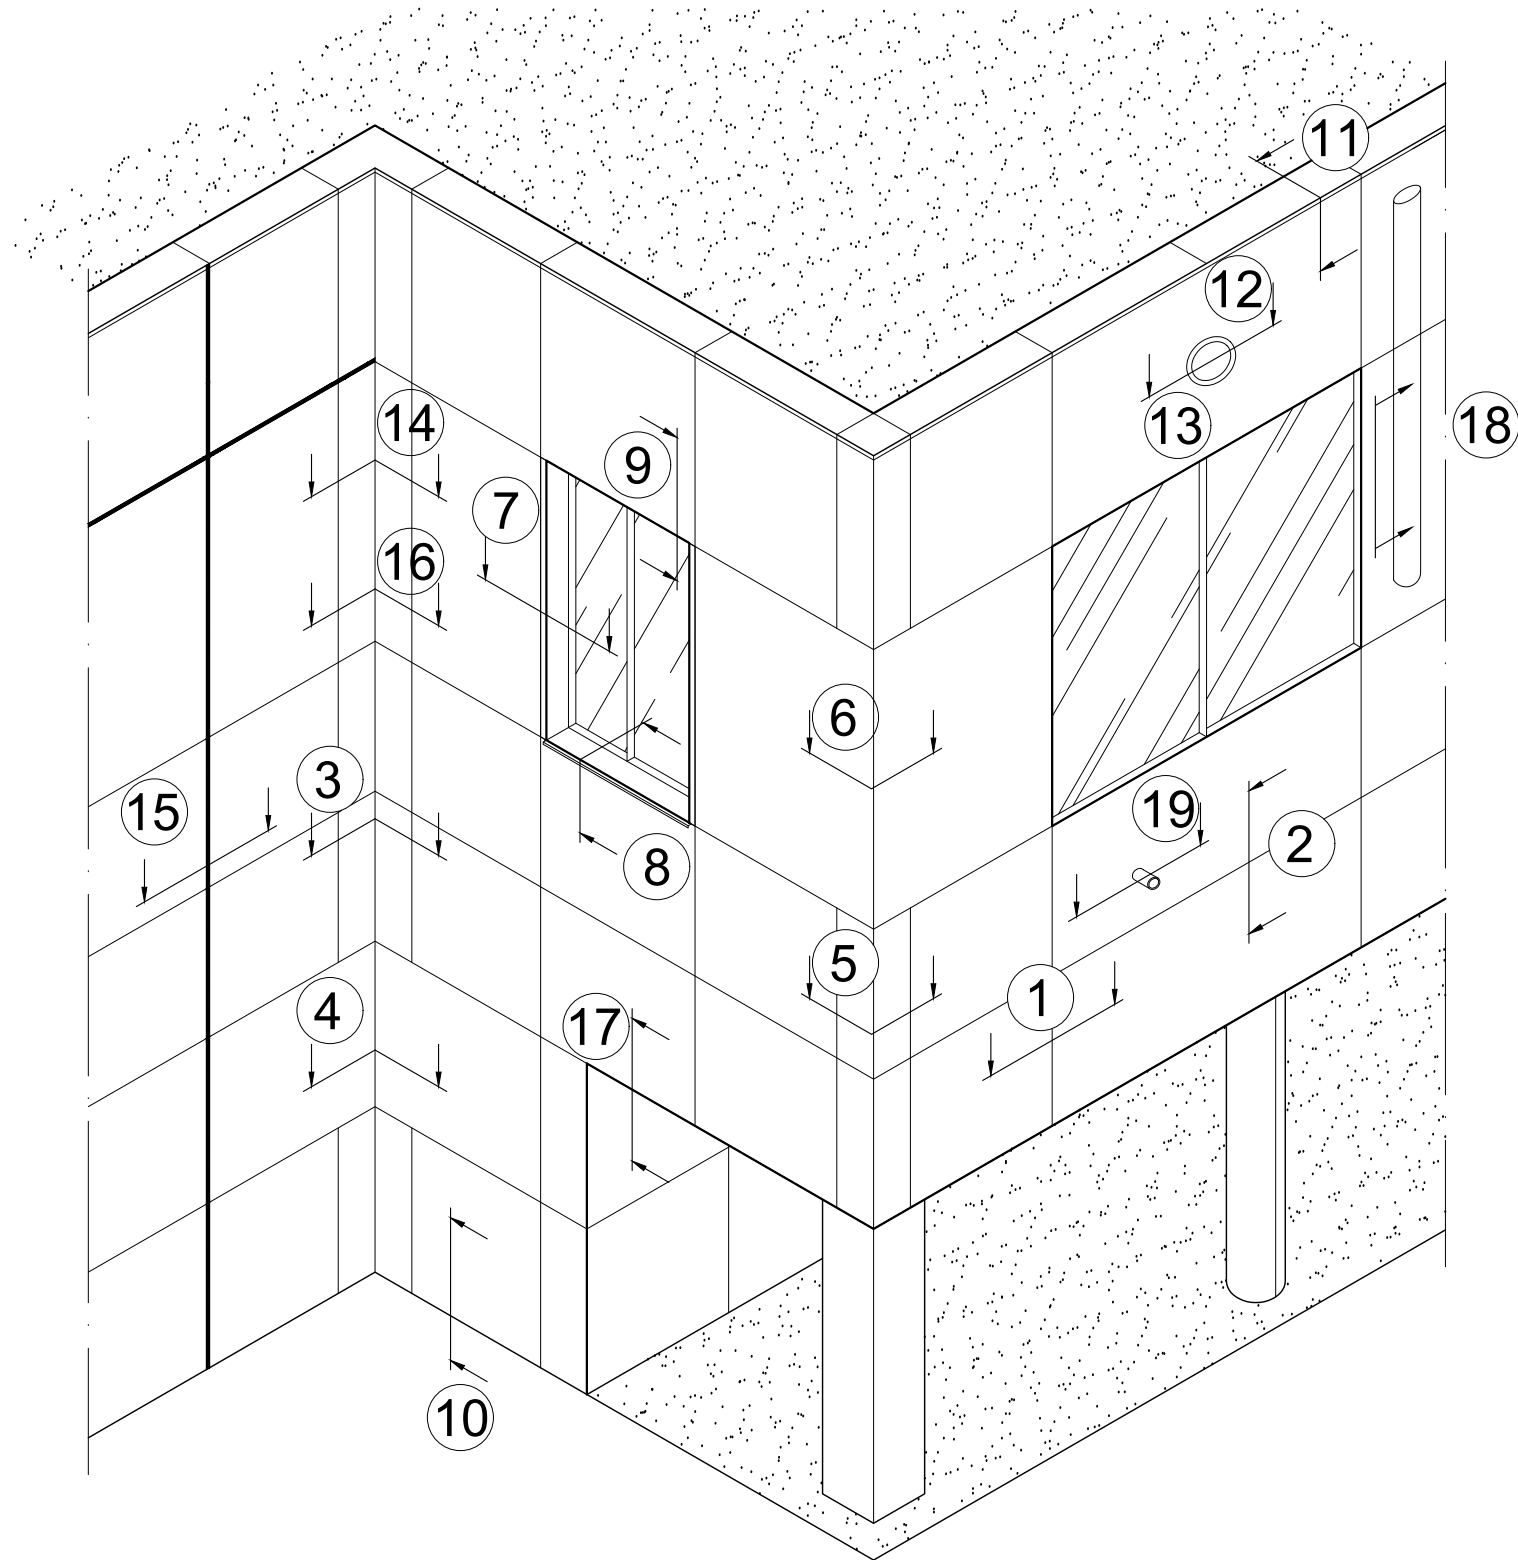


TWS01

D = From 47mm to 365mm

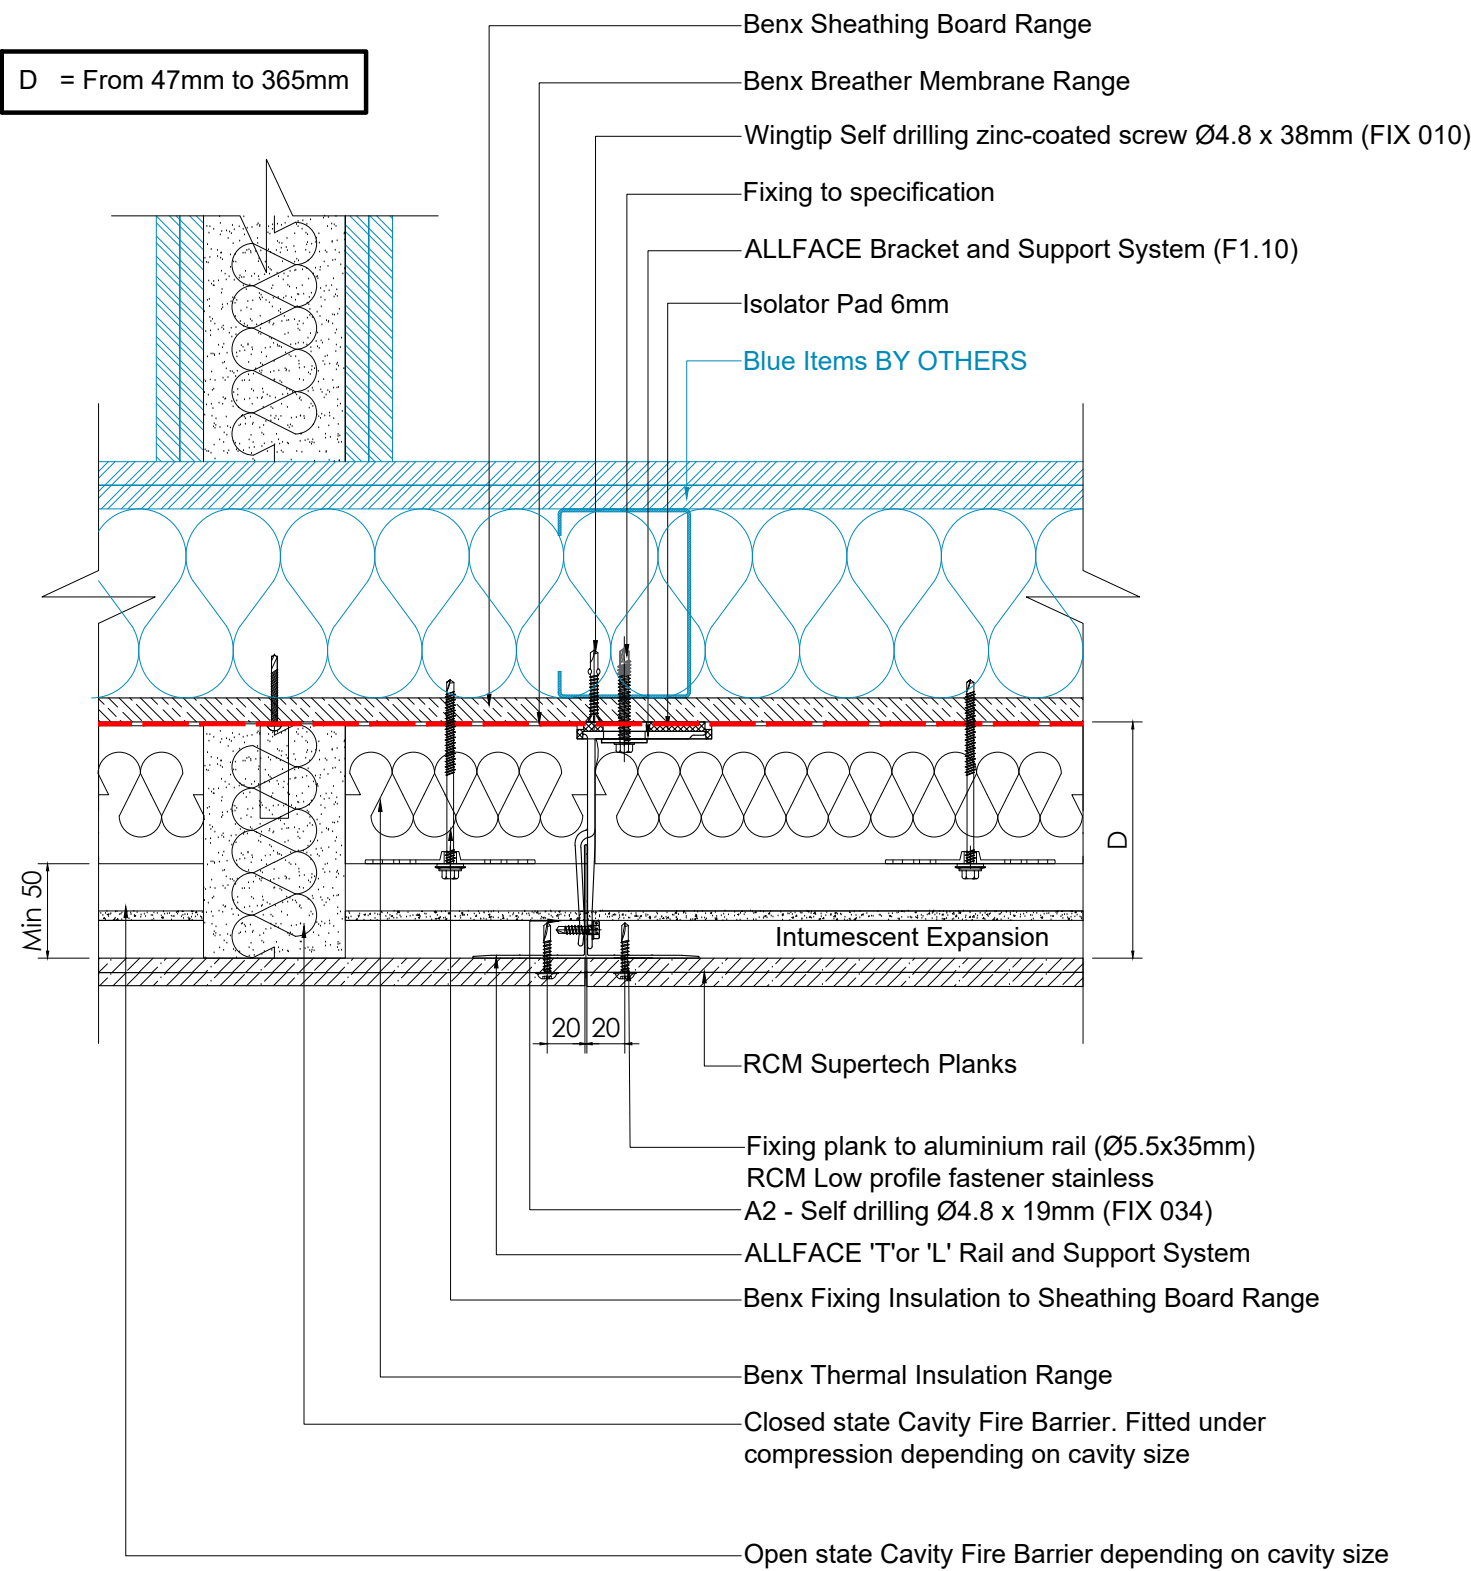


TWS01

D = From 47mm to 365mm

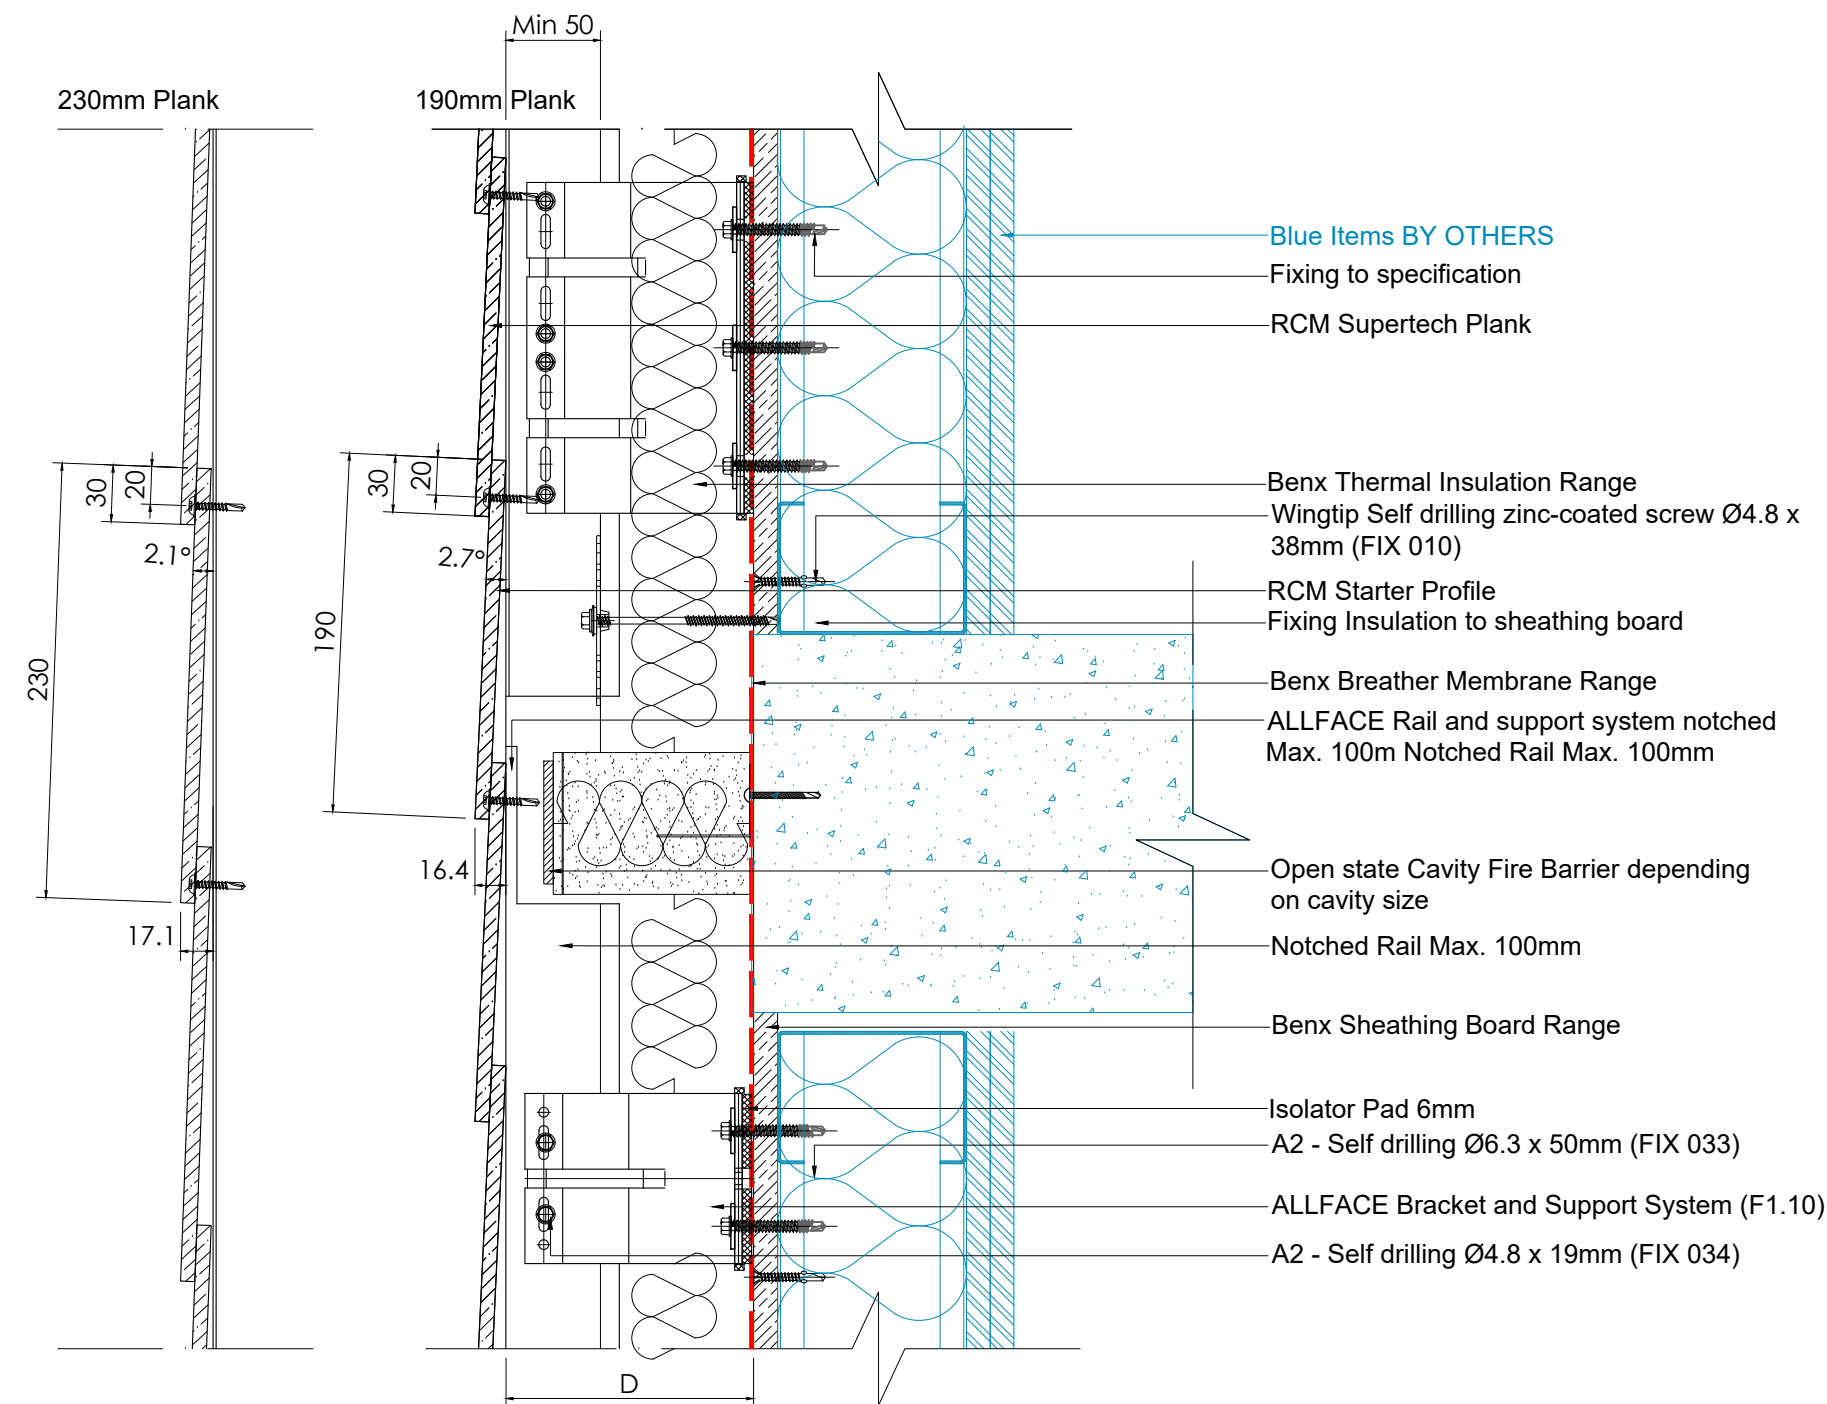


TWS01

D = From 47mm to 365mm

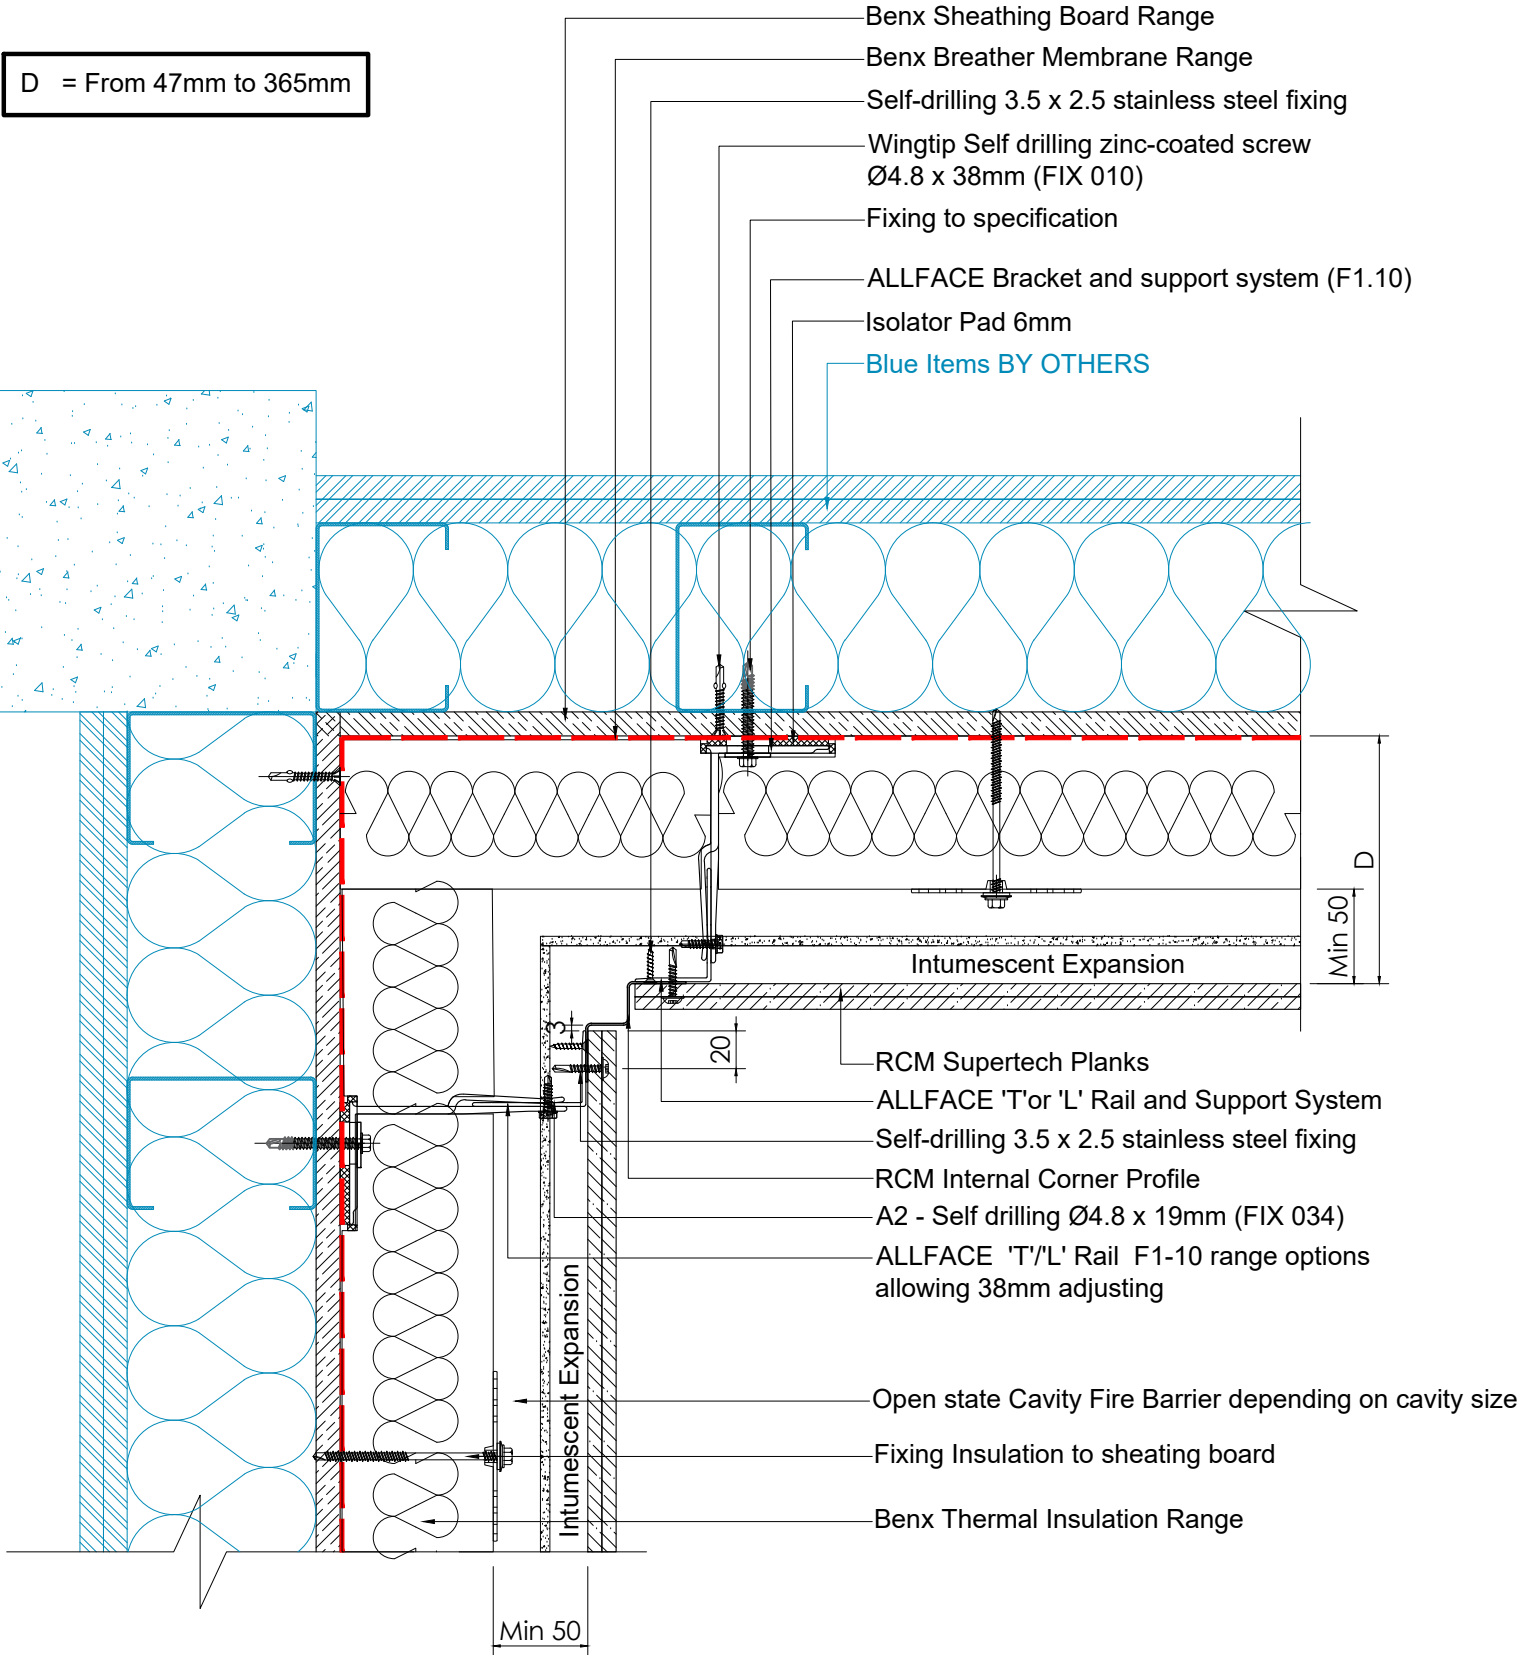


TWS01

D = From 47mm to 365mm

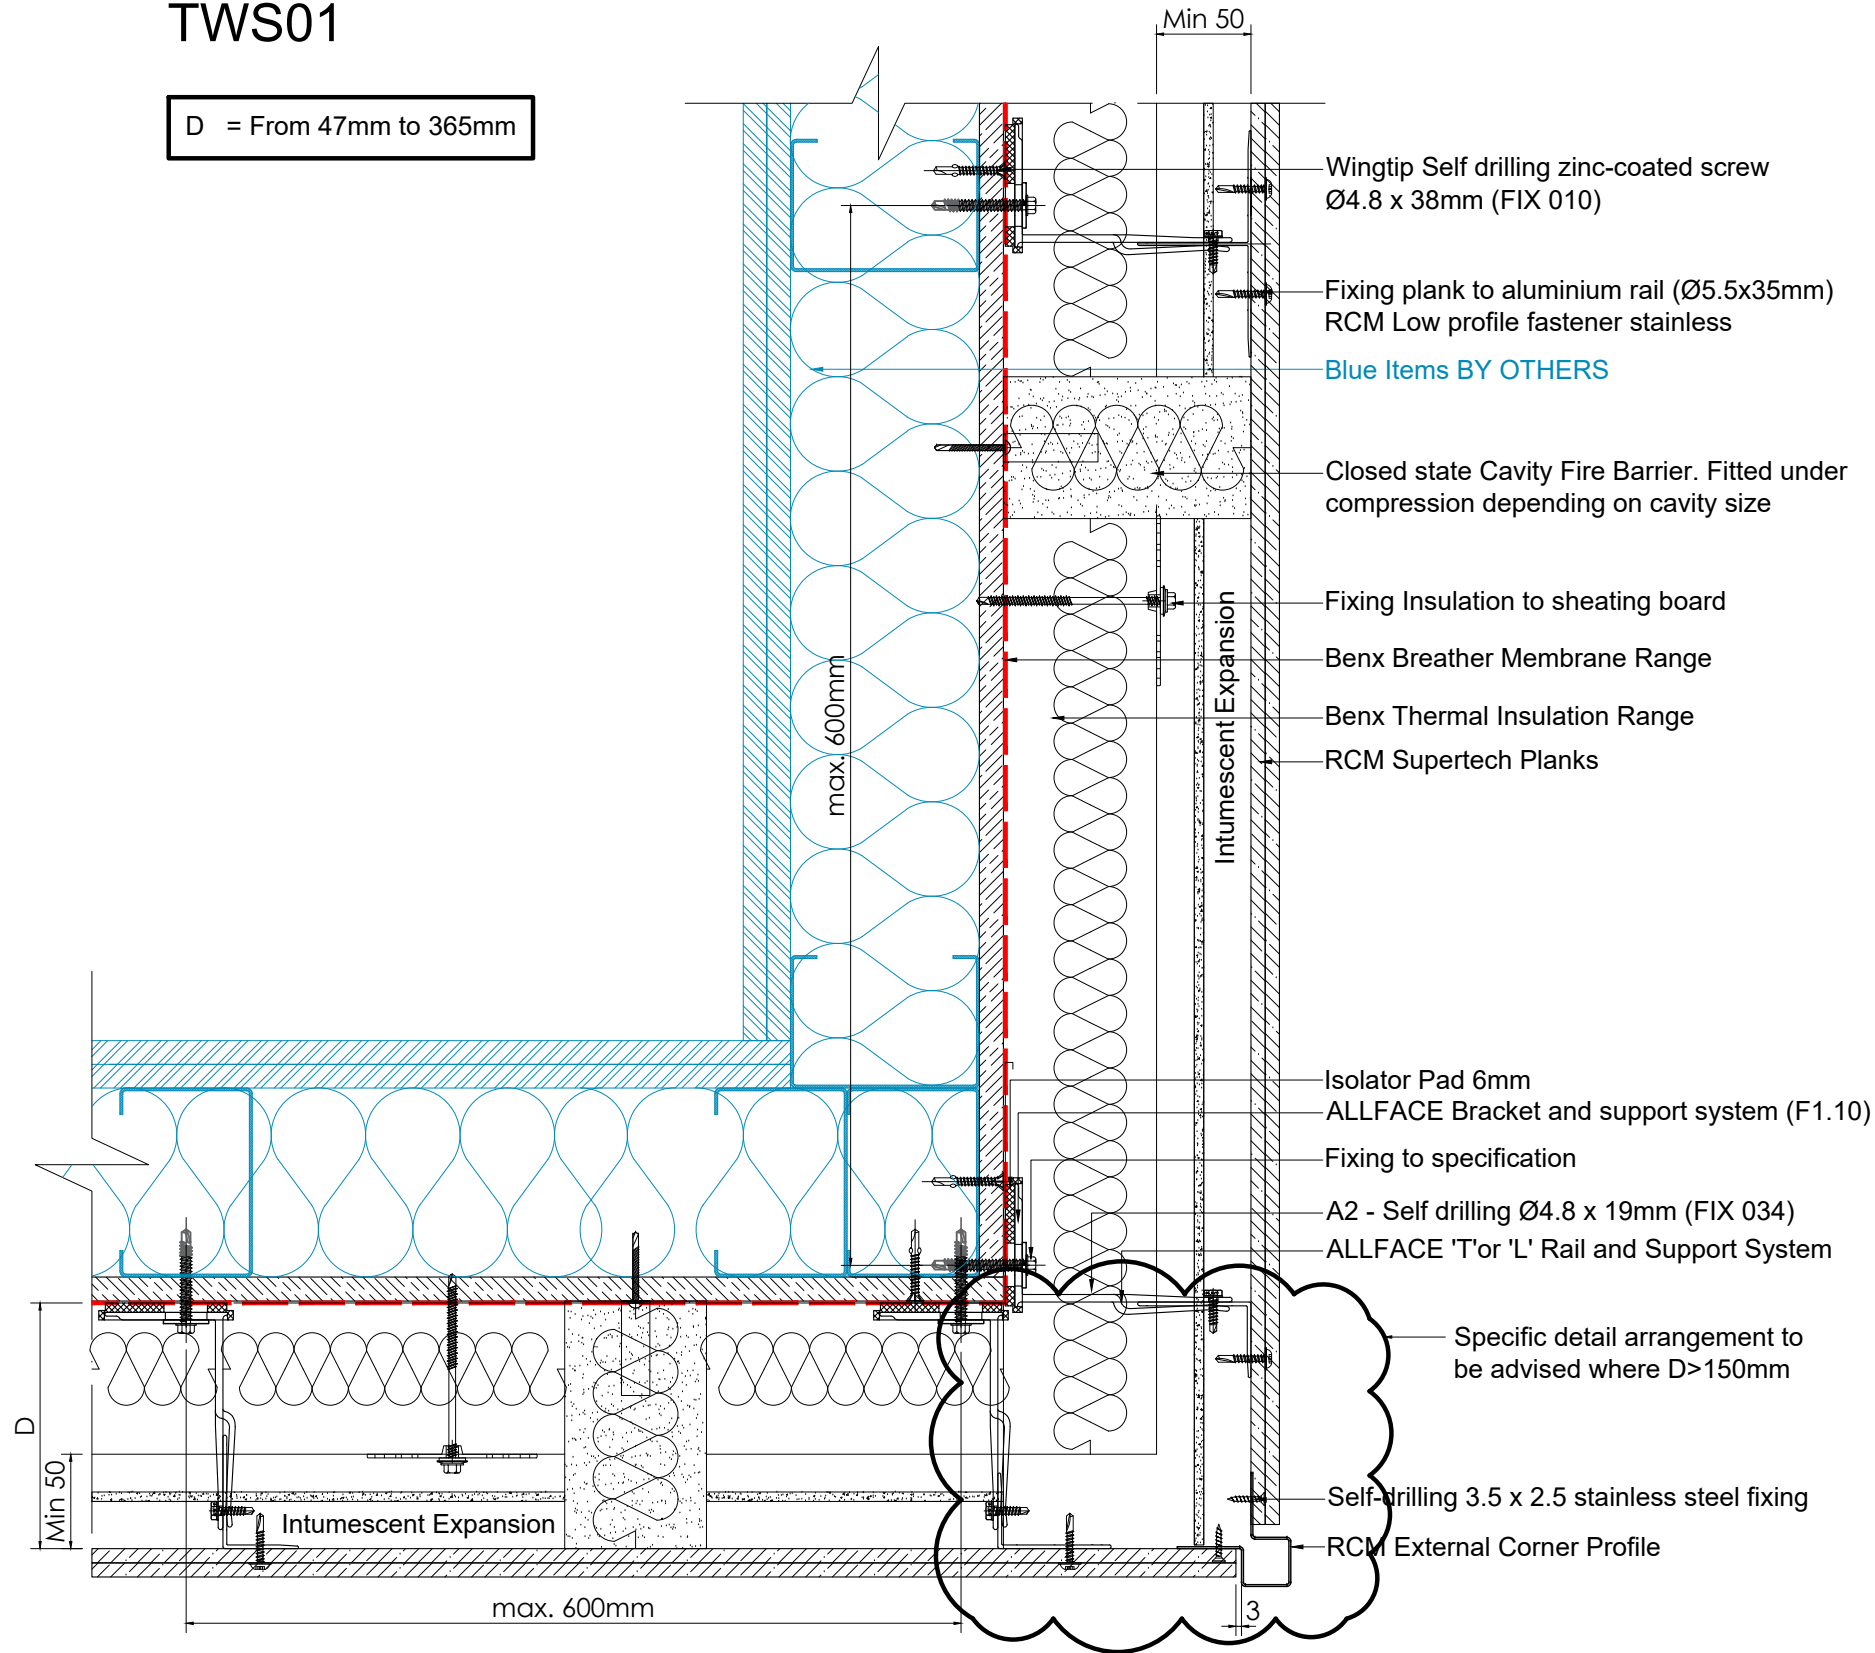


TWS01

D = From 47mm to 365mm

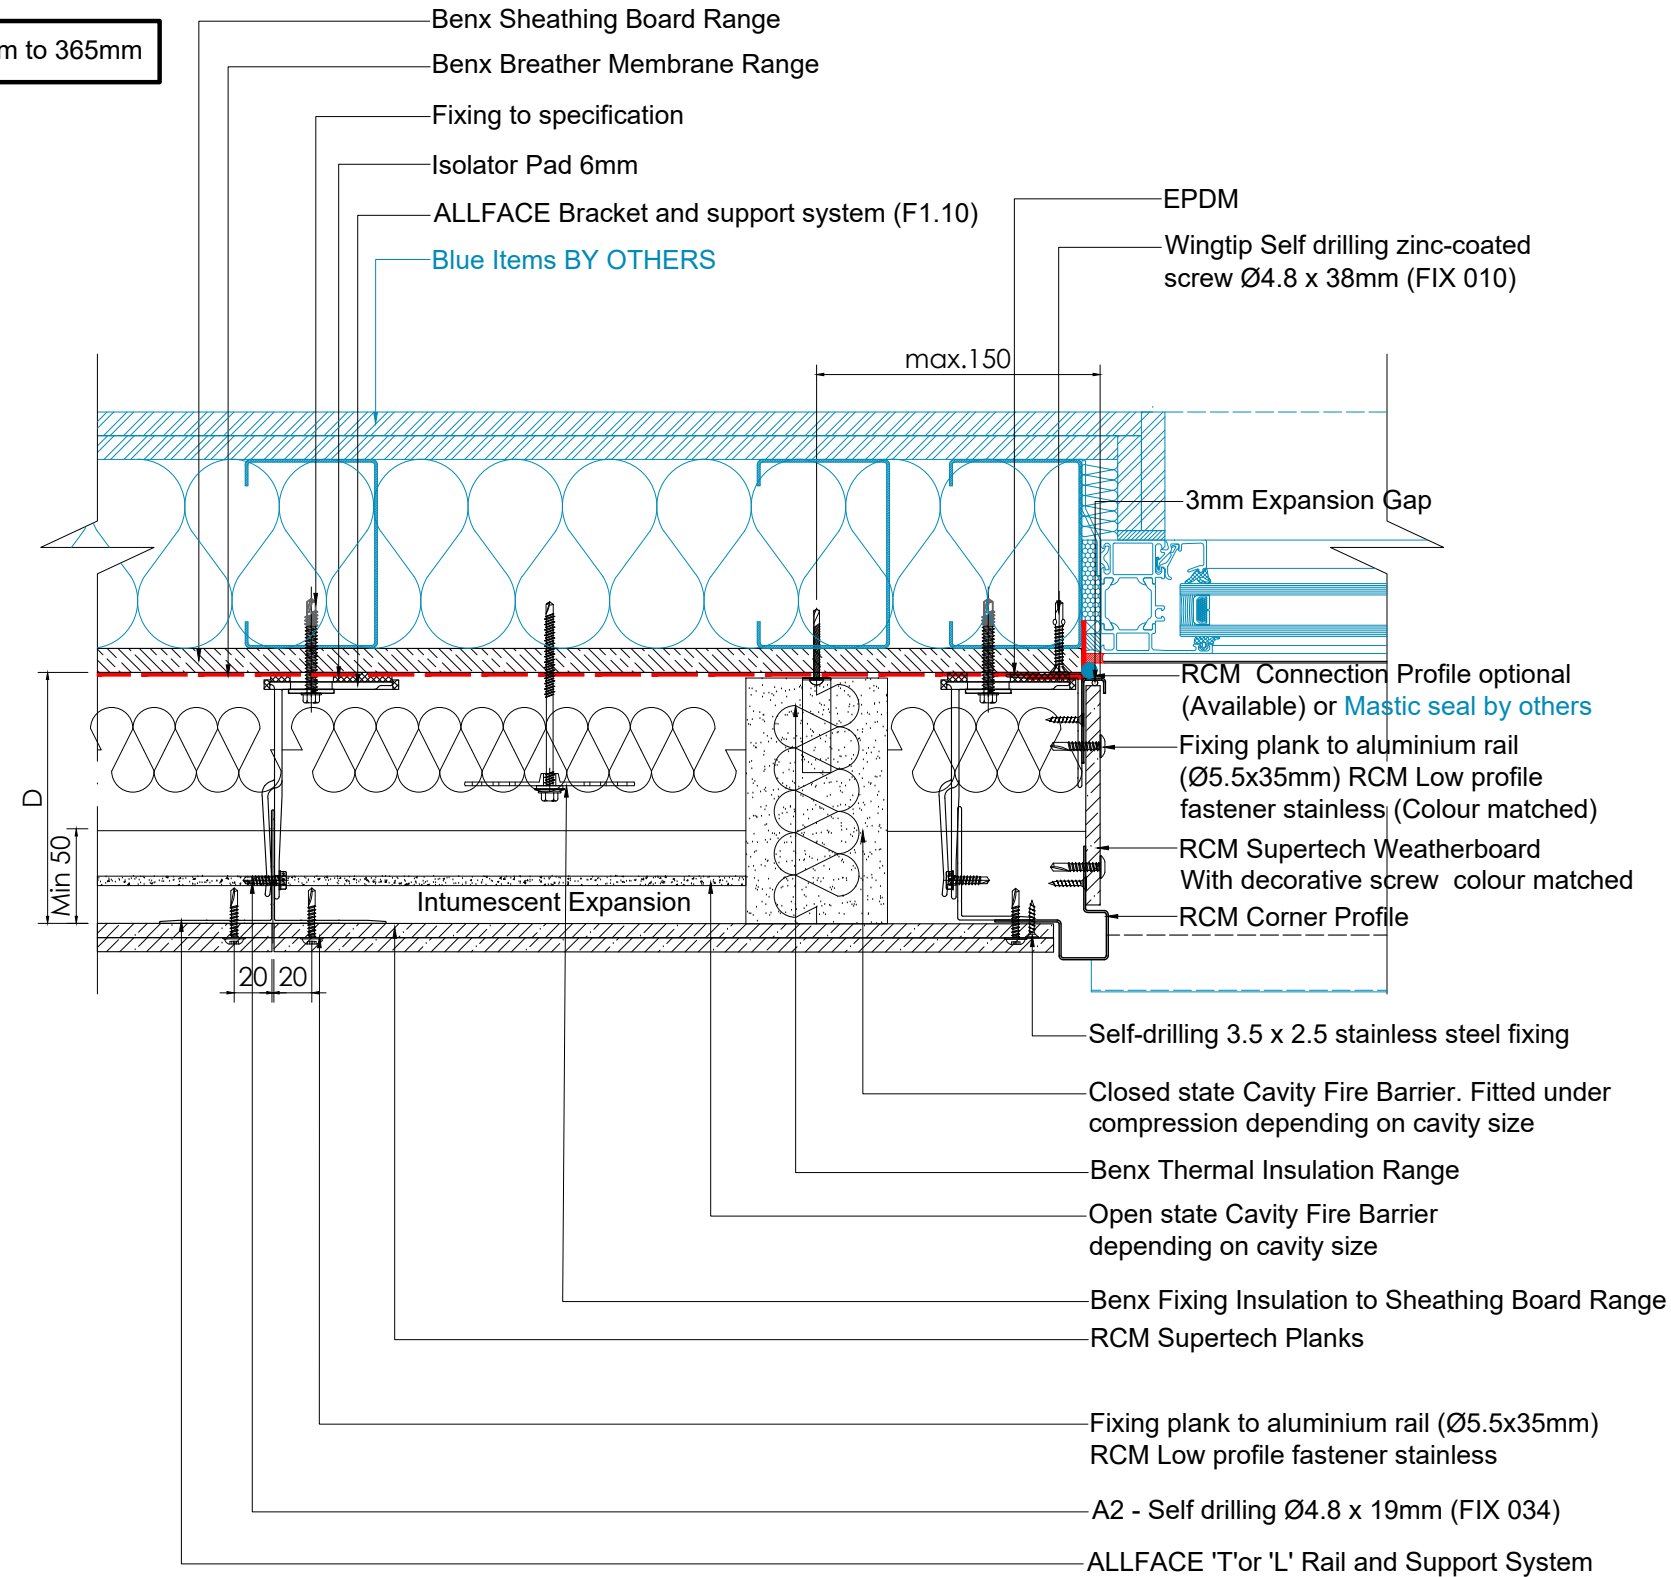


TWS01

D = From 47mm to 365mm

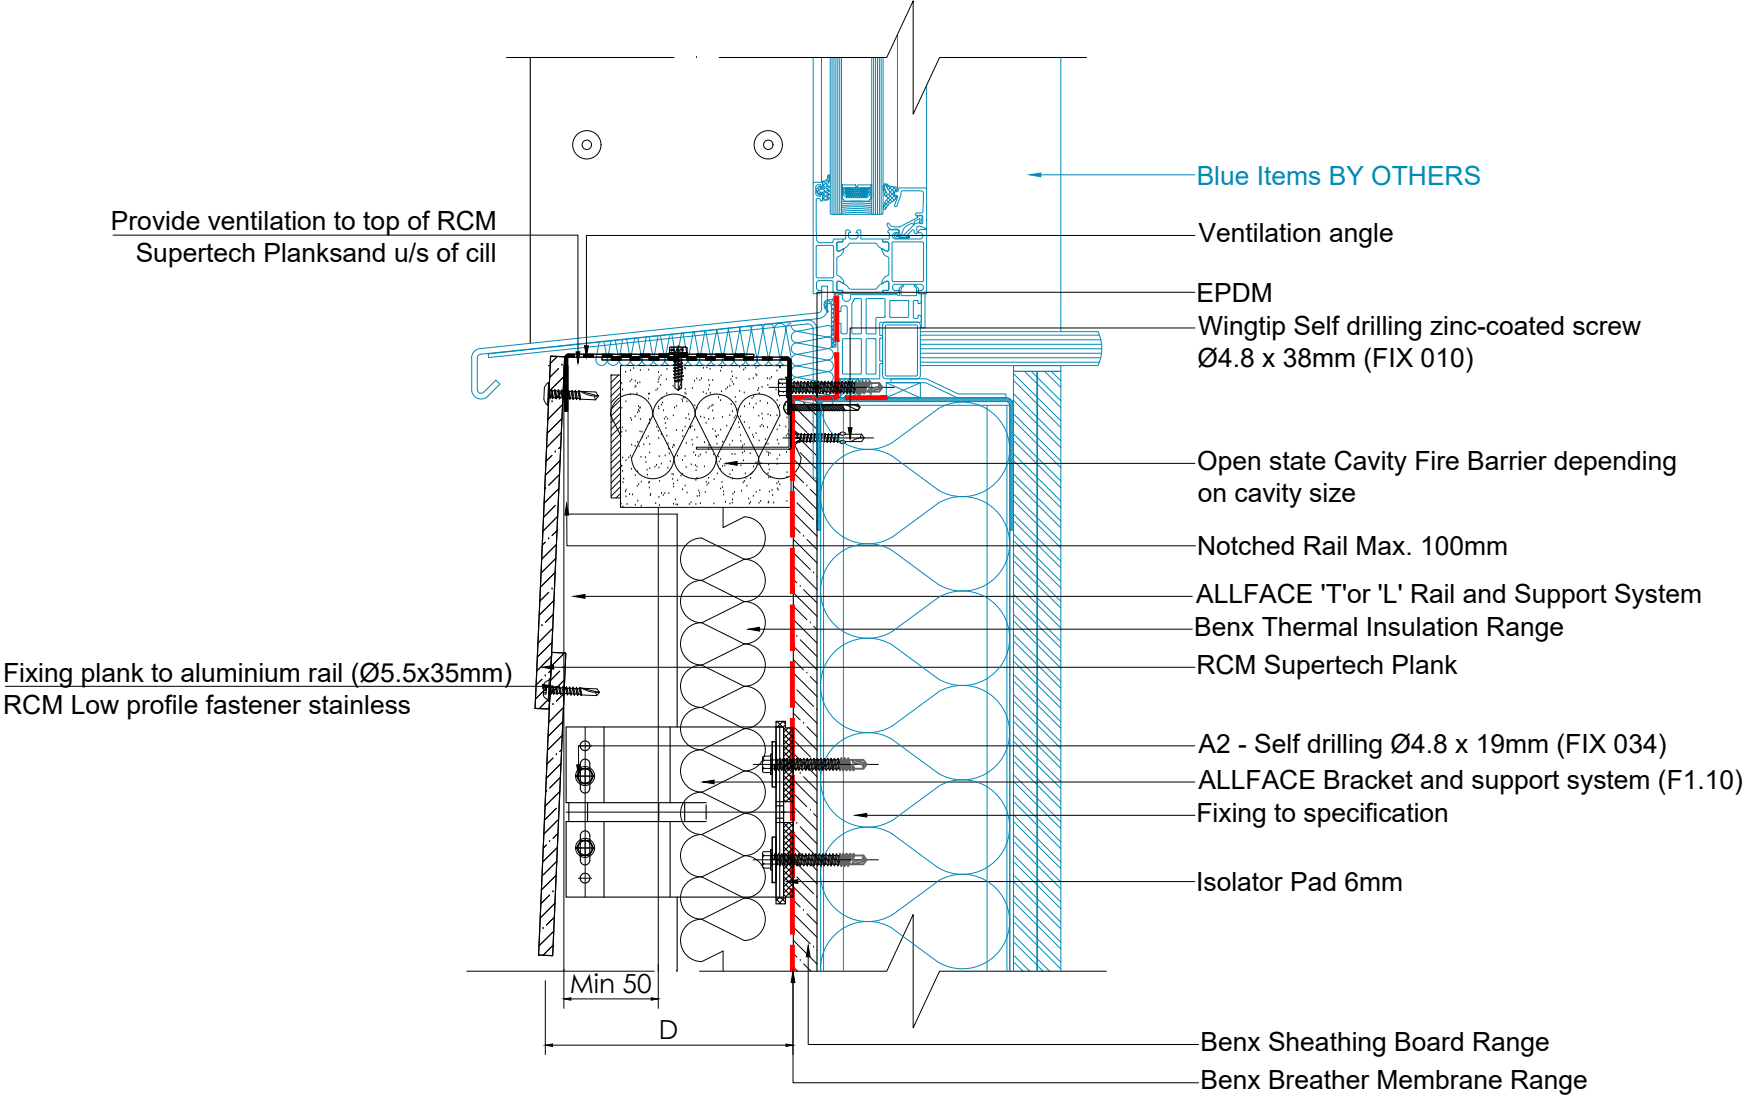


TWS01

D = From 47mm to 365mm

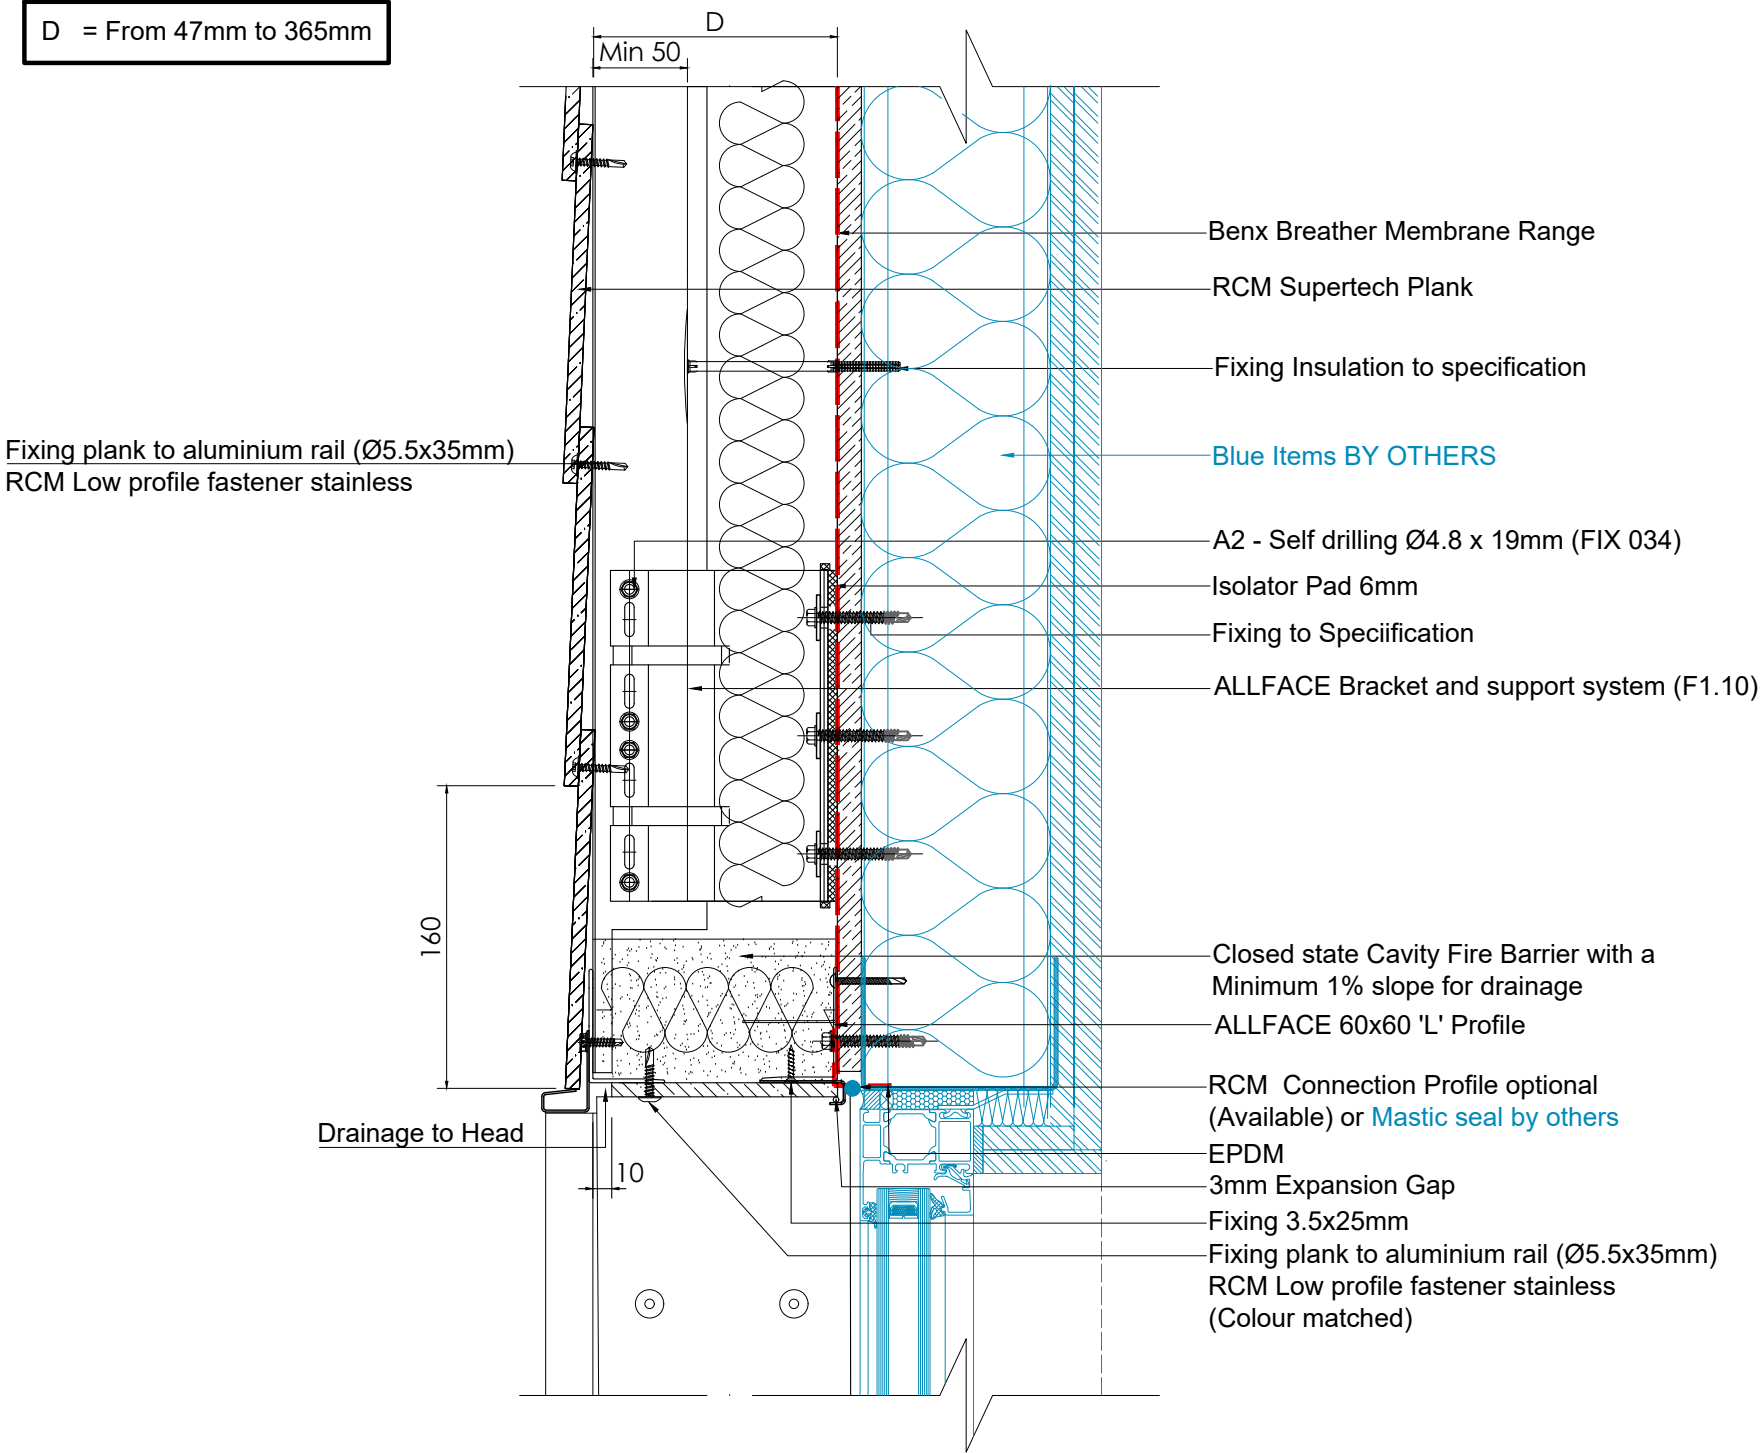


TWS01

D = From 47mm to 365mm

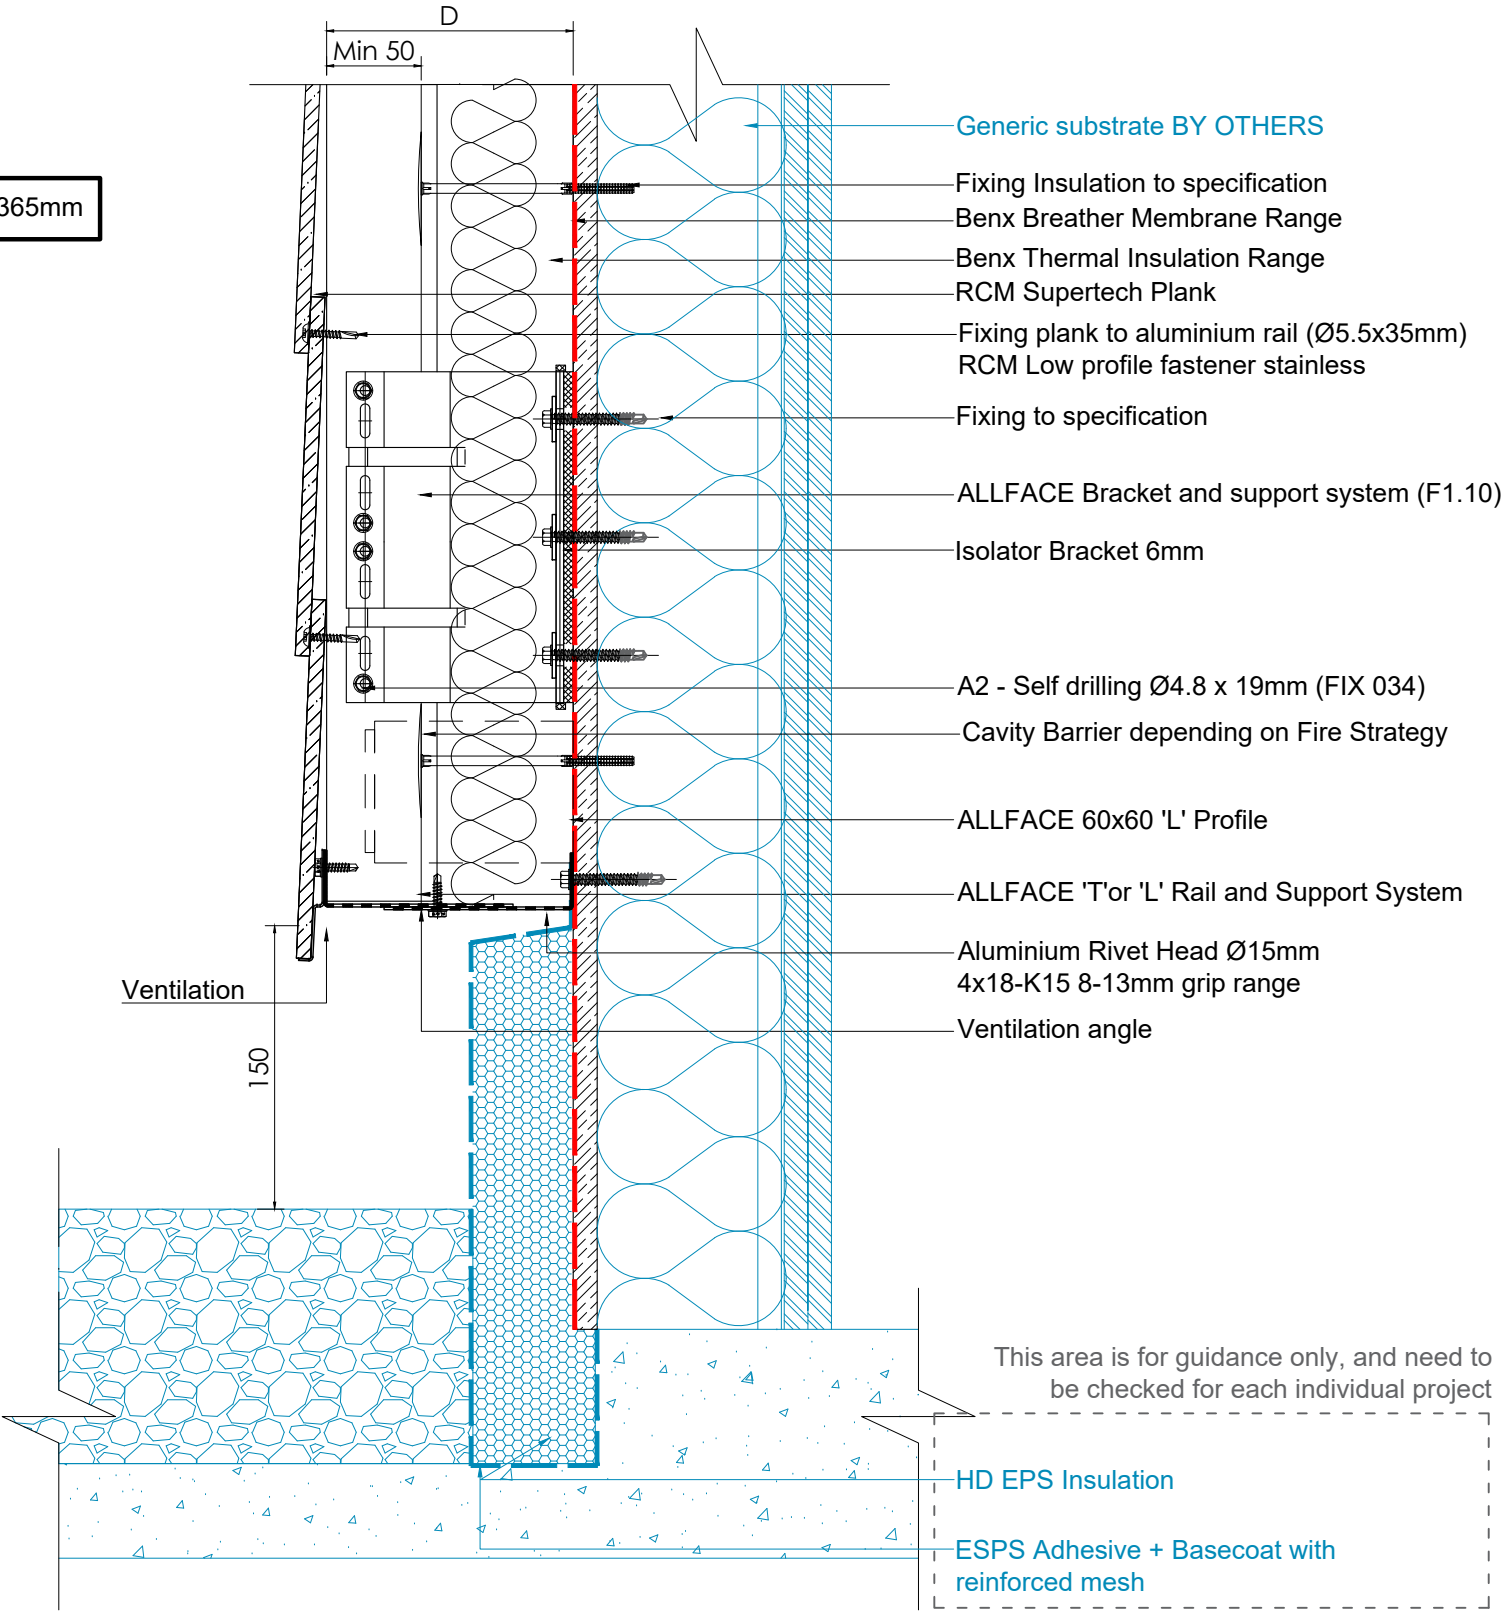


TWS01

D = From 47mm to 365mm

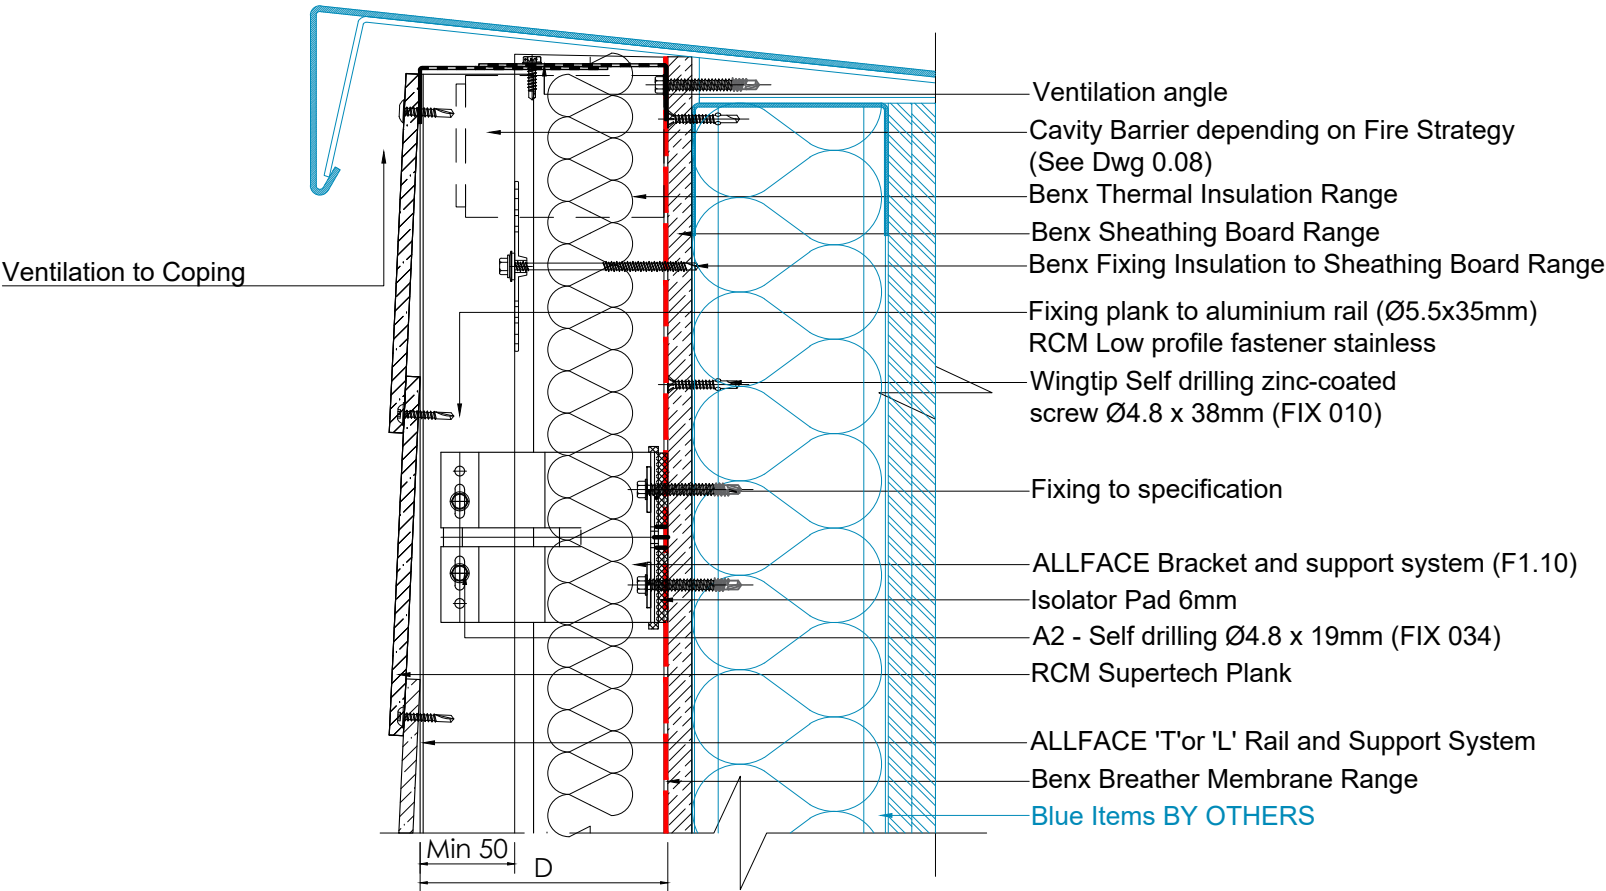


TWS01

D = From 47mm to 365mm

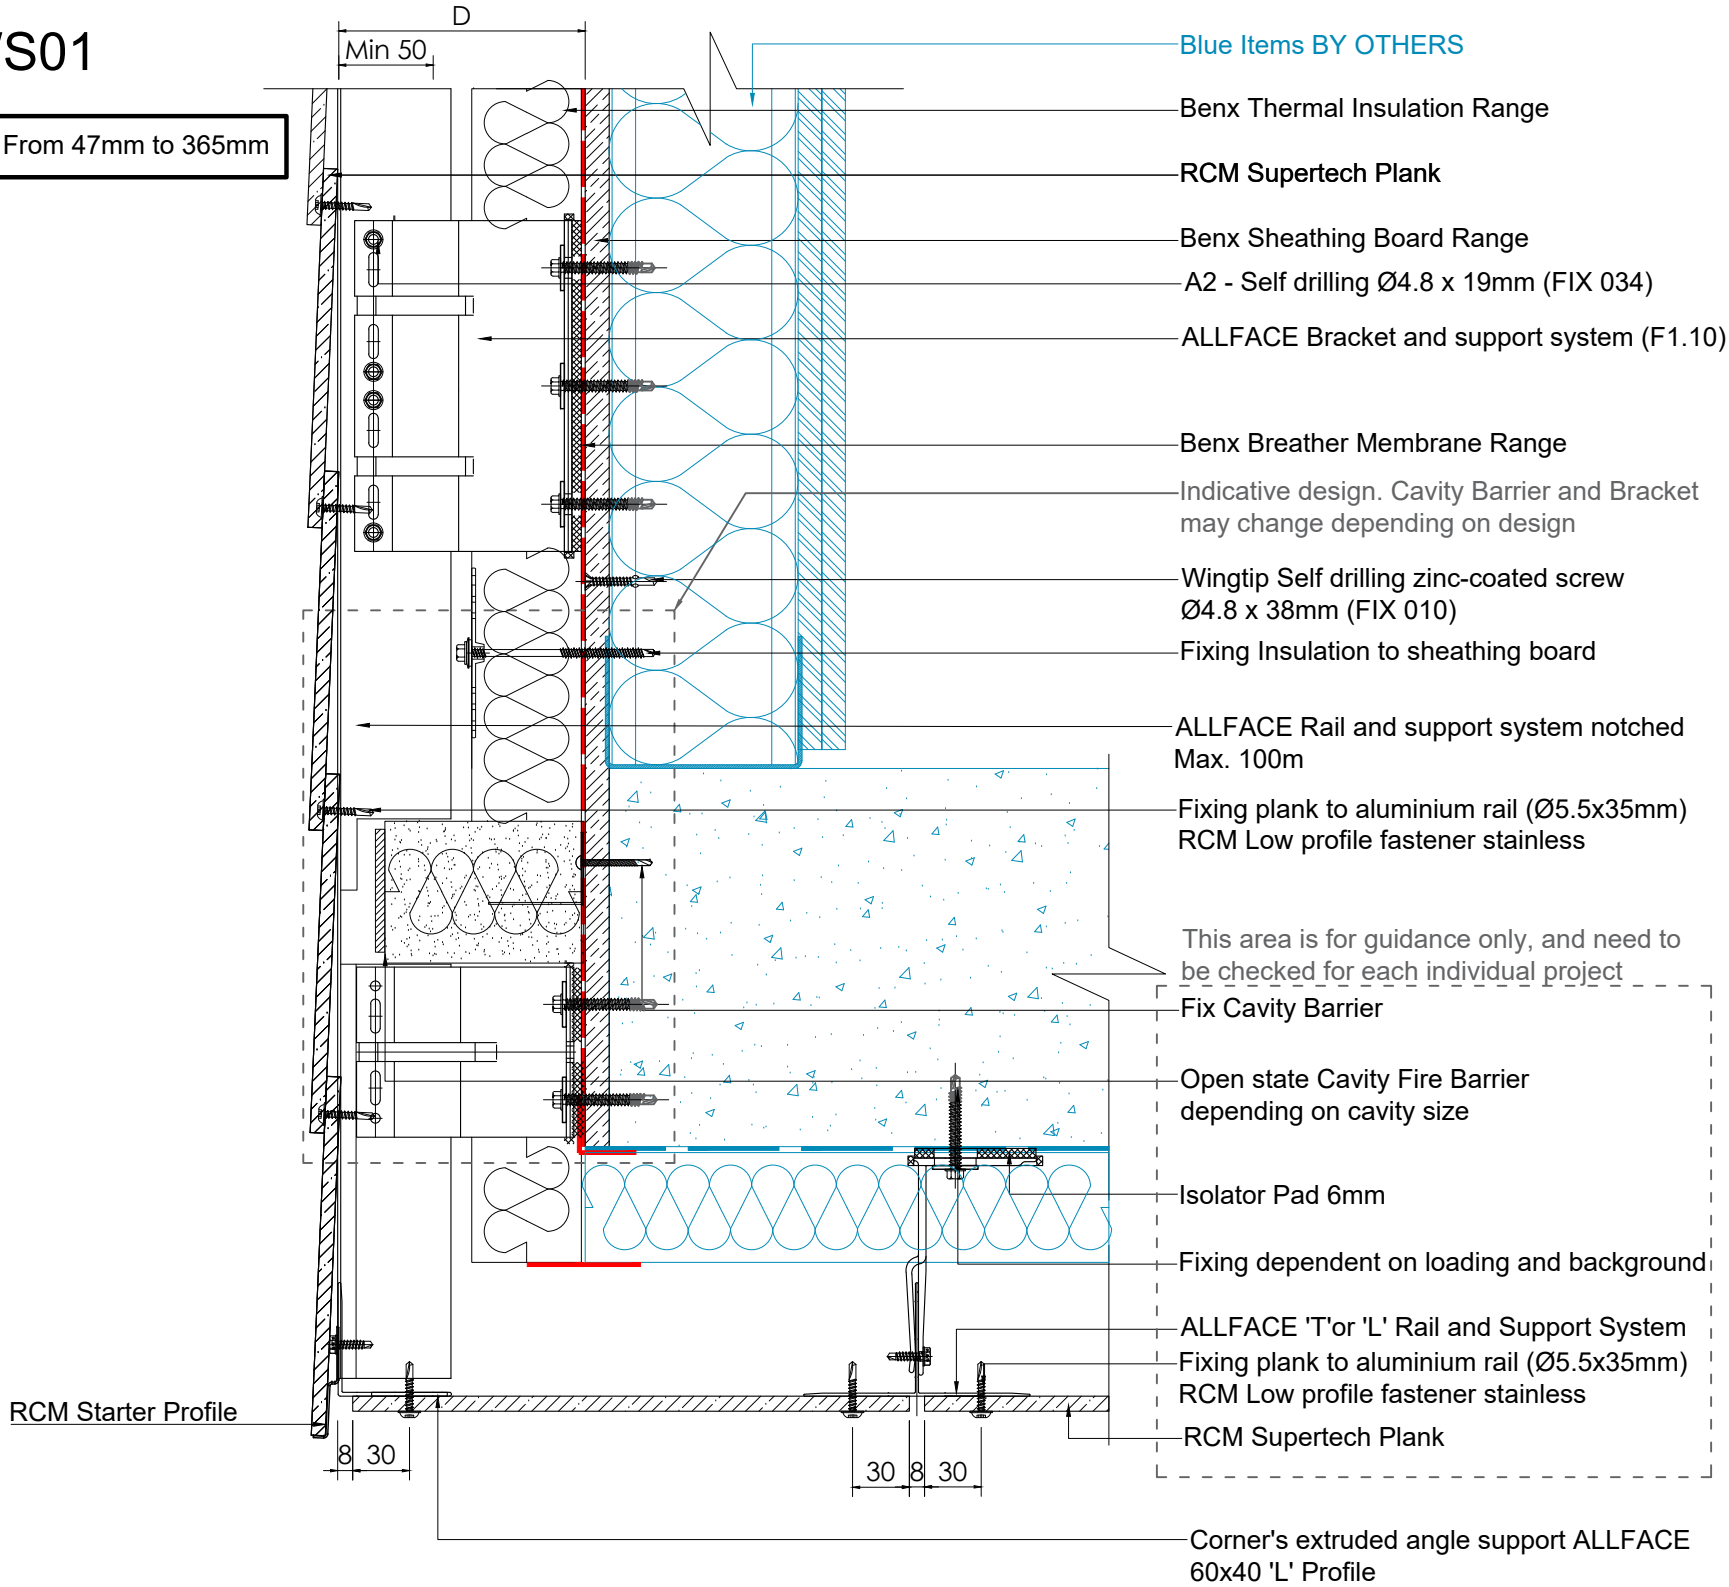

TWS01


D = From 47mm to 365mm

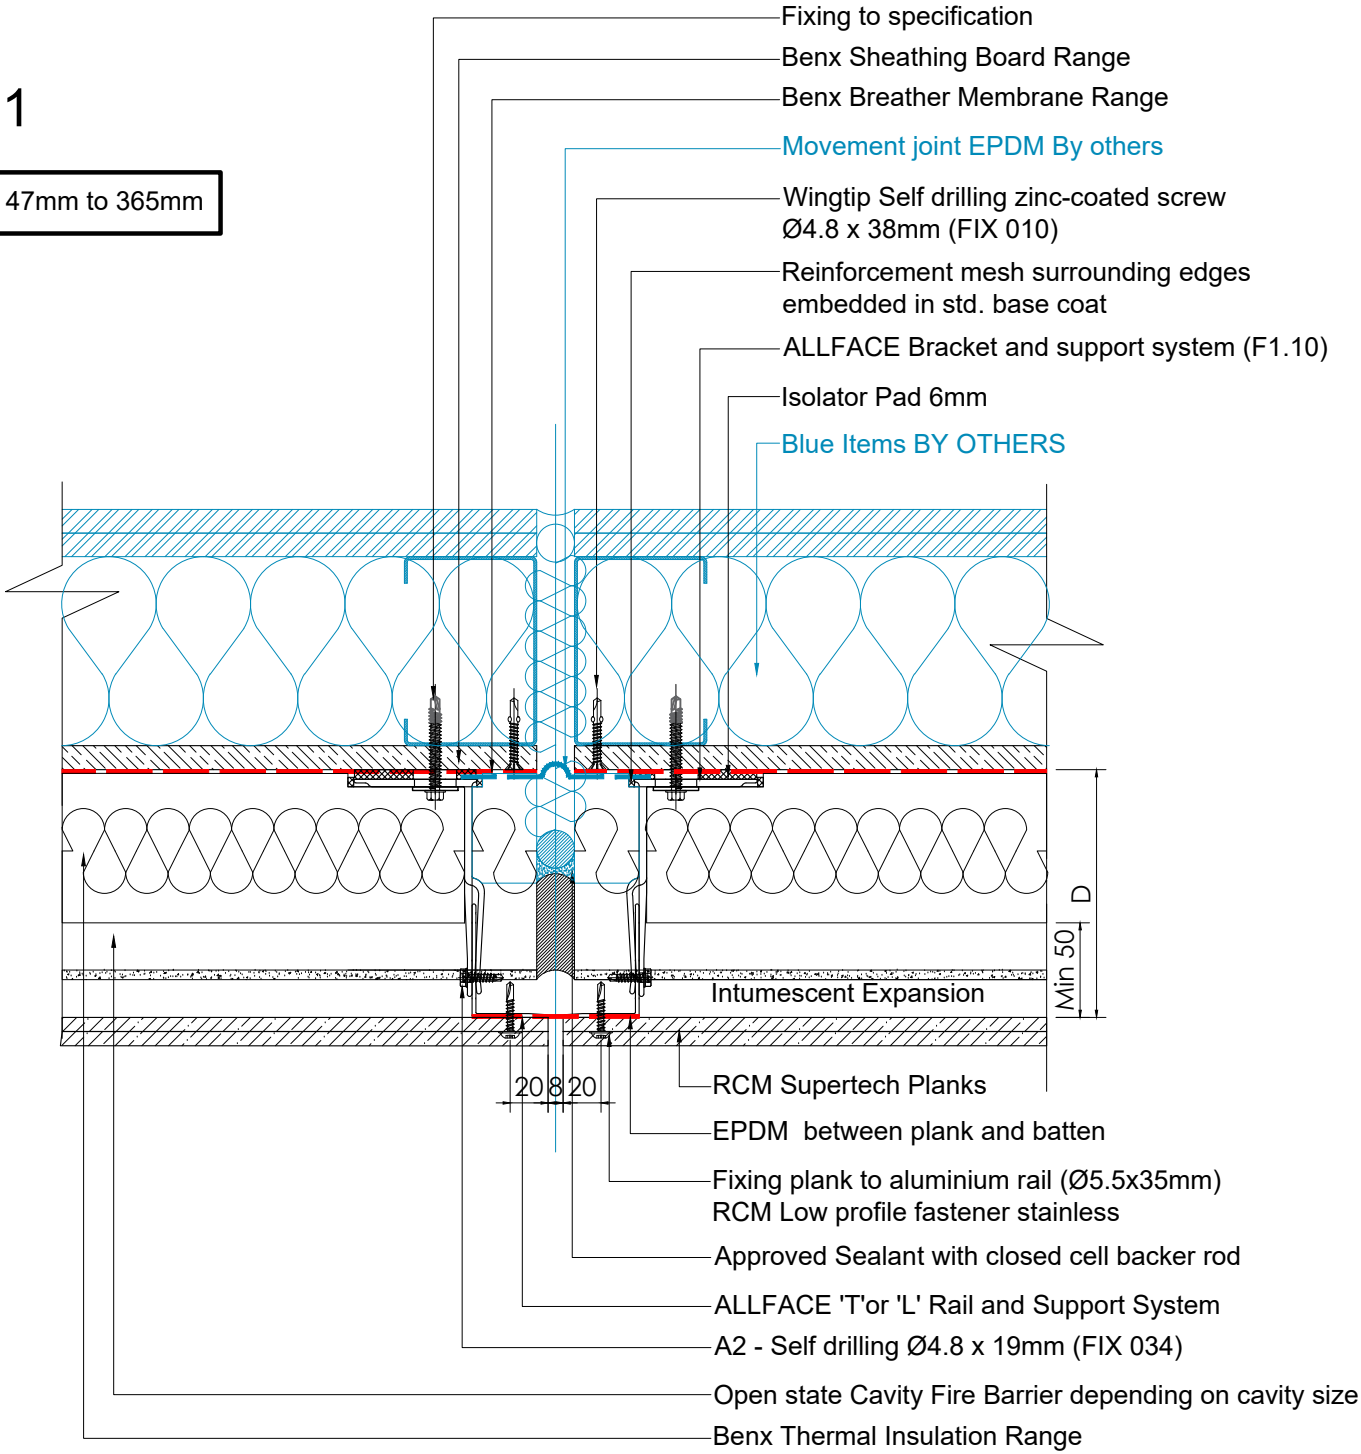


D = From 47mm to 365mm




D = From 47mm to 365mm

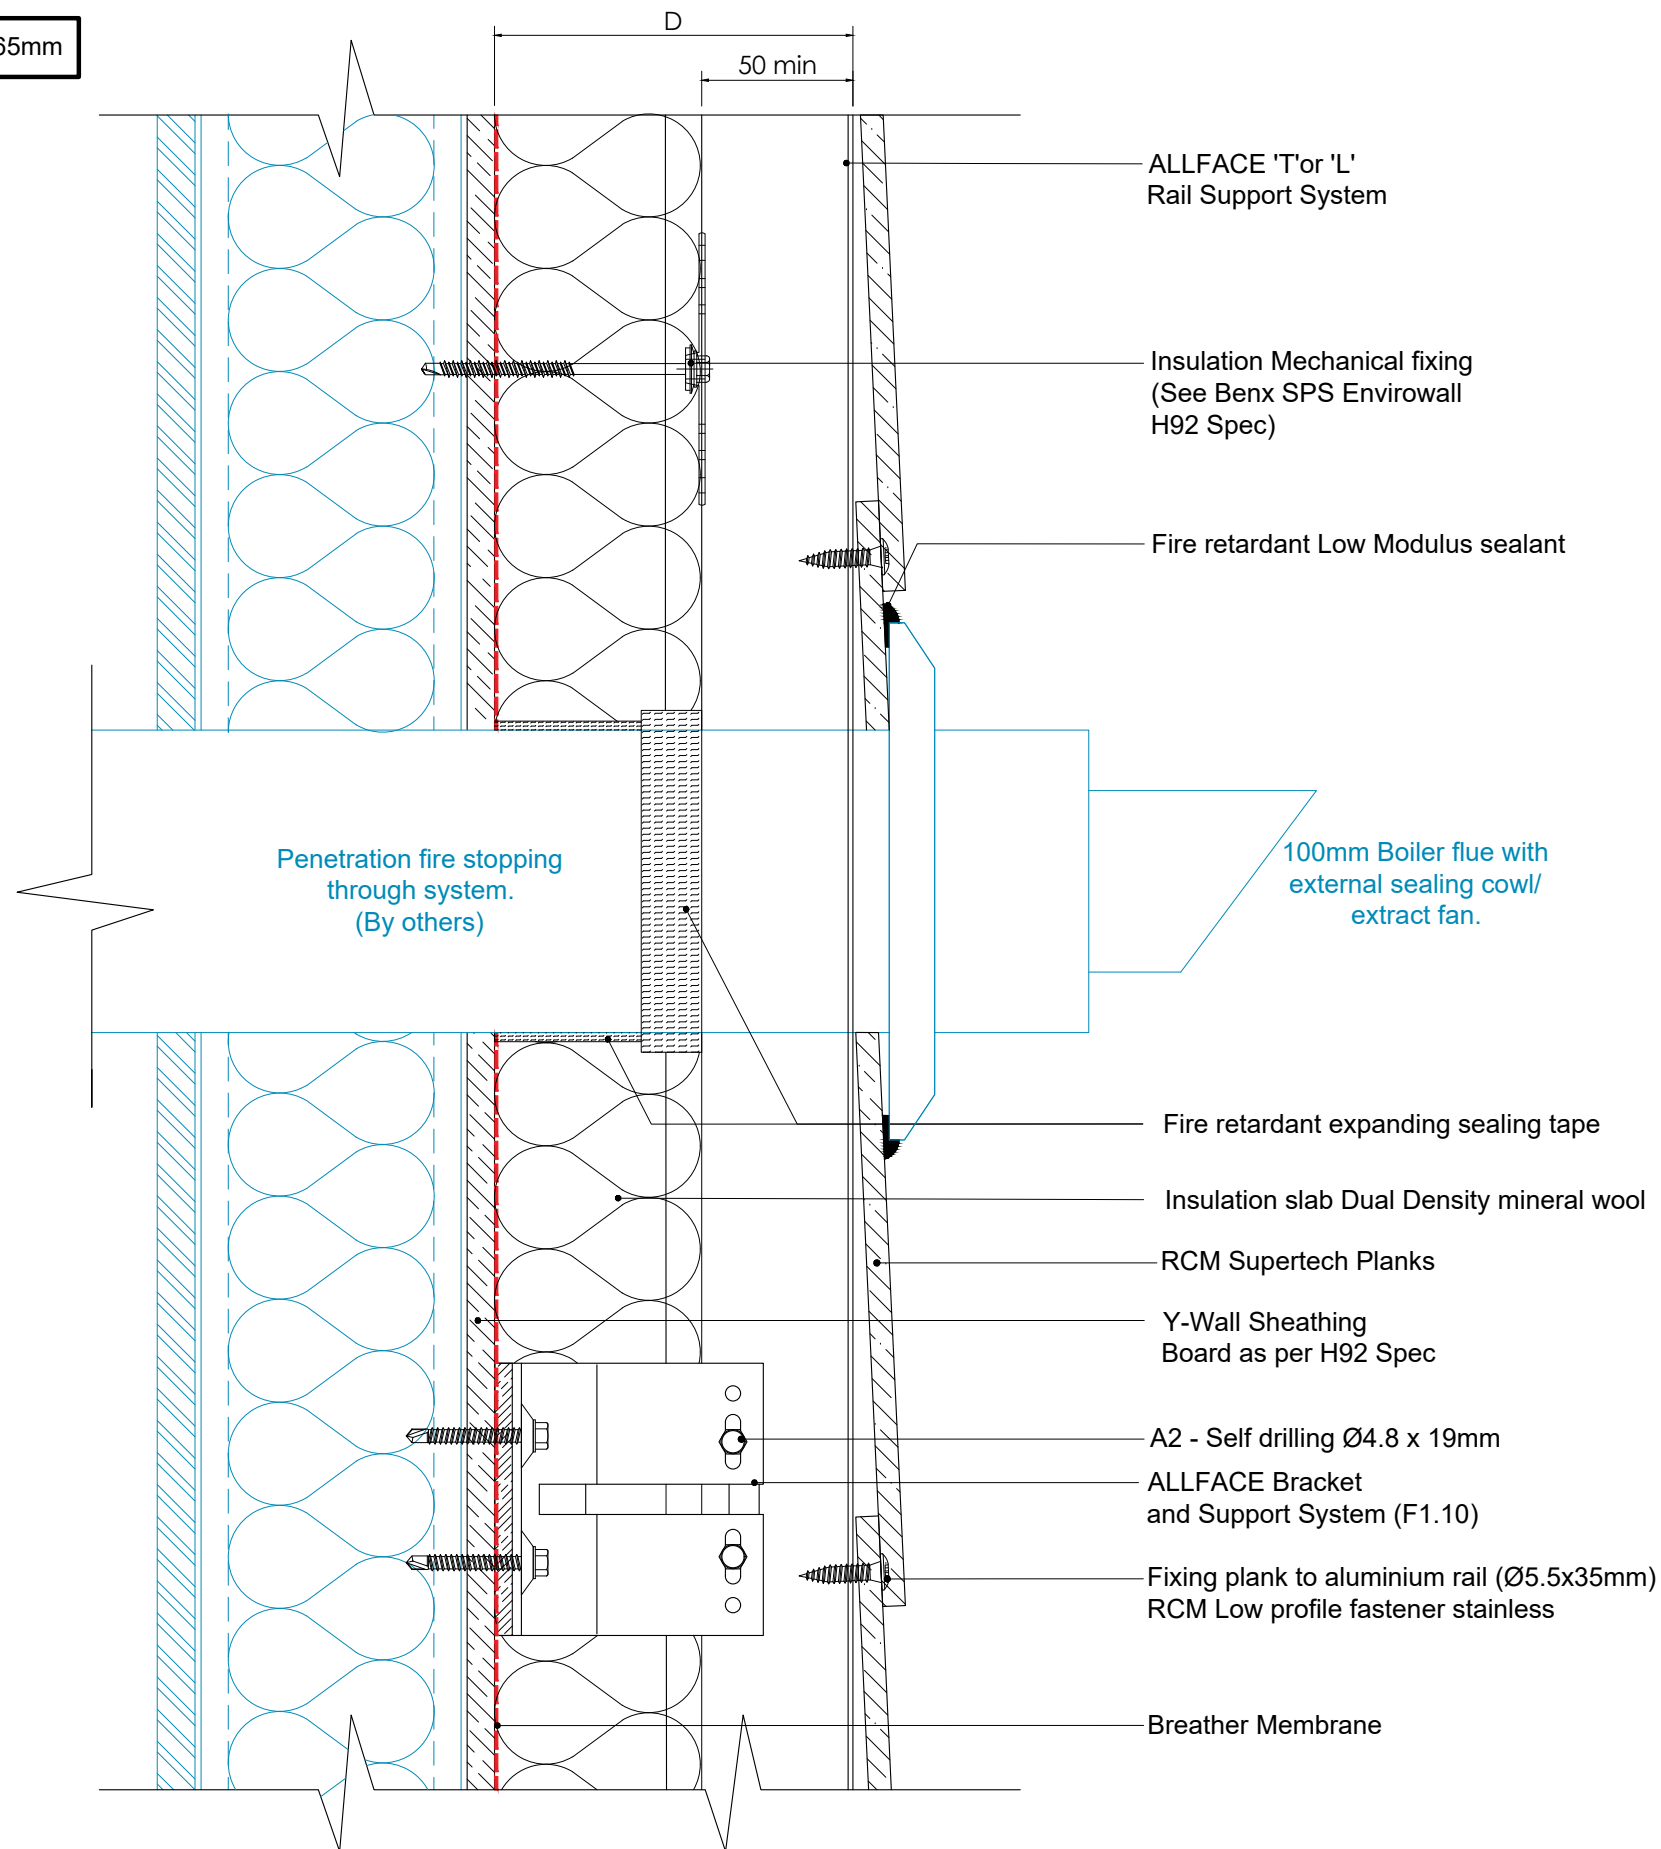


D = From 47mm to 365mm

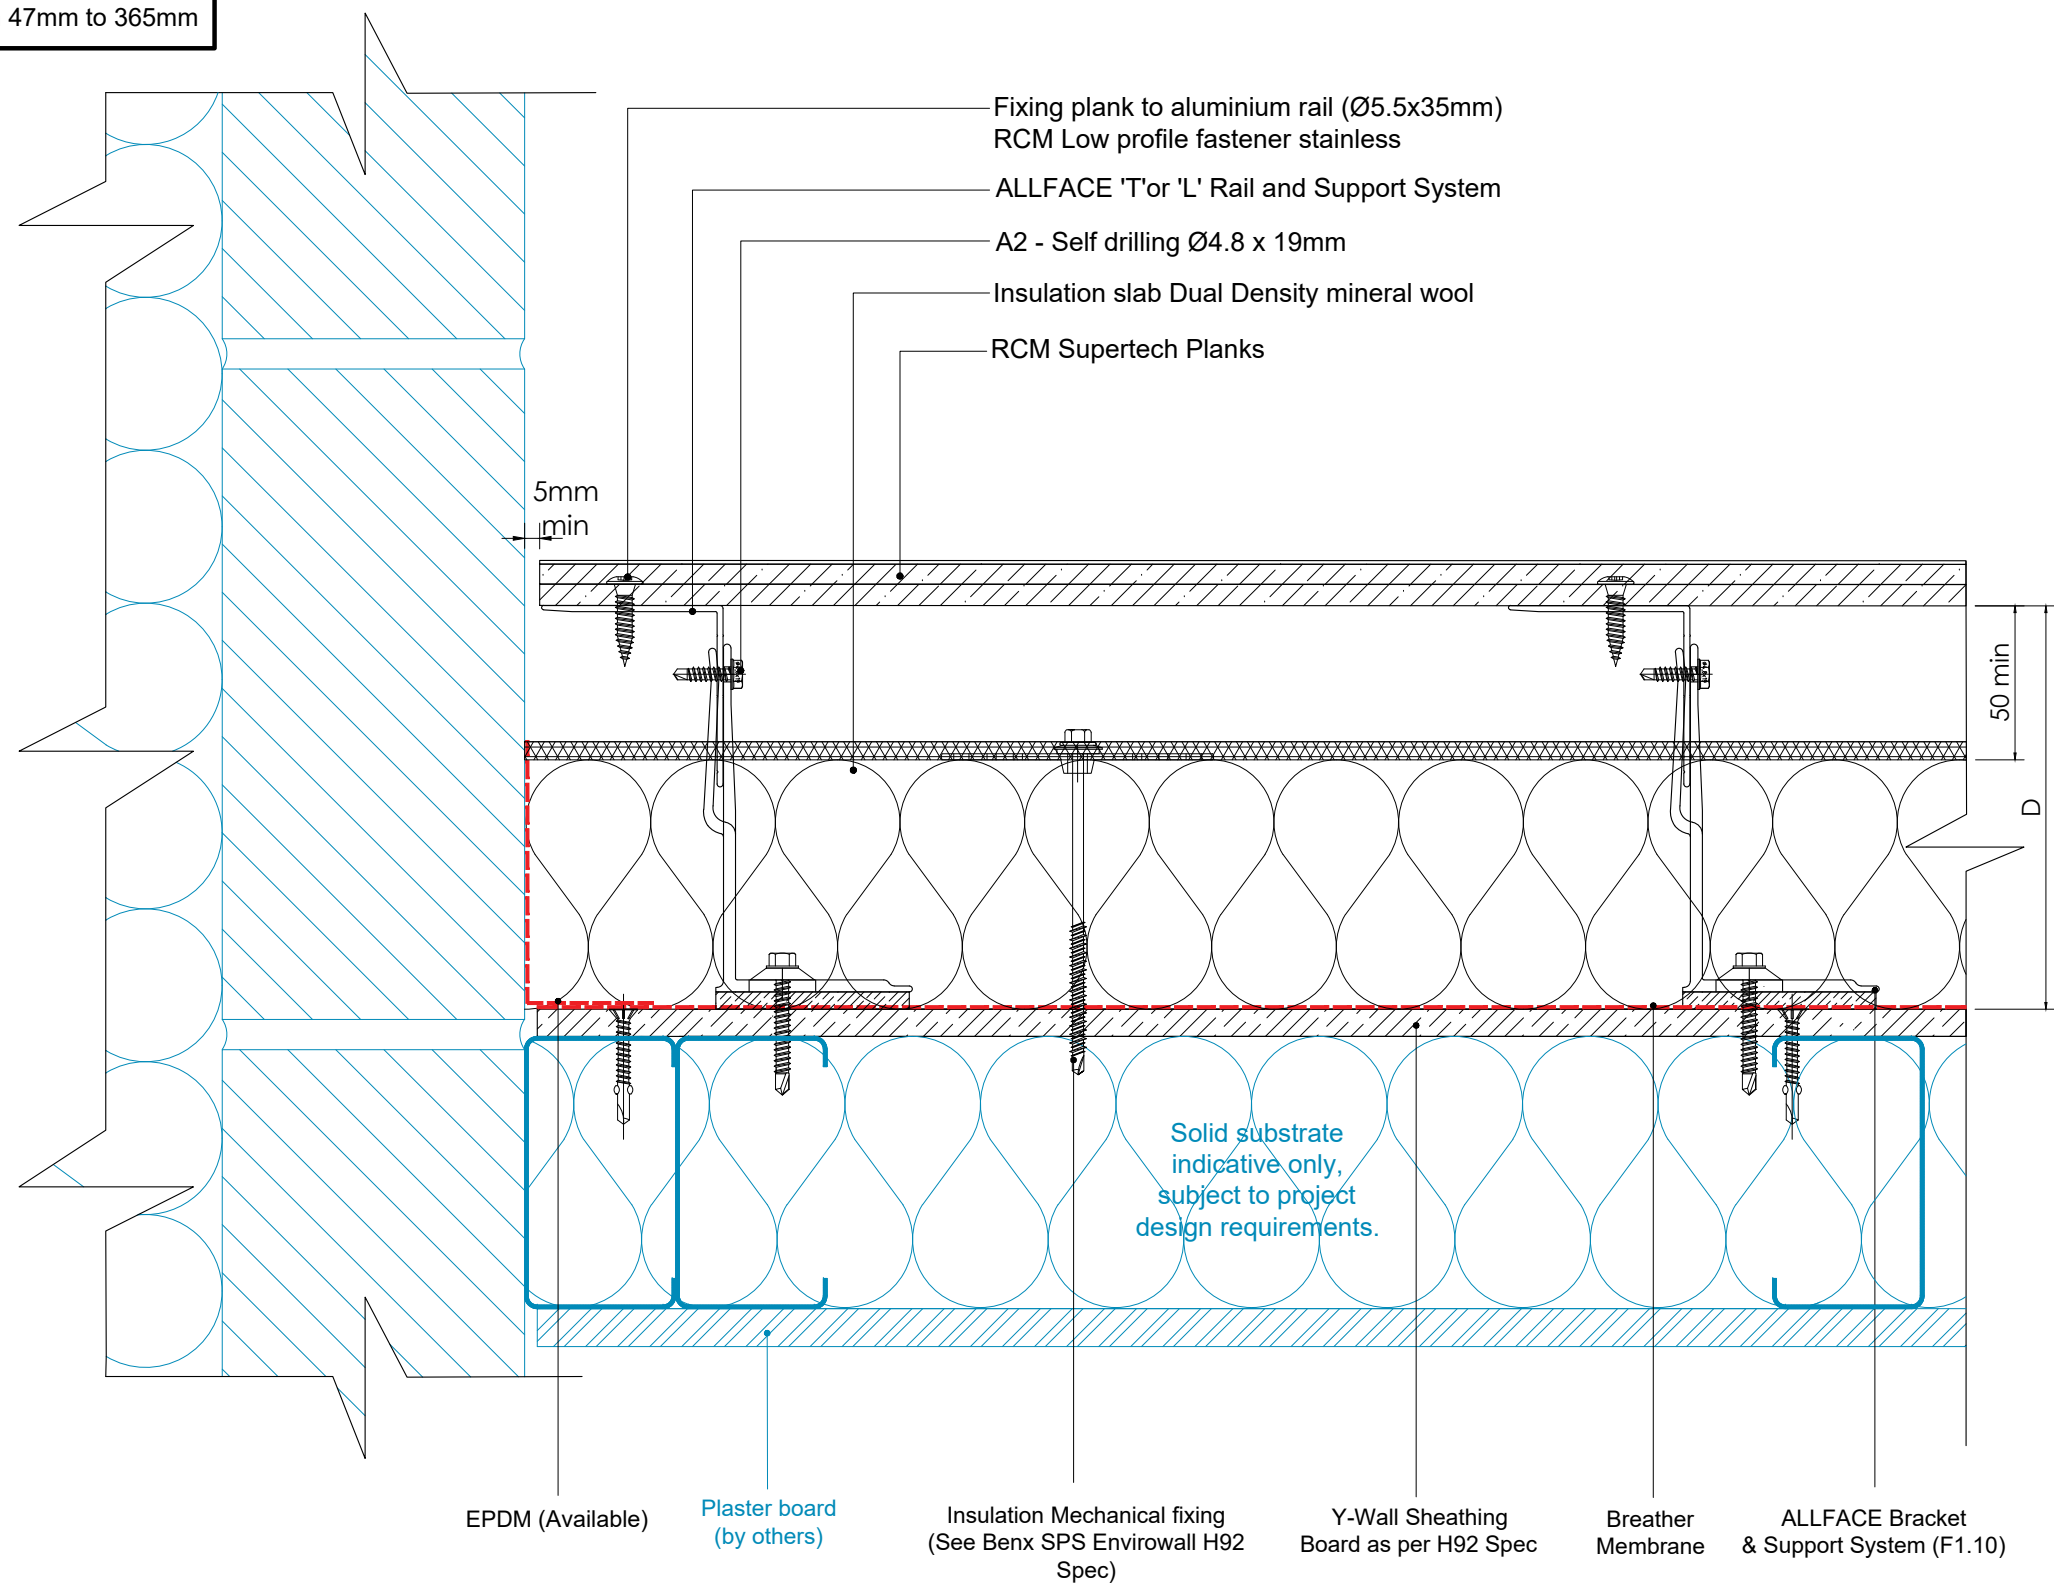


D = From 47mm to 365mm

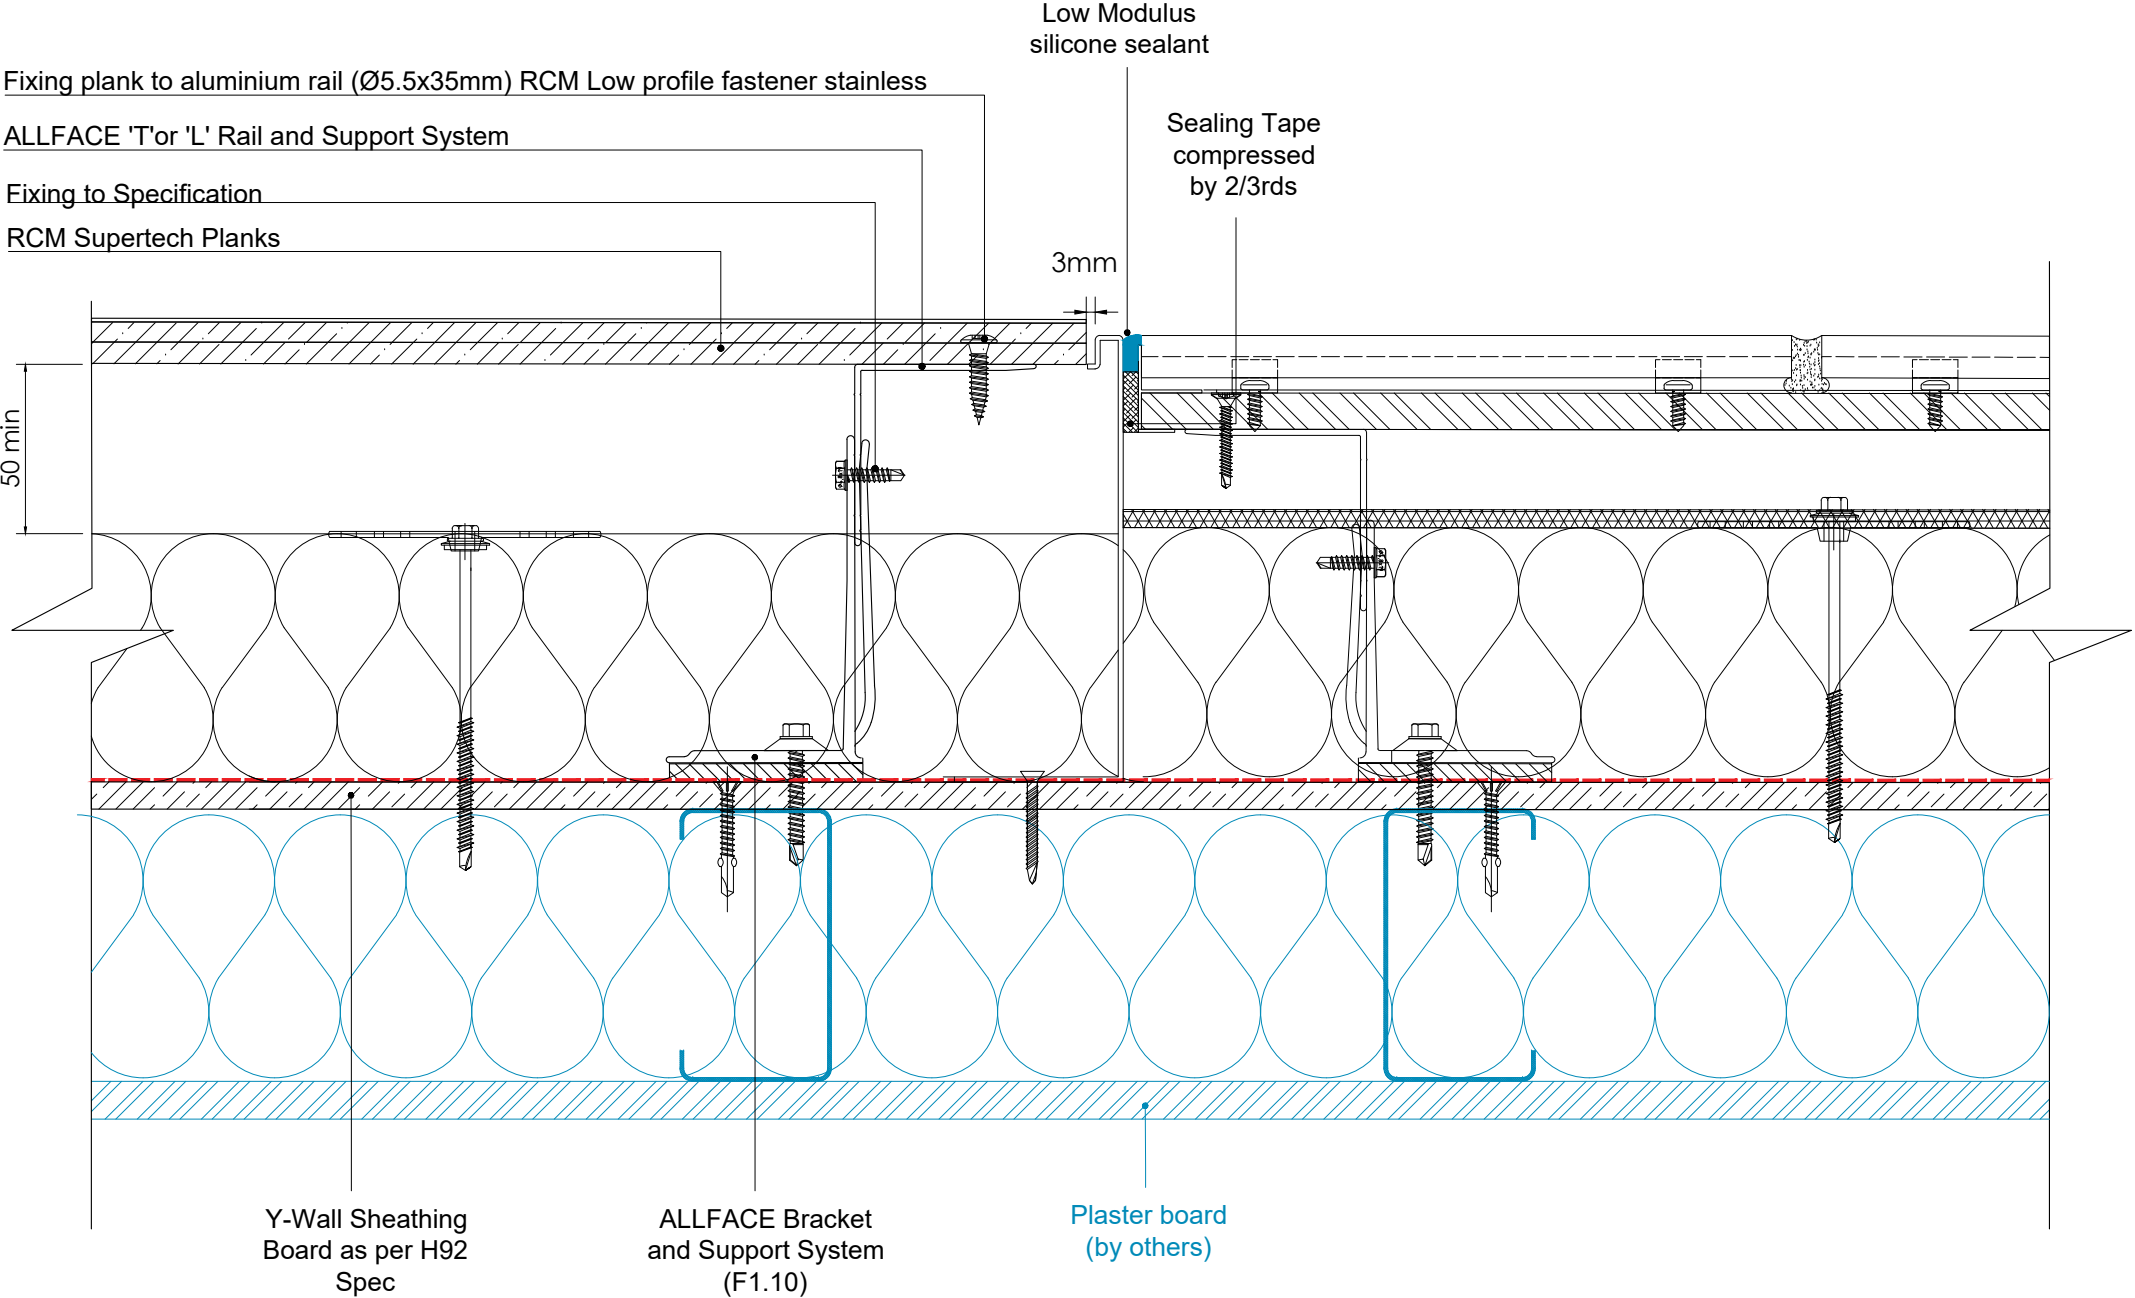

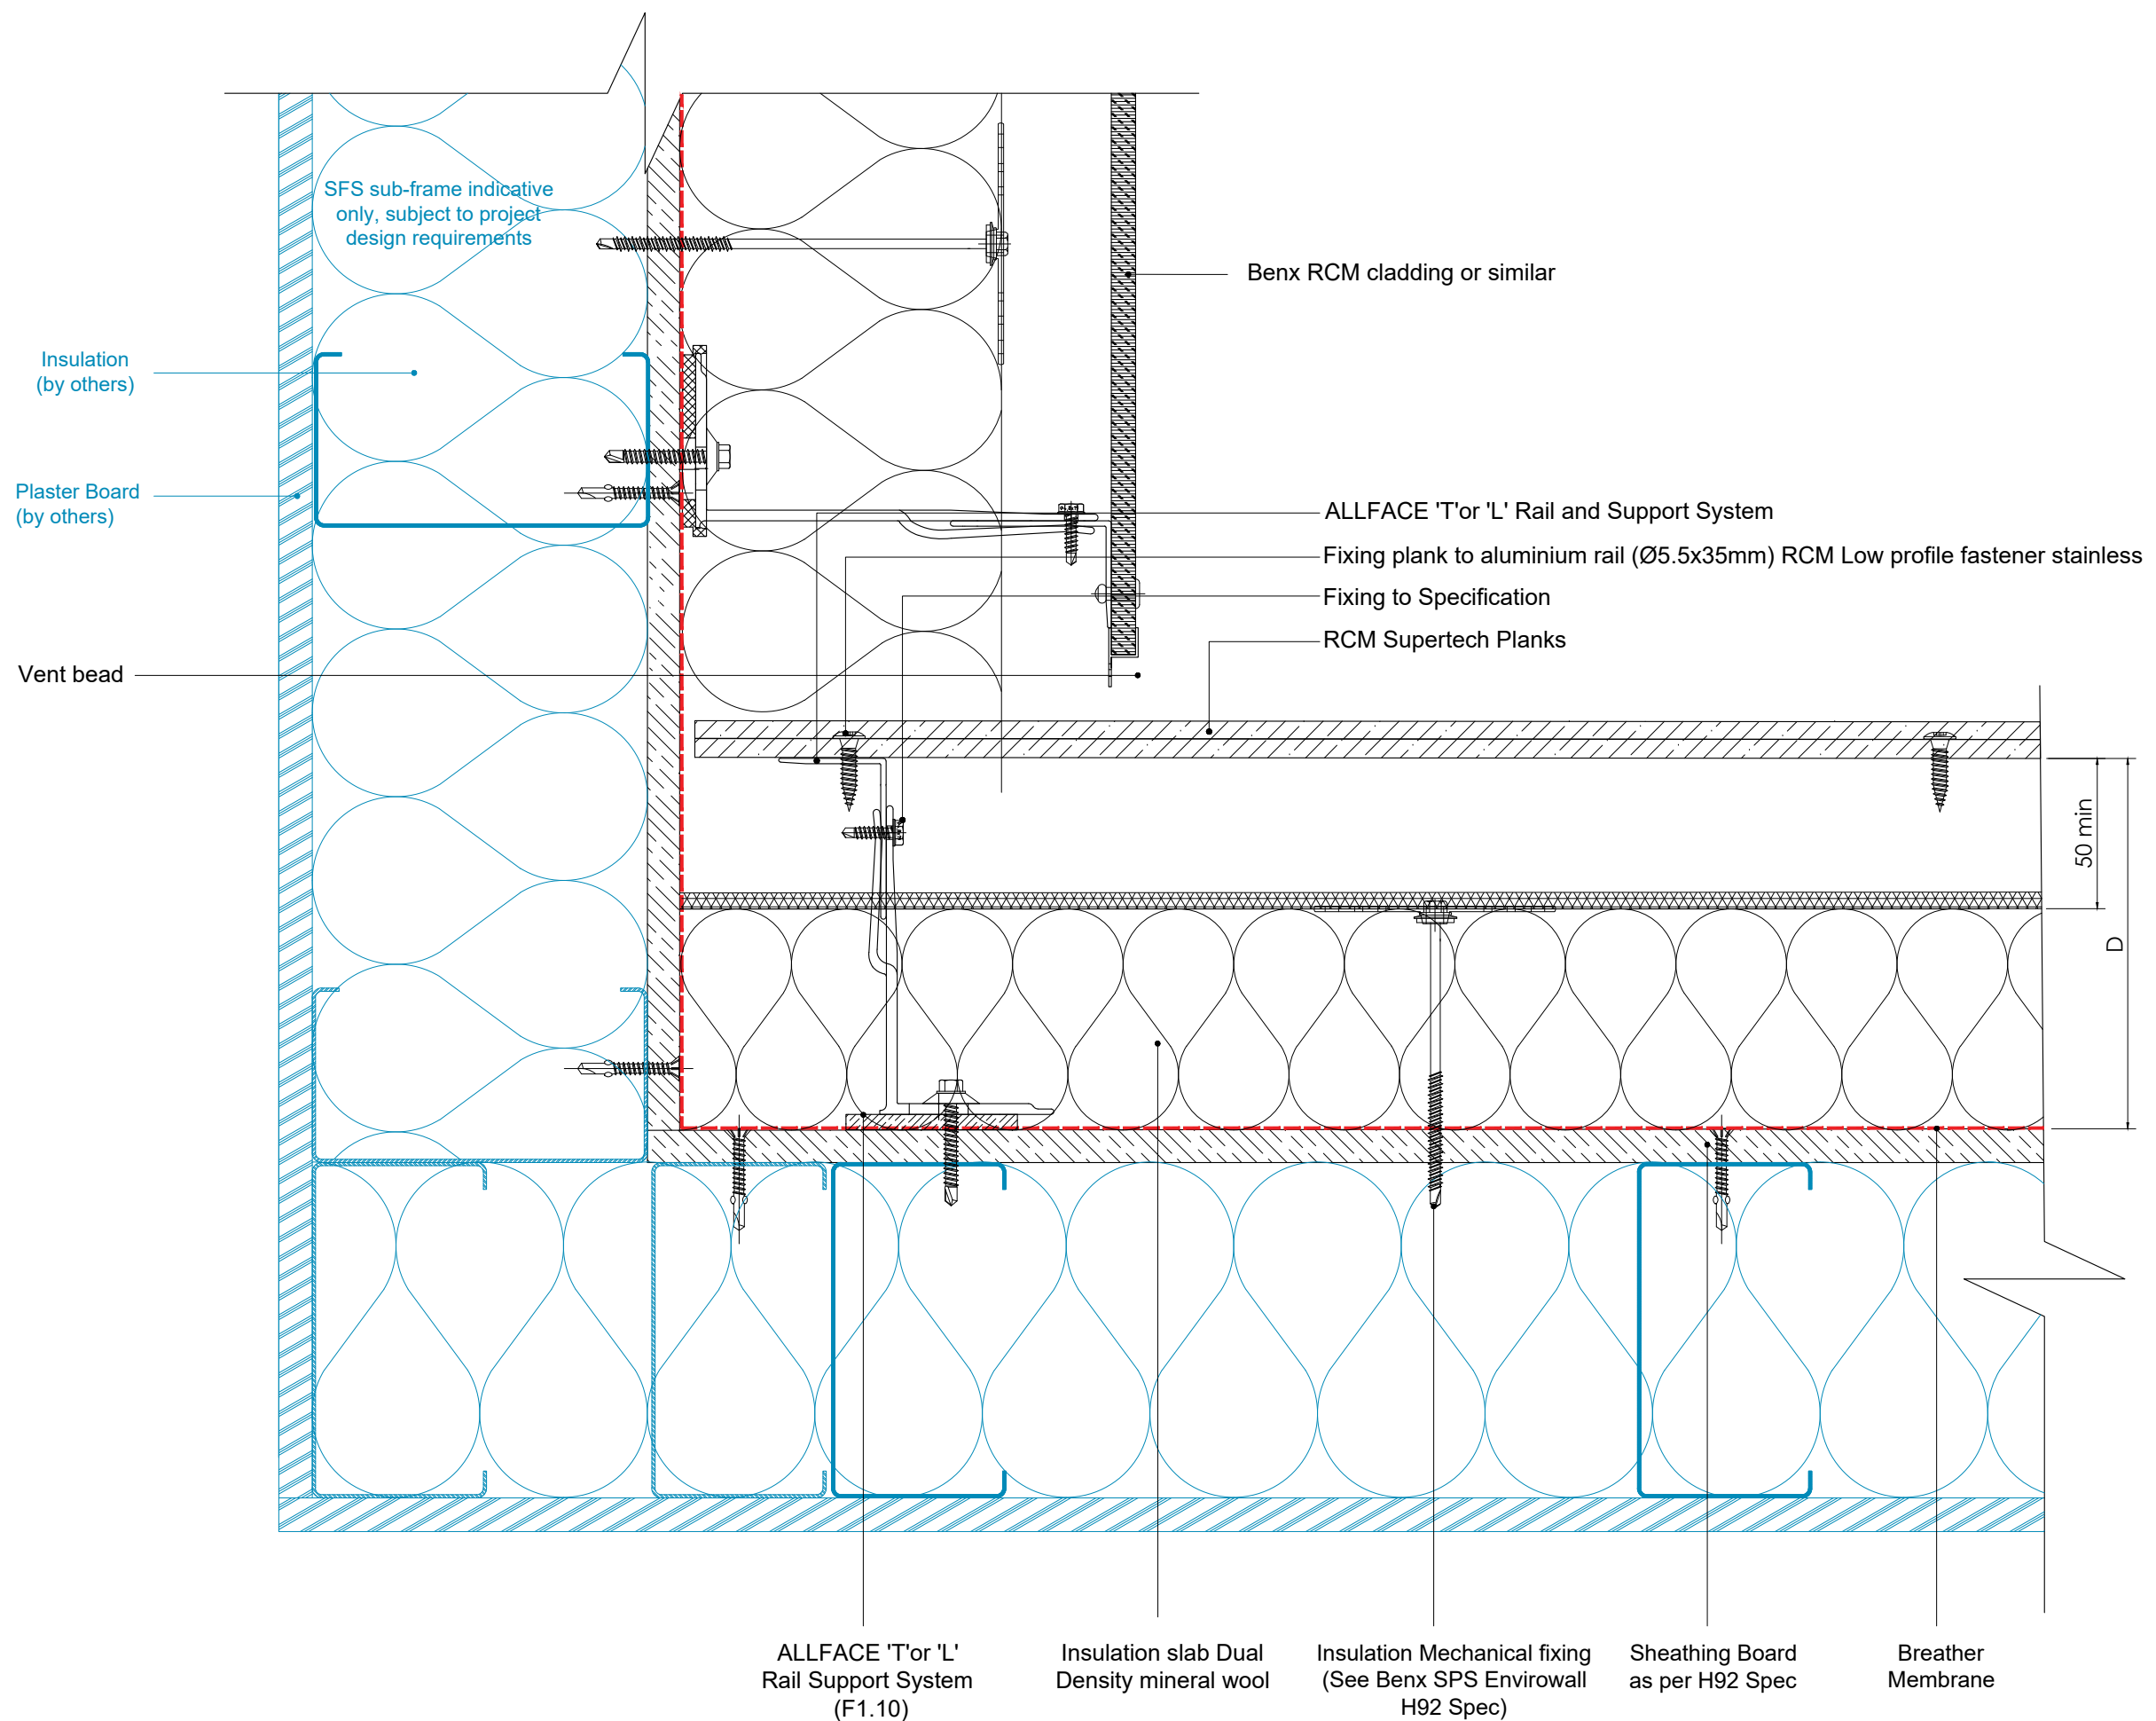

D = From 47mm to 365mm

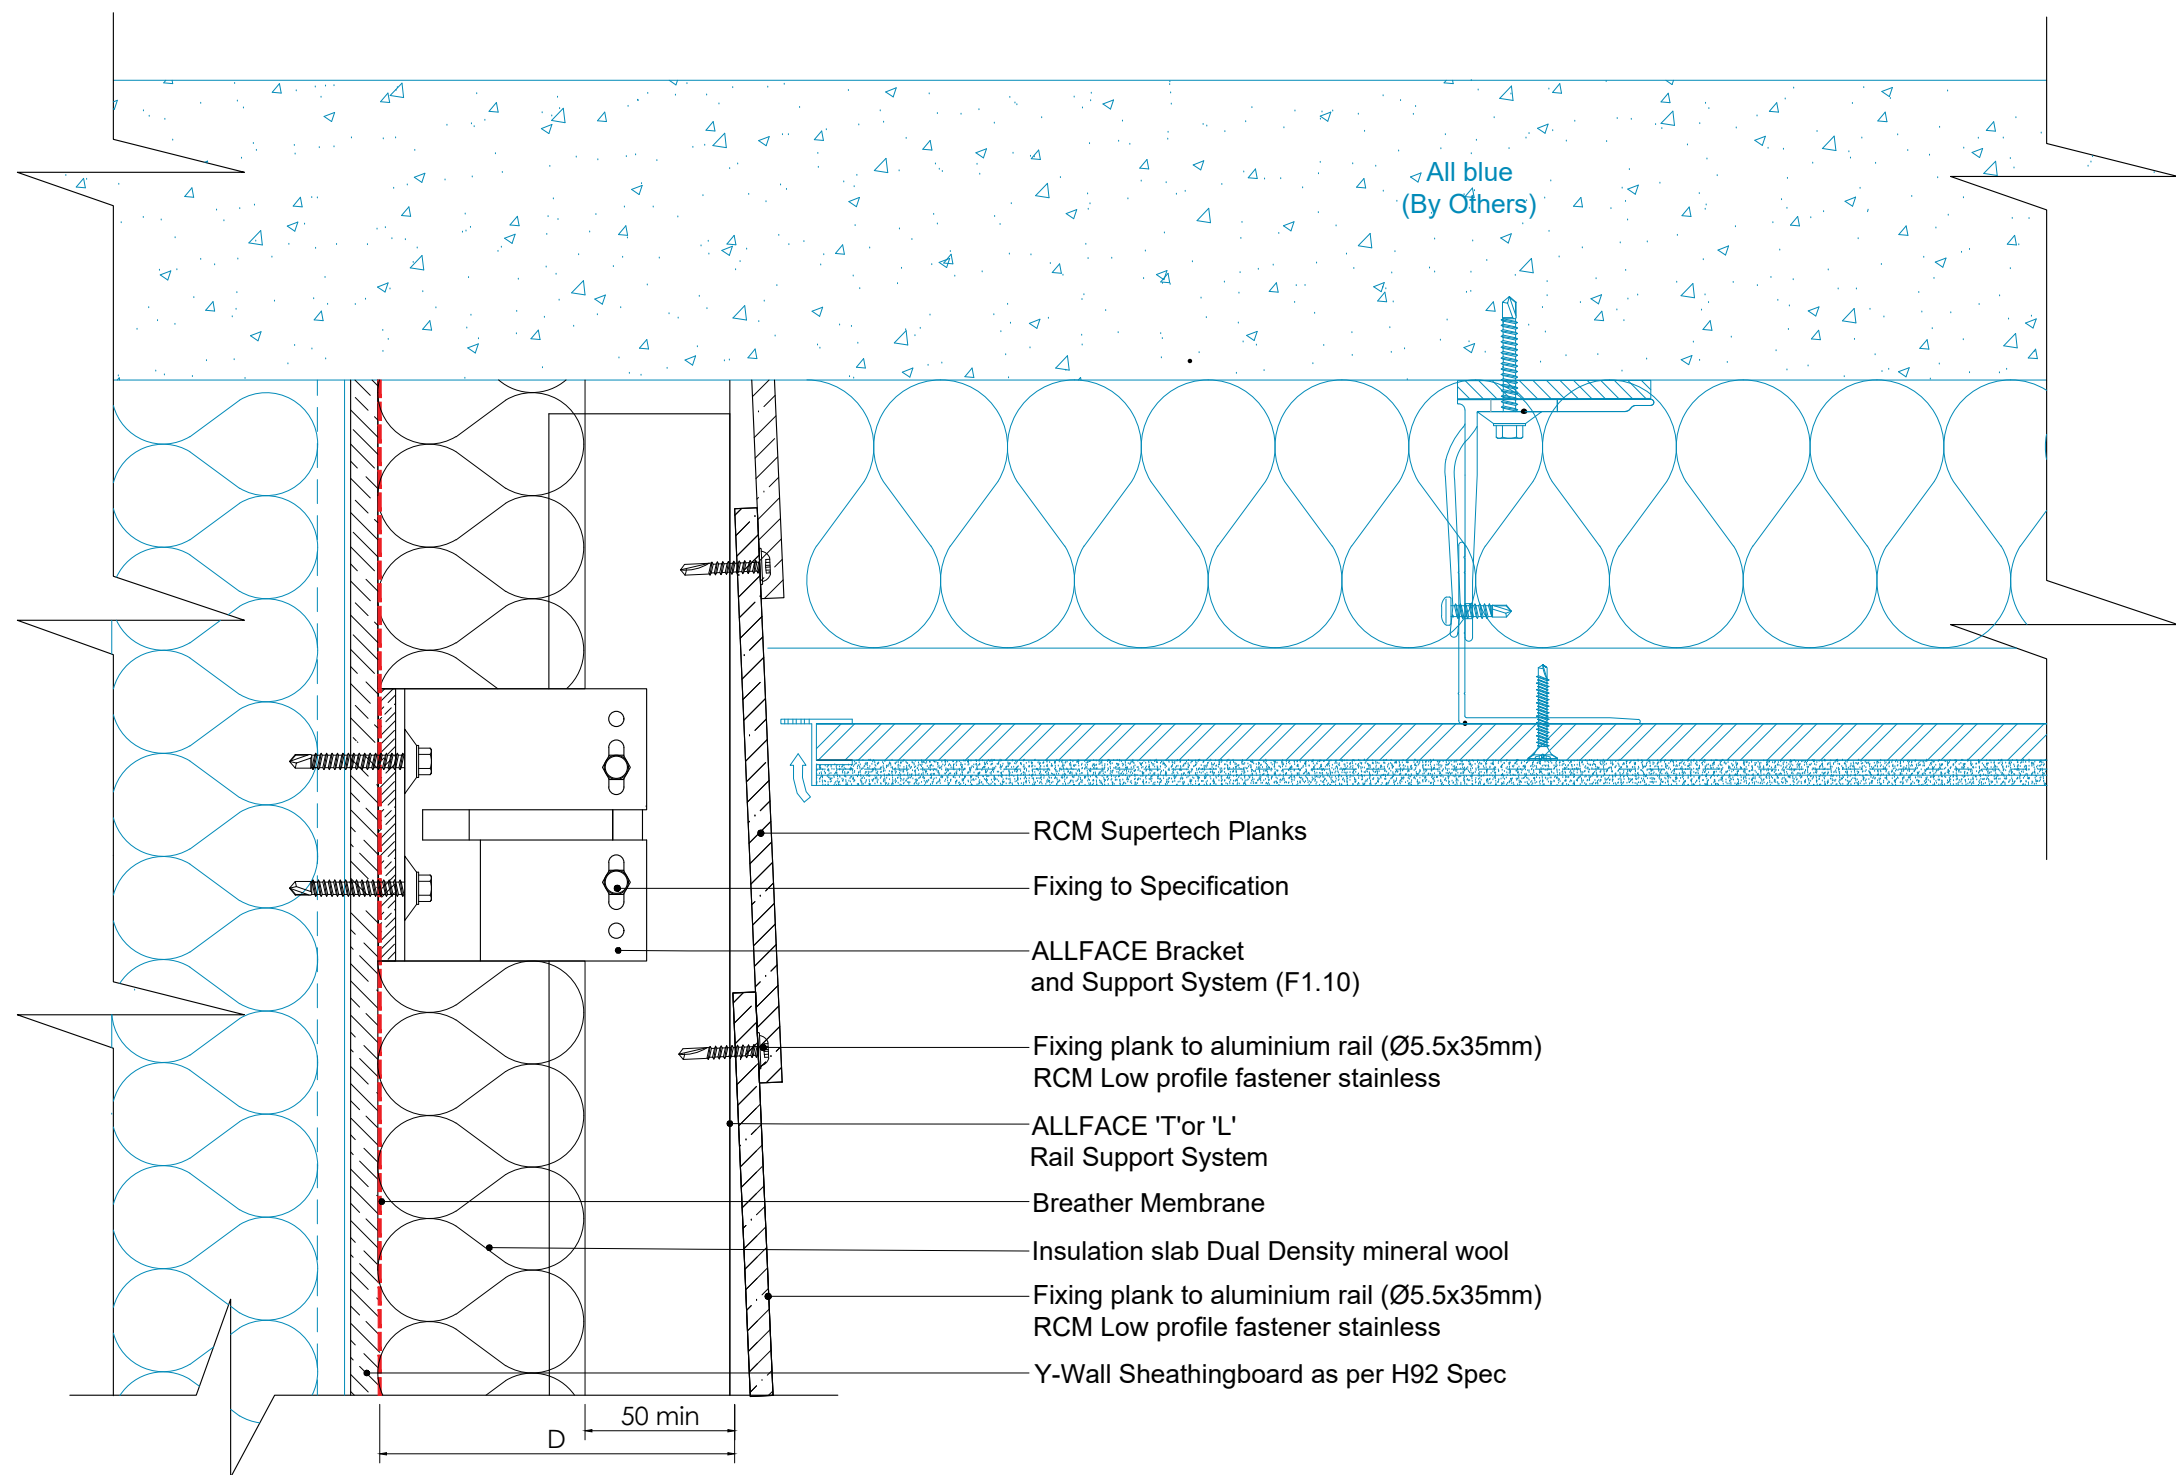

RCM Supertech Planks

Fixing to Specification

ALLFACE Bracket
and Support System (F1.10)

Fixing plank to aluminium rail (Ø5.5x35mm)
RCM Low profile fastener stainless

ALLFACE 'T' or 'L'
Rail Support System

Breather Membrane

Insulation slab Dual Density mineral wool

Fixing plank to aluminium rail (Ø5.5x35mm)
RCM Low profile fastener stainless

Y-Wall Sheathingboard as per H92 Spec

50 min
D

D = From 47mm to 365mm

