


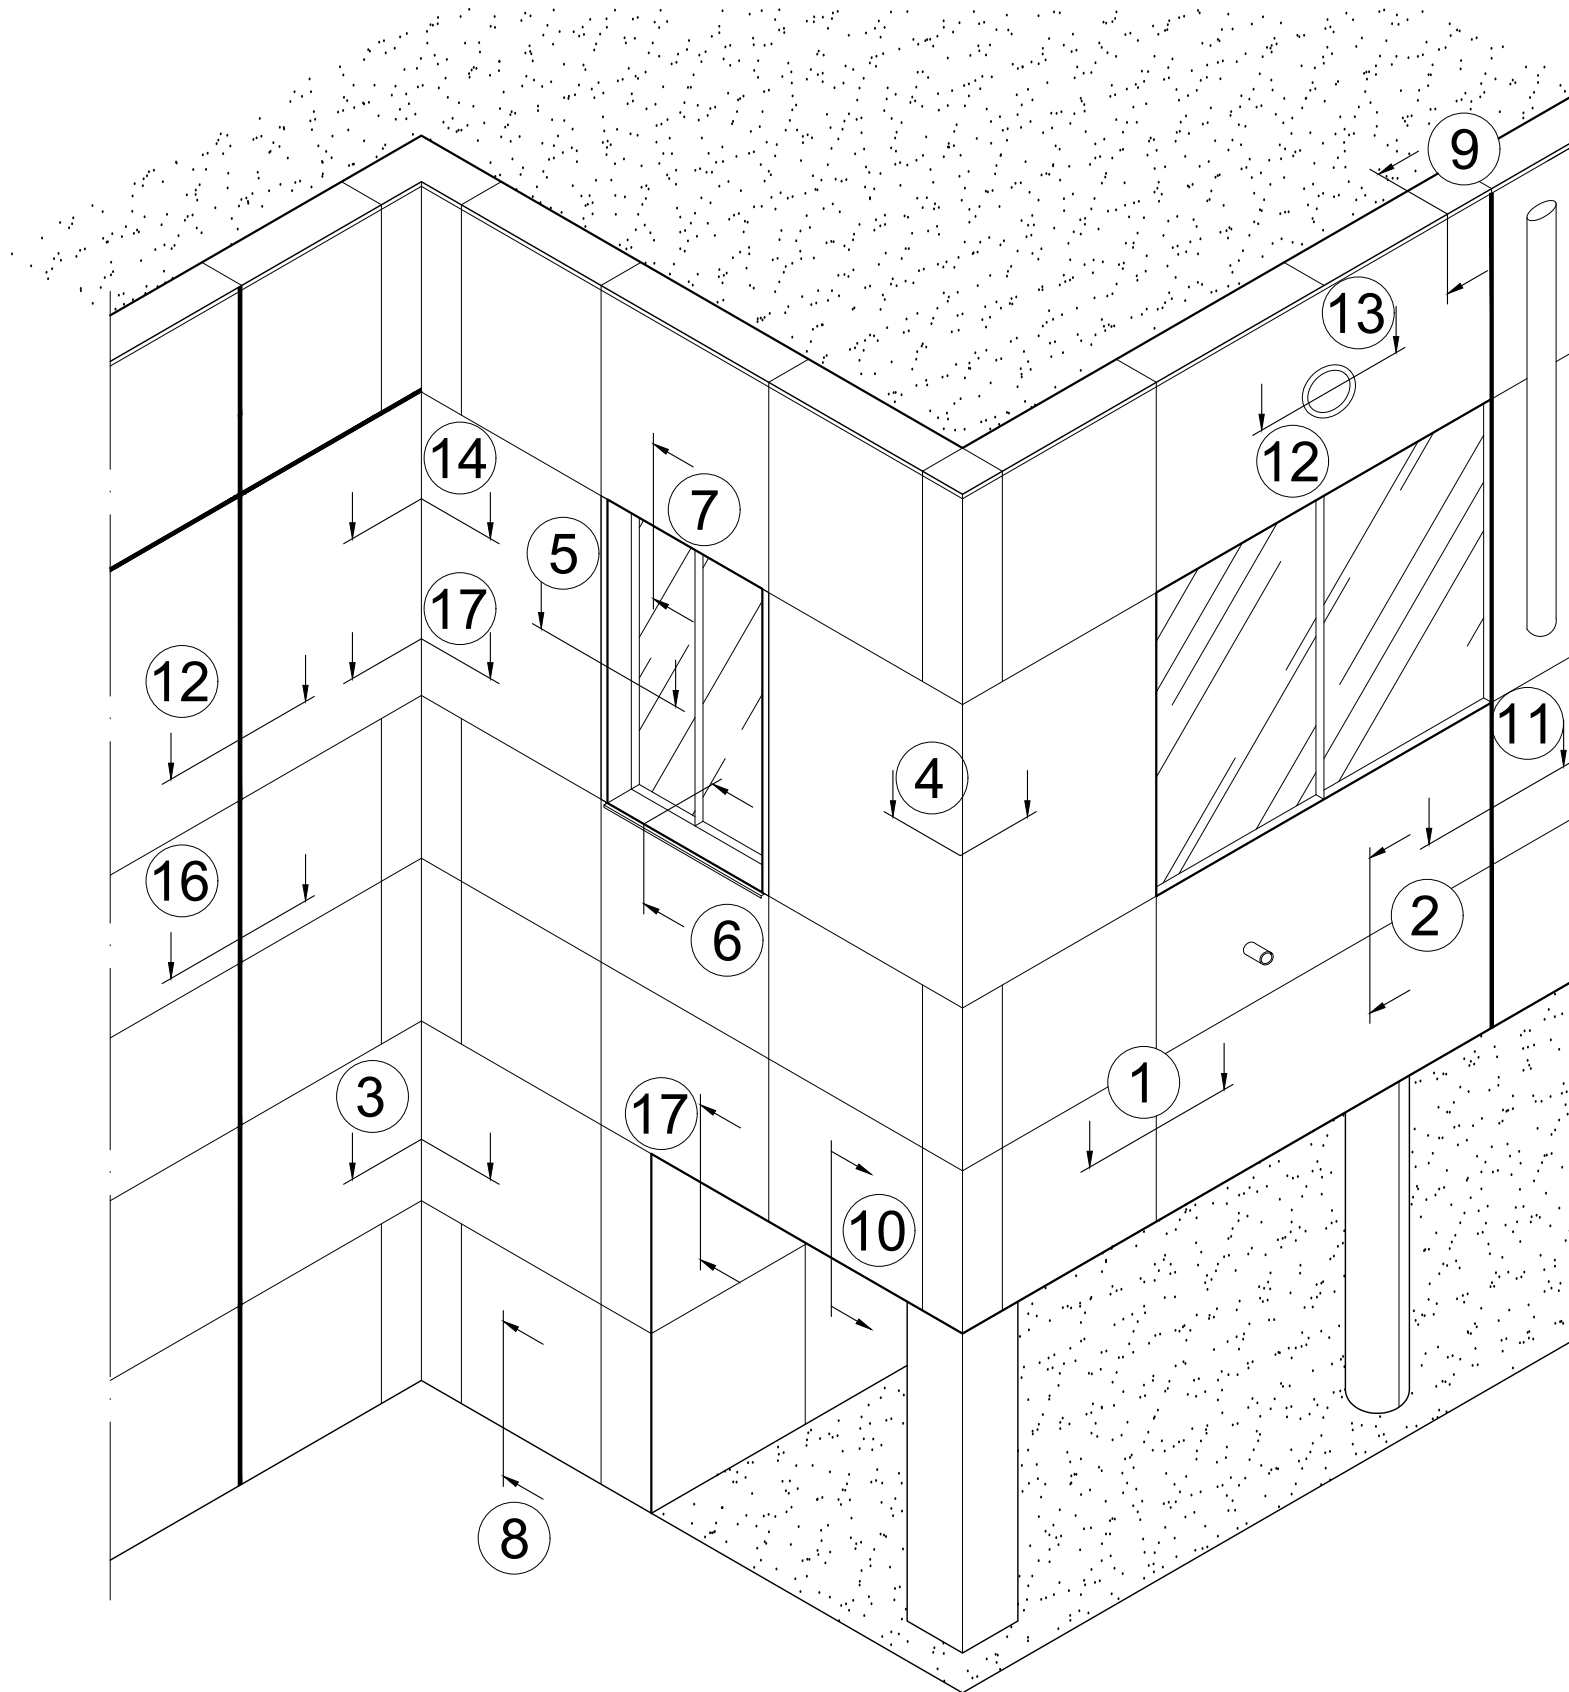


SAFEWALL

15 year warranty qualification

(BENX supplied product list)

- 1 Plasterboard/Internal finishes (By Others)
- 2 SFS fully Insulated (By Others)
- 3 Benx 12mm Y-Wall Sheathing Board (Alternative specifications available, refer to BBA Agrément)
- 4 Photonwrap Breather membrane (Alternative specifications available, refer to BBA Agrément)
- 5 Benx Cladwool RS 200mm Thermal Insulation (Alternative specifications available, refer to BBA Agrément)
- 6 Luxe Clad
- 7 ALLFACE Isolator Pad (5mm) (Alternative specifications available, refer to BBA Agrément)
- 8 ALLFACE Bracket
- 9 ALLFACE 'T' or 'L' Rail
- 10 Allface Fixing JT4-4-4.8
- 11 AIM Closed state Cavity Fire Barrier (Refer to Benx/AIM design & Installation Manual for further specific information)
- 12 Benx Insulation Fixing WX-T & KC 60
(Fire Fixing:-WX-TA4 & MKC S/S)
- 13 Wingtip Self drilling screw Ø4.8 x 38mm(FIX006)
- 14 A2 - Self drilling Ø4.8 x 19mm
- 15 Aluminium Rivet Head Ø14mm 5x12mm - 6mm Clamp thickness

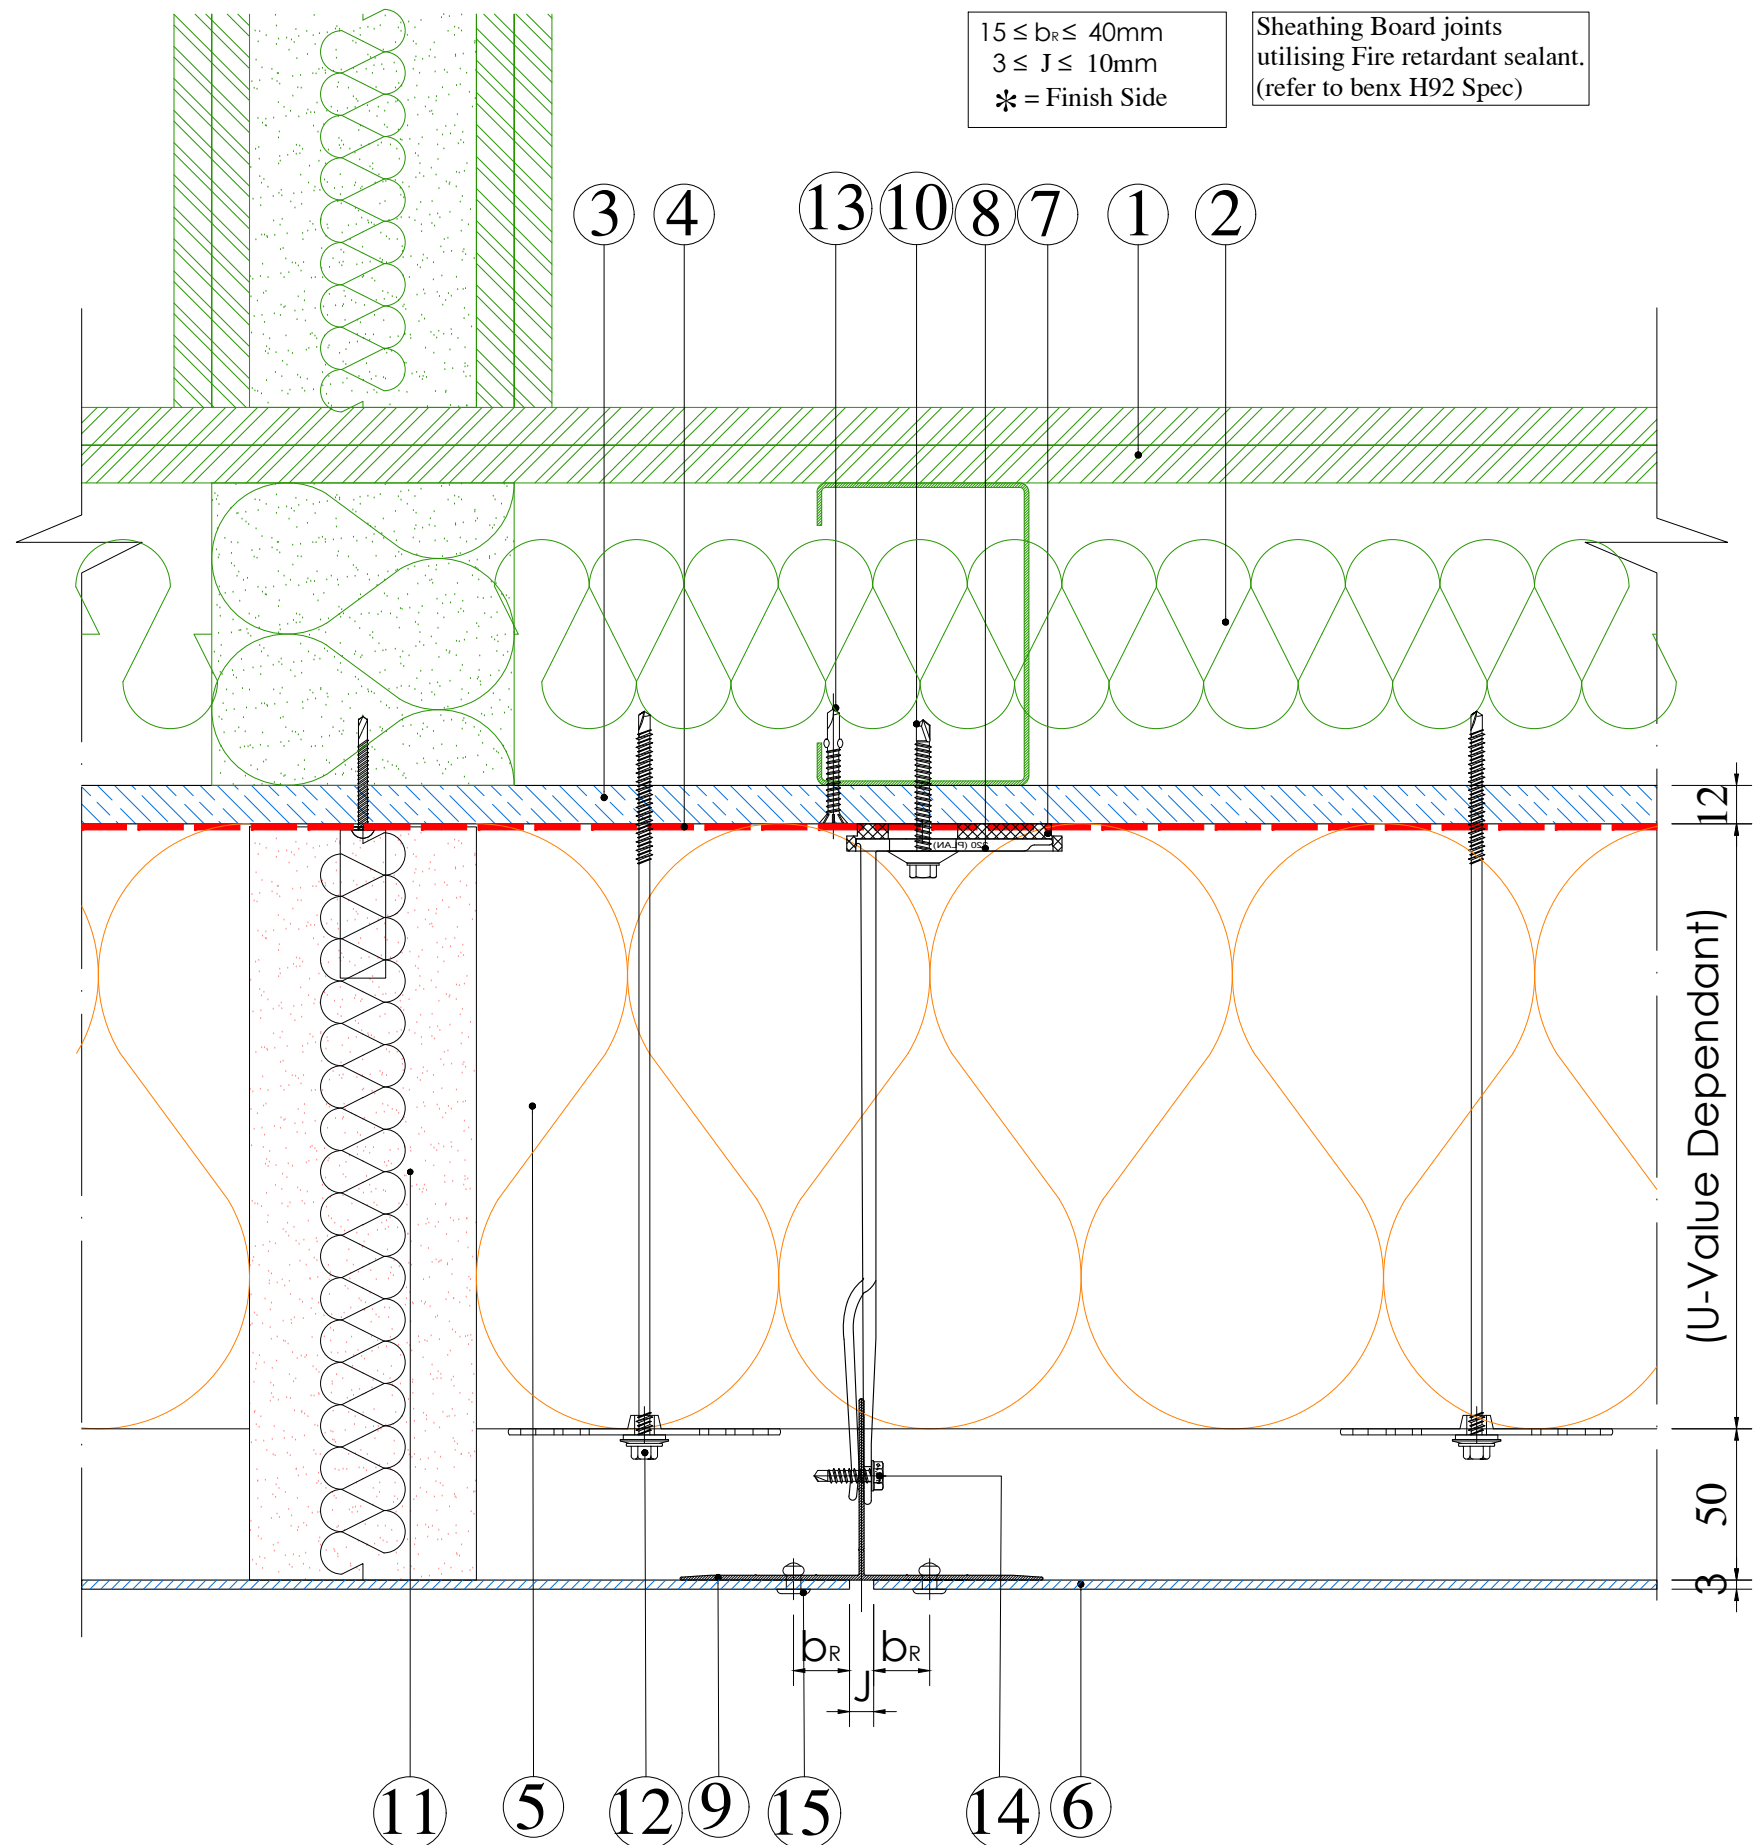

SAFEWALL


15 year warranty qualification

(BENX supplied product list)

- 1 Plasterboard/Internal finishes (By Others)
- 2 SFS fully Insulated (By Others)
- 3 Benx 12mm Y-Wall Sheathing Board (Alternative specifications available, refer to BBA Agrément)
- 4 Photonwrap Breather membrane (Alternative specifications available, refer to BBA Agrément)
- 5 Benx Cladwool RS 200mm Thermal Insulation (Alternative specifications available, refer to BBA Agrément)
- 6 Luxe Clad
- 7 ALLFACE Isolator Pad (5mm) (Alternative specifications available, refer to BBA Agrément)
- 8 ALLFACE Bracket
- 9 ALLFACE 'T' or 'L' Rail
- 10 Allface Fixing JT4-4-4.8
- 11 AIM Open state Cavity Fire Barrier (Refer to Benx/AIM design & Installation Manual for further specific information)
- 12 Benx Insulation Fixing WX-T & KC 60
(Fire Fixing:-WX-TA4 & MKC S/S)
- 13 Wingtip Self drilling screw Ø4.8 x 38mm(FIX006)
- 14 A2 - Self drilling Ø4.8 x 19mm
- 15 Aluminium Rivet Head Ø14mm 5x12mm - 6mm Clamp thickness

J
Minimum joint width to accommodate slab edge deflection + 5mm

Break in sheathing board sized to accommodate slab deflection

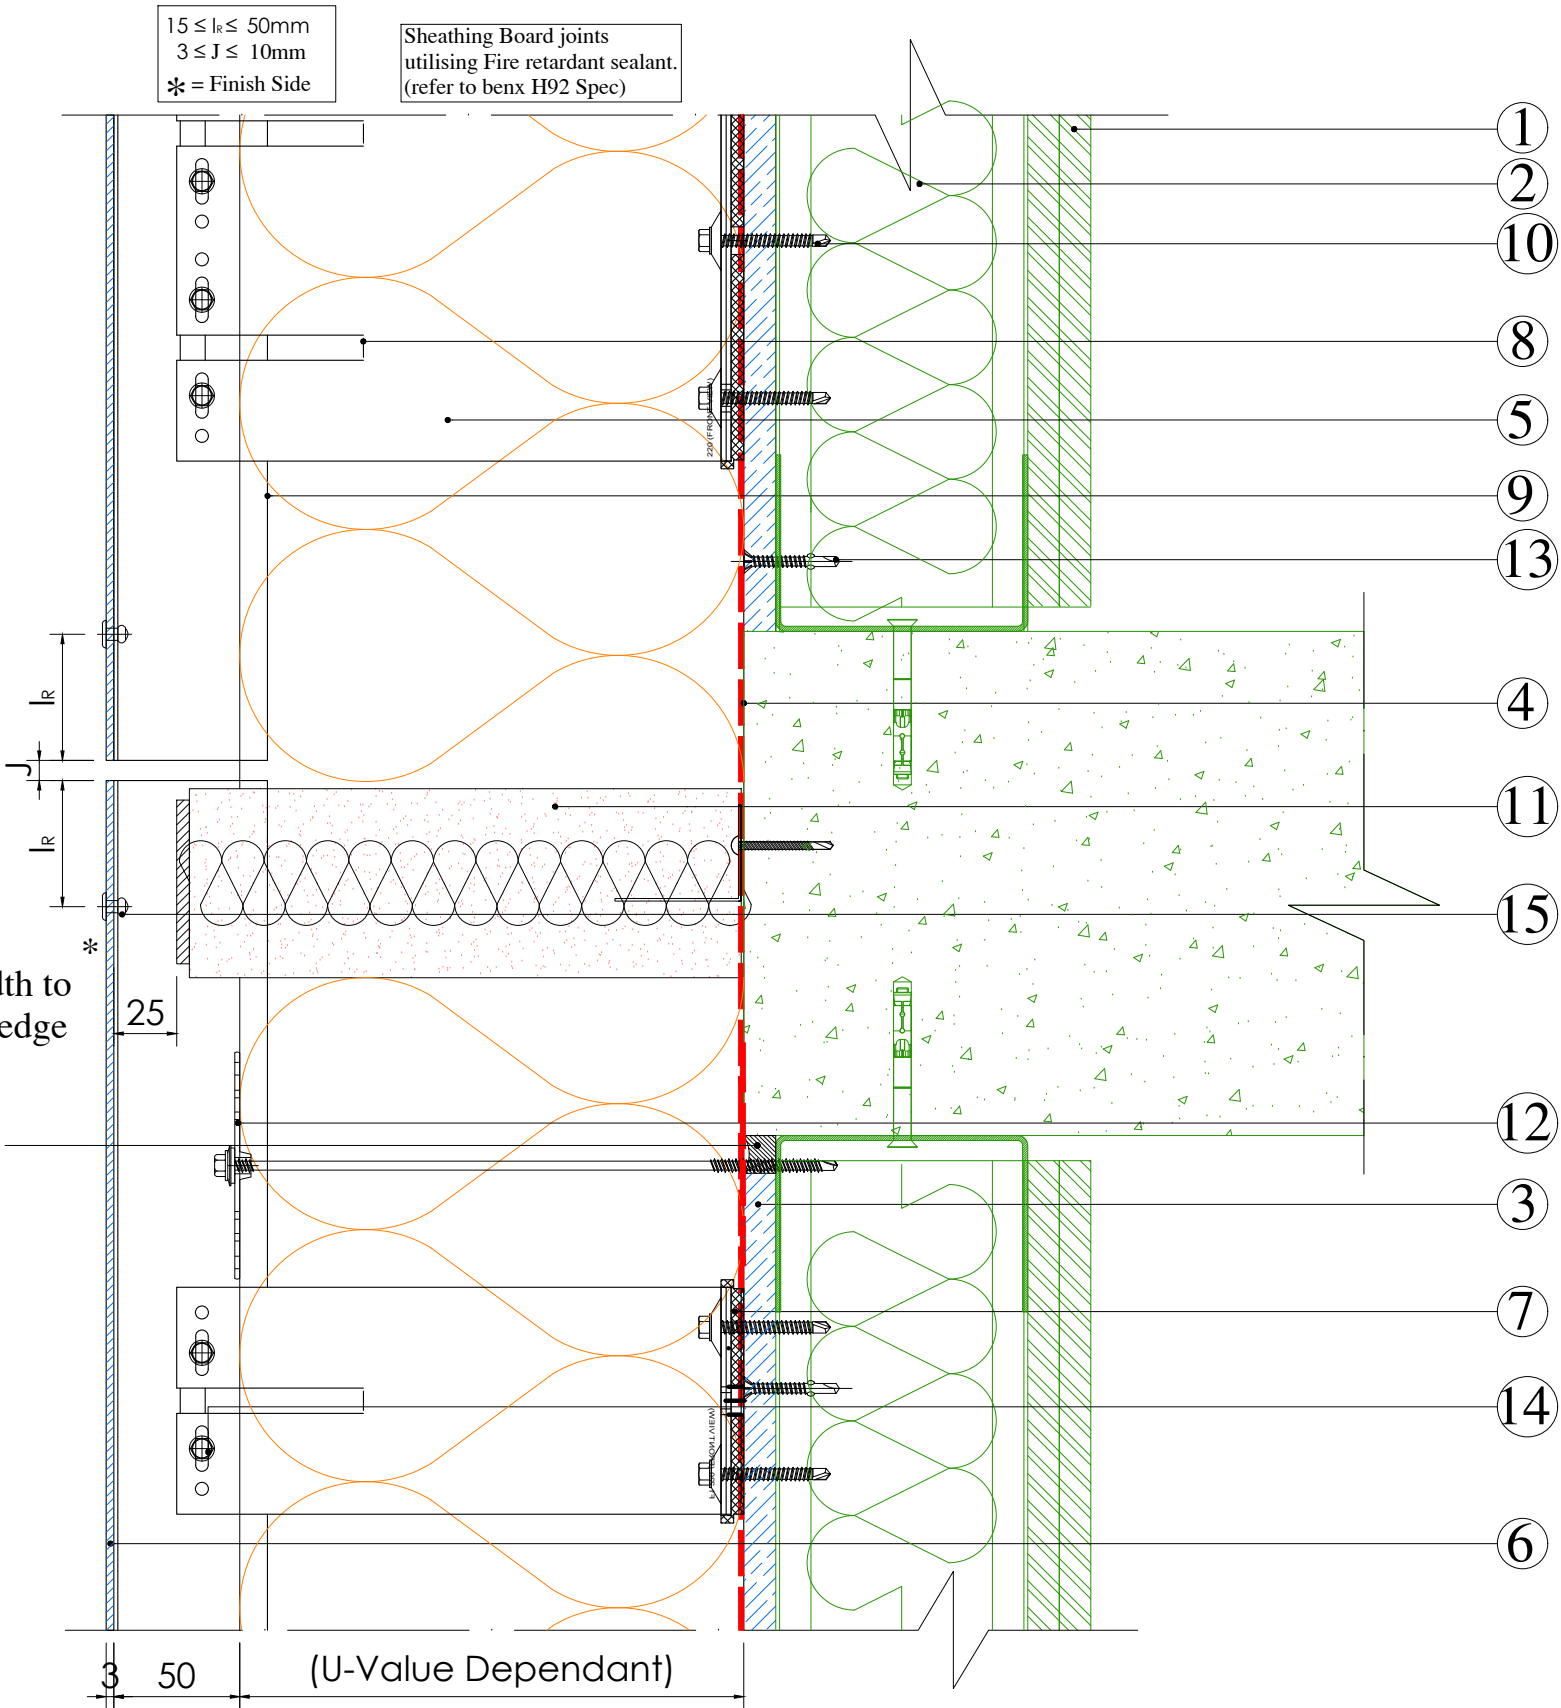


SAFEWALL

15 year warranty qualification

(BENX supplied product list)

- 1 Plasterboard/Internal finishes (By Others)
- 2 SFS fully Insulated (By Others)
- 3 Benx 12mm Y-Wall Sheathing Board (Alternative specifications available, refer to BBA Agrément)
- 4 Photonwrap Breather membrane (Alternative specifications available, refer to BBA Agrément)
- 5 Benx Cladwool RS 200mm Thermal Insulation (Alternative specifications available, refer to BBA Agrément)
- 6 Luxe Clad
- 7 ALLFACE Isolator Pad (5mm) (Alternative specifications available, refer to BBA Agrément)
- 8 ALLFACE Bracket
- 9 ALLFACE 'T' or 'L' Rail
- 10 Allface Fixing JT4-4-4.8
- 11 AIM Closed state Cavity Fire Barrier (Refer to Benx/AIM design & Installation Manual for further specific information)
- 12 Benx Insulation Fixing WX-T & KC 60
(Fire Fixing:-WX-TA4 & MKC S/S)
- 13 Wingtip Self drilling screw Ø4.8 x 38mm(FIX006)
- 14 A2 - Self drilling Ø4.8 x 19mm
- 15 Aluminium Rivet Head Ø14mm 5x12mm - 6mm
- Clamp thickness

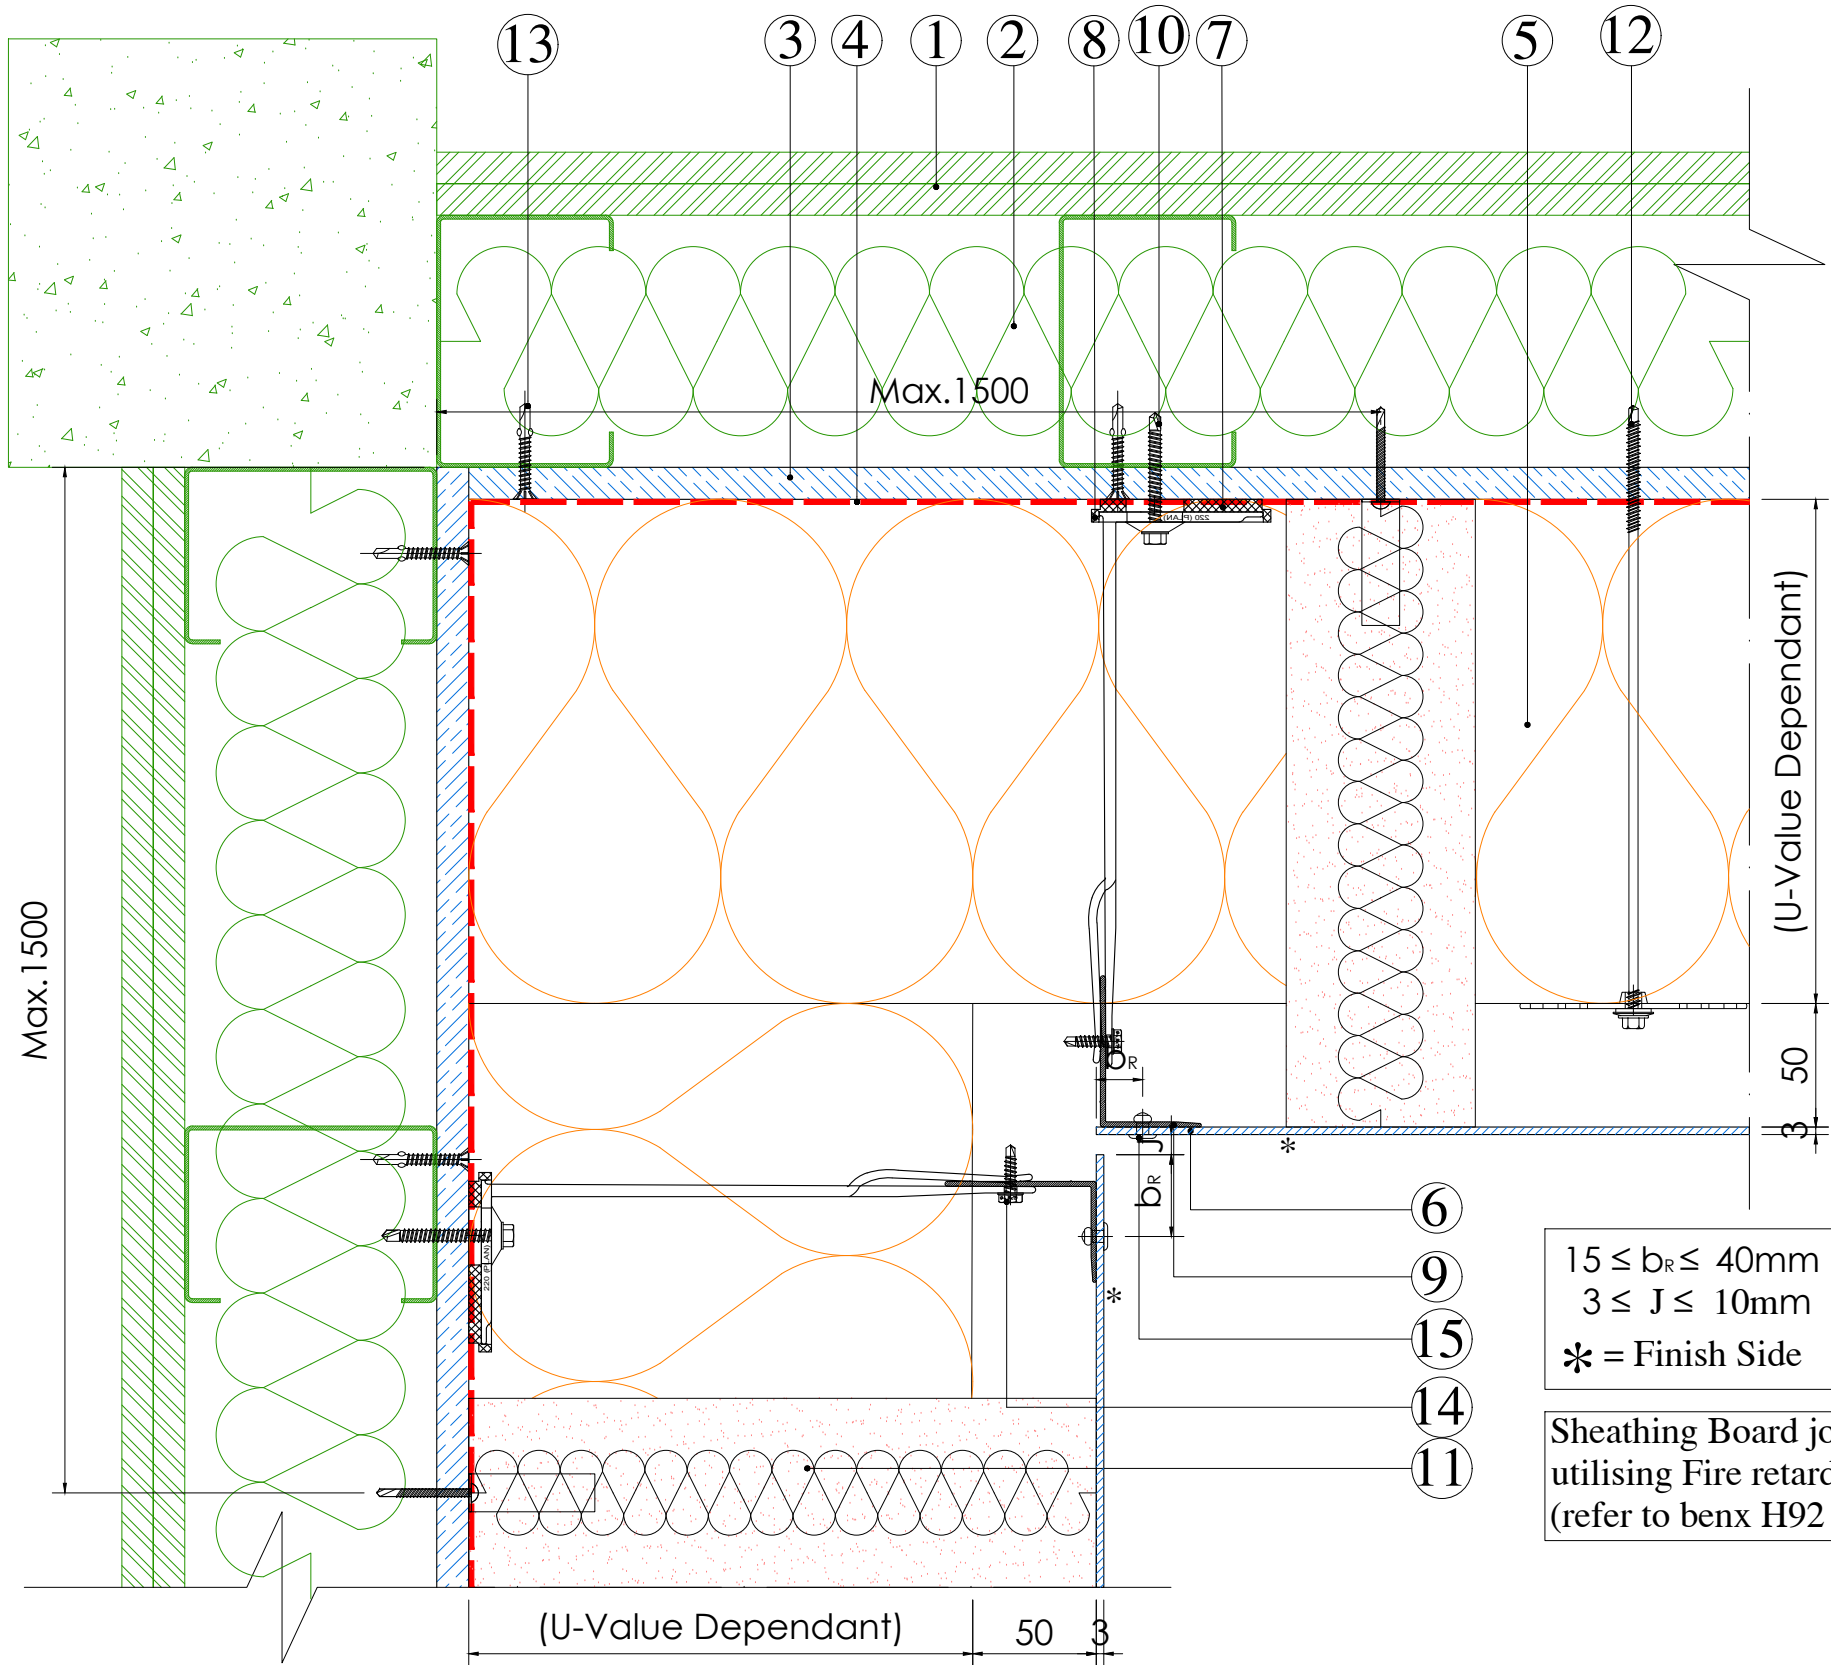

Benx Ltd, Lonsdale Chambers,
Lonsdale Street,
Stoke-on-Trent
Staffordshire
ST4 4BT
Telephone: 0845 130 0983
Email:
technicalservices@benx.co.uk

All performance data & systems specifications are for systems constructed with materials & components as shown. The inclusion or substitution of any other manufactures materials or components invalidates both test data, system performance and compliance with CDM 2015. The information is provided and based upon details received, which are assumed to include all the relevant facts and data. While it is believed to be correct, we accept no liability for its accuracy, adequacy or completeness. Recipients must satisfy themselves as to its suitability as we do not accept responsibility for any claims or consequential loss. Acceptance of the content and subsequent design responsibility rests entirely with the recipients. Any subsequent design changes that affect the detail which we are not informed of in a written format will void this detail. None of the content may be copied without the prior INFORMATION from the Benx Group Technical Services Department. This statement should be read in conjunction with the standard terms and conditions of Benx Group.


REV	DATE	NOTE	BY	STATUS:	INFORMATION	DRAWN:
A	29.11.24	First Issue	MAB	PROJECT:	Safewall_Luxe Clad Rainscreen system	MAB
				ISO No:	5351	CHECK:
				DRAWING No:	5351-TD-LX-AF-SFS-P-03	DJ
				DESCRIPTION:	INTERNAL CORNER CANTILEVER	NTS@A3
				REV:	A	DATE:
						Nov 24

SAFEWALL

15 year warranty qualification

(BENX supplied product list)

- 1 Plasterboard/Internal finishes (By Others)
- 2 SFS fully Insulated (By Others)
- 3 Benx 12mm Y-Wall Sheathing Board (Alternative specifications available, refer to BBA Agrément)
- 4 Photonwrap Breather membrane (Alternative specifications available, refer to BBA Agrément)
- 5 Benx Cladwool RS 200mm Thermal Insulation (Alternative specifications available, refer to BBA Agrément)
- 6 Luxe Clad
- 7 ALLFACE Isolator Pad (5mm) (Alternative specifications available, refer to BBA Agrément)
- 8 ALLFACE Bracket
- 9 ALLFACE 'T' or 'L' Rail
- 10 Allface Fixing JT4-4-4.8
- 11 AIM Closed state Cavity Fire Barrier (Refer to Benx/AIM design & Installation Manual for further specific information)
- 12 Benx Insulation Fixing WX-T & KC 60
(Fire Fixing:-WX-TA4 & MKC S/S)
- 13 Wingtip Self drilling screw Ø4.8 x 38mm(FIX006)
- 14 A2 - Self drilling Ø4.8 x 19mm
- 15 Aluminium Rivet Head Ø14mm 5x12mm - 6mm
Clamp thickness

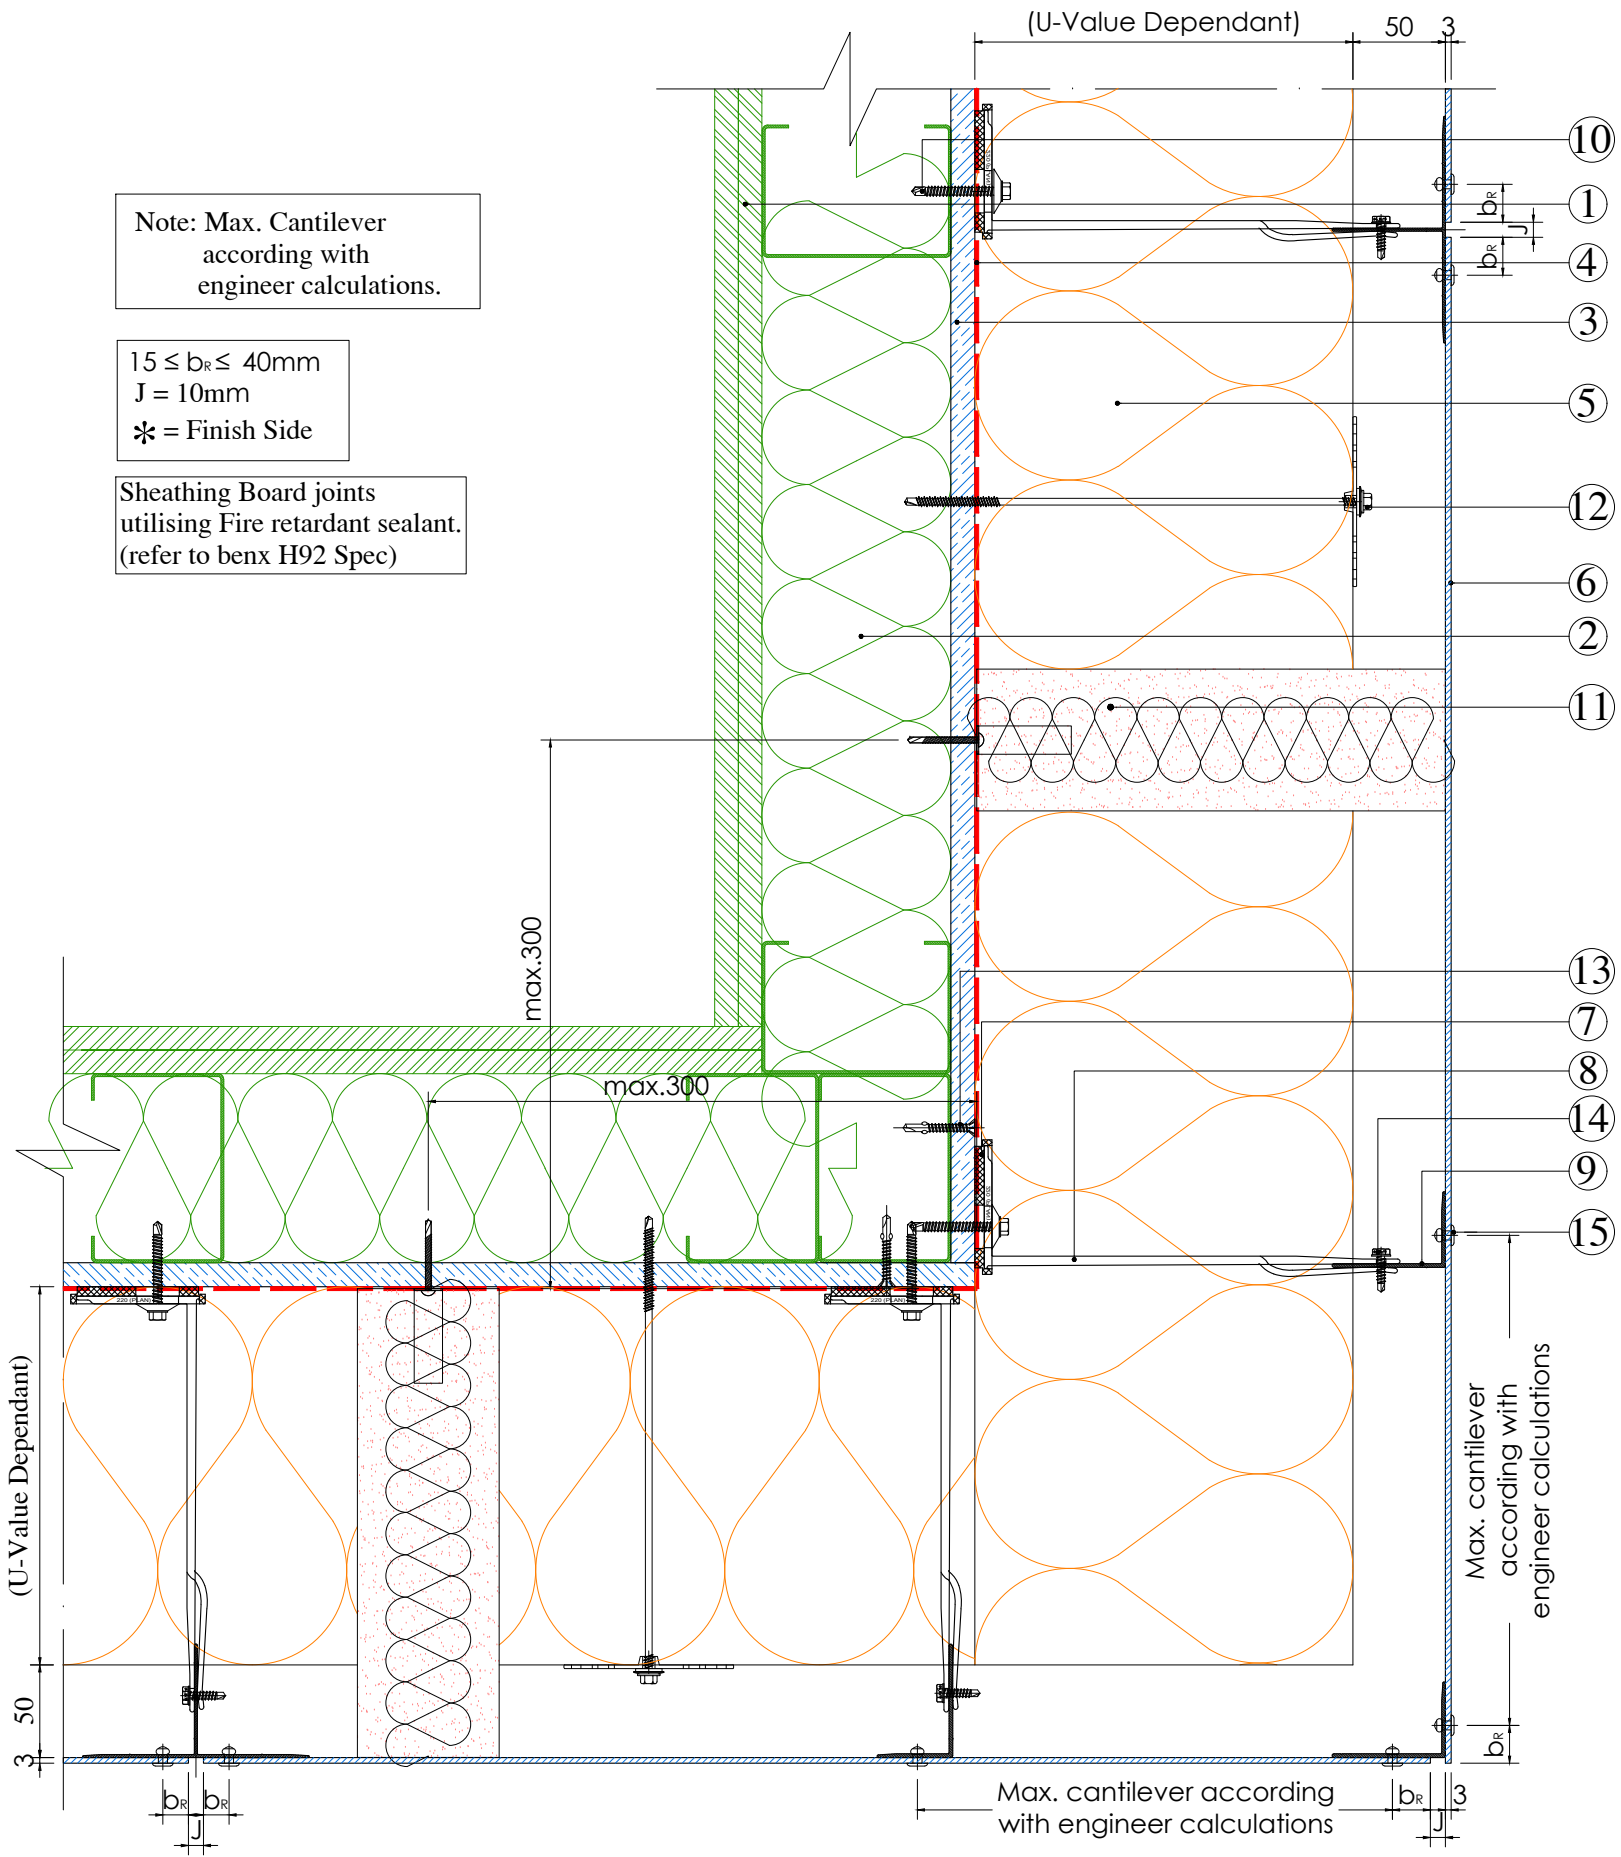


SAFEWALL

15 year warranty qualification

(BENX supplied product list)

- 1 Plasterboard/Internal finishes (By Others)
- 2 SFS fully Insulated (By Others)
- 3 Benx 12mm Y-Wall Sheathing Board (Alternative specifications available, refer to BBA Agrément)
- 4 Photonwrap Breather membrane (Alternative specifications available, refer to BBA Agrément)
- 5 Benx Cladwool RS 200mm Thermal Insulation (Alternative specifications available, refer to BBA Agrément)
- 6 Luxe Clad
- 7 ALLFACE Isolator Pad (5mm) (Alternative specifications available, refer to BBA Agrément)
- 8 ALLFACE Bracket
- 9 ALLFACE 'T' or 'L' Rail
- 10 Allface Fixing JT4-4-4.8
- 11 AIM Closed state Cavity Fire Barrier (Refer to Benx/AIM design & Installation Manual for further specific information)
- 12 Benx Insulation Fixing WX-T & KC 60
(Fire Fixing:-WX-TA4 & MKC S/S)
- 13 Wingtip Self drilling screw Ø4.8 x 38mm(FIX006)
- 14 A2 - Self drilling Ø4.8 x 19mm
- 15 Aluminium Rivet Head Ø14mm 5x12mm - 6mm
Clamp thickness
- 16 EPDM

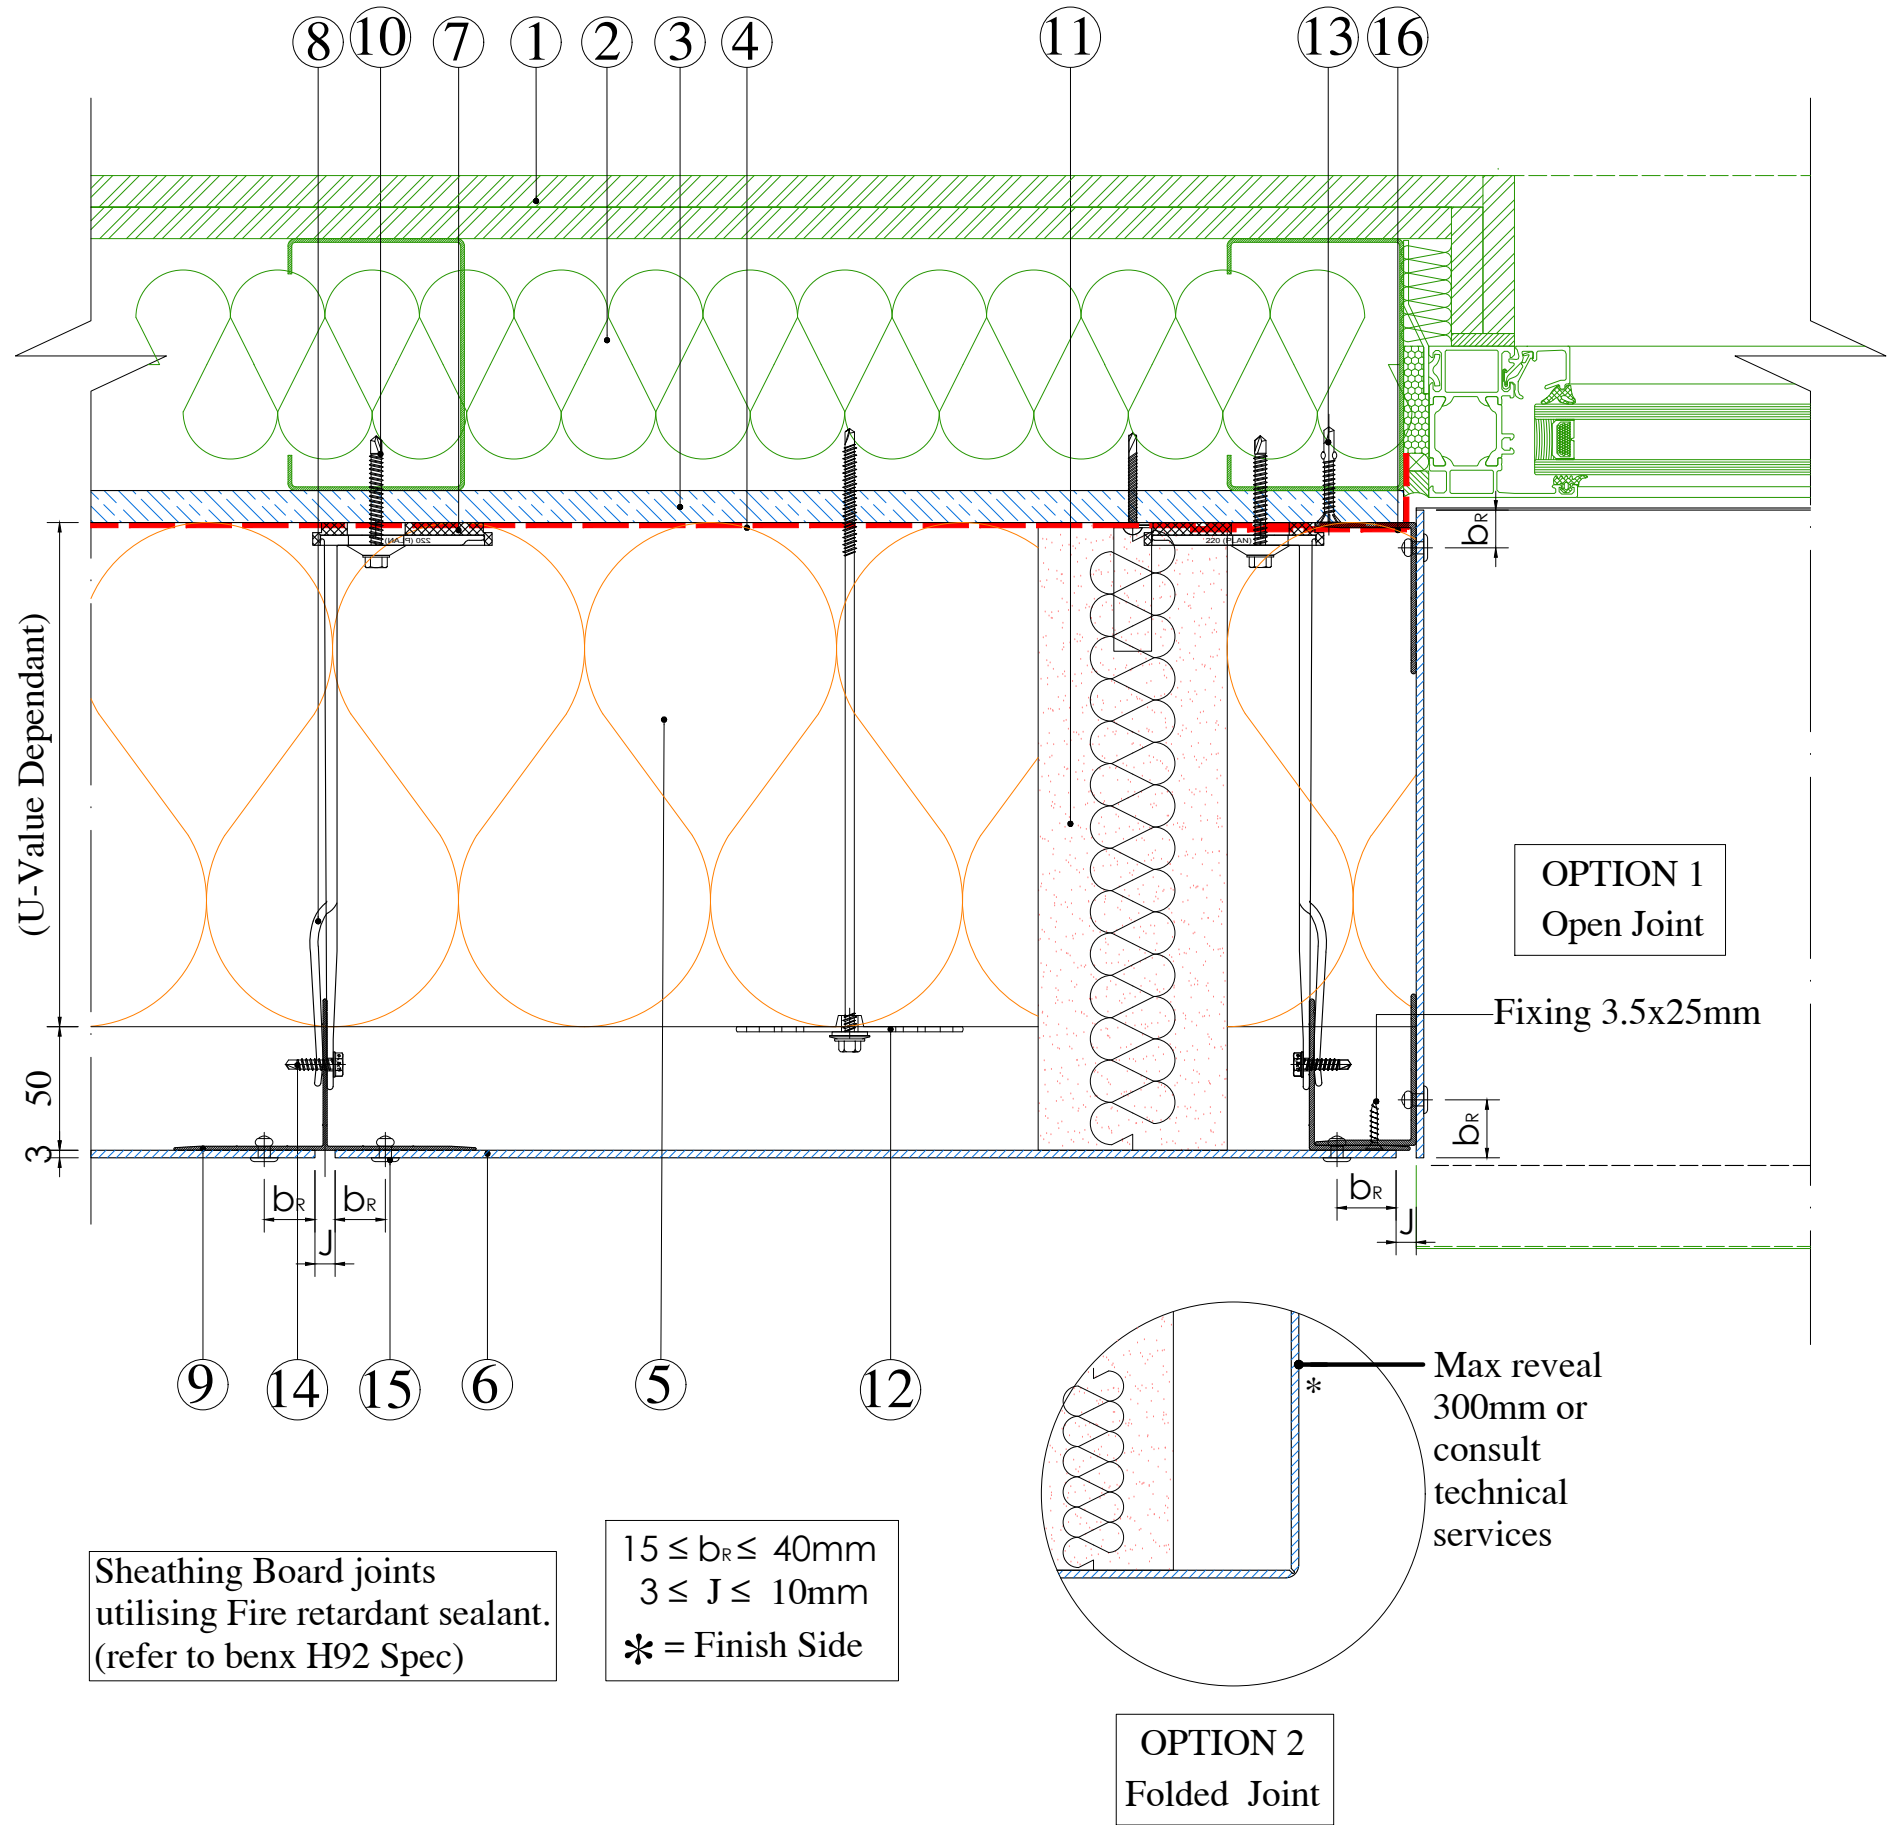

SAFEWALL

15 year warranty qualification


(BENX supplied product list)

- 1 Plasterboard/Internal finishes (By Others)
- 2 SFS fully Insulated (By Others)
- 3 Benx 12mm Y-Wall Sheathing Board (Alternative specifications available, refer to BBA Agrément)
- 4 Photonwrap Breather membrane (Alternative specifications available, refer to BBA Agrément)
- 5 Benx Cladwool RS 200mm Thermal Insulation (Alternative specifications available, refer to BBA Agrément)
- 6 Luxe Clad
- 7 ALLFACE Isolator Pad (5mm) (Alternative specifications available, refer to BBA Agrément)
- 8 ALLFACE Bracket
- 9 ALLFACE 'T' or 'L' Rail
- 10 Allface Fixing JT4-4-4.8
- 11 AIM Open state Cavity Fire Barrier (Refer to Benx/AIM design & Installation Manual for further specific information)
- 12 Benx Insulation Fixing WX-T & KC 60
(Fire Fixing:-WX-TA4 & MKC S/S)
- 13 Wingtip Self drilling screw Ø4.8 x 38mm(FIX006)
- 14 A2 - Self drilling Ø4.8 x 19mm
- 15 Aluminium Rivet Head Ø14mm 5x12mm - 6mm Clamp thickness
- 16 EPDM
- 17 Ventilation angle
- 18 Fixing 3.5x25mm

Provide ventilation to top of
Cladcolour and u/s of cill

Sheathing Board joints
utilising Fire retardant sealant.
(refer to benx H92 Spec)

$15 \leq l_R \leq 50\text{mm}$
 $3 \leq J \leq 10\text{mm}$
* = Finish Side

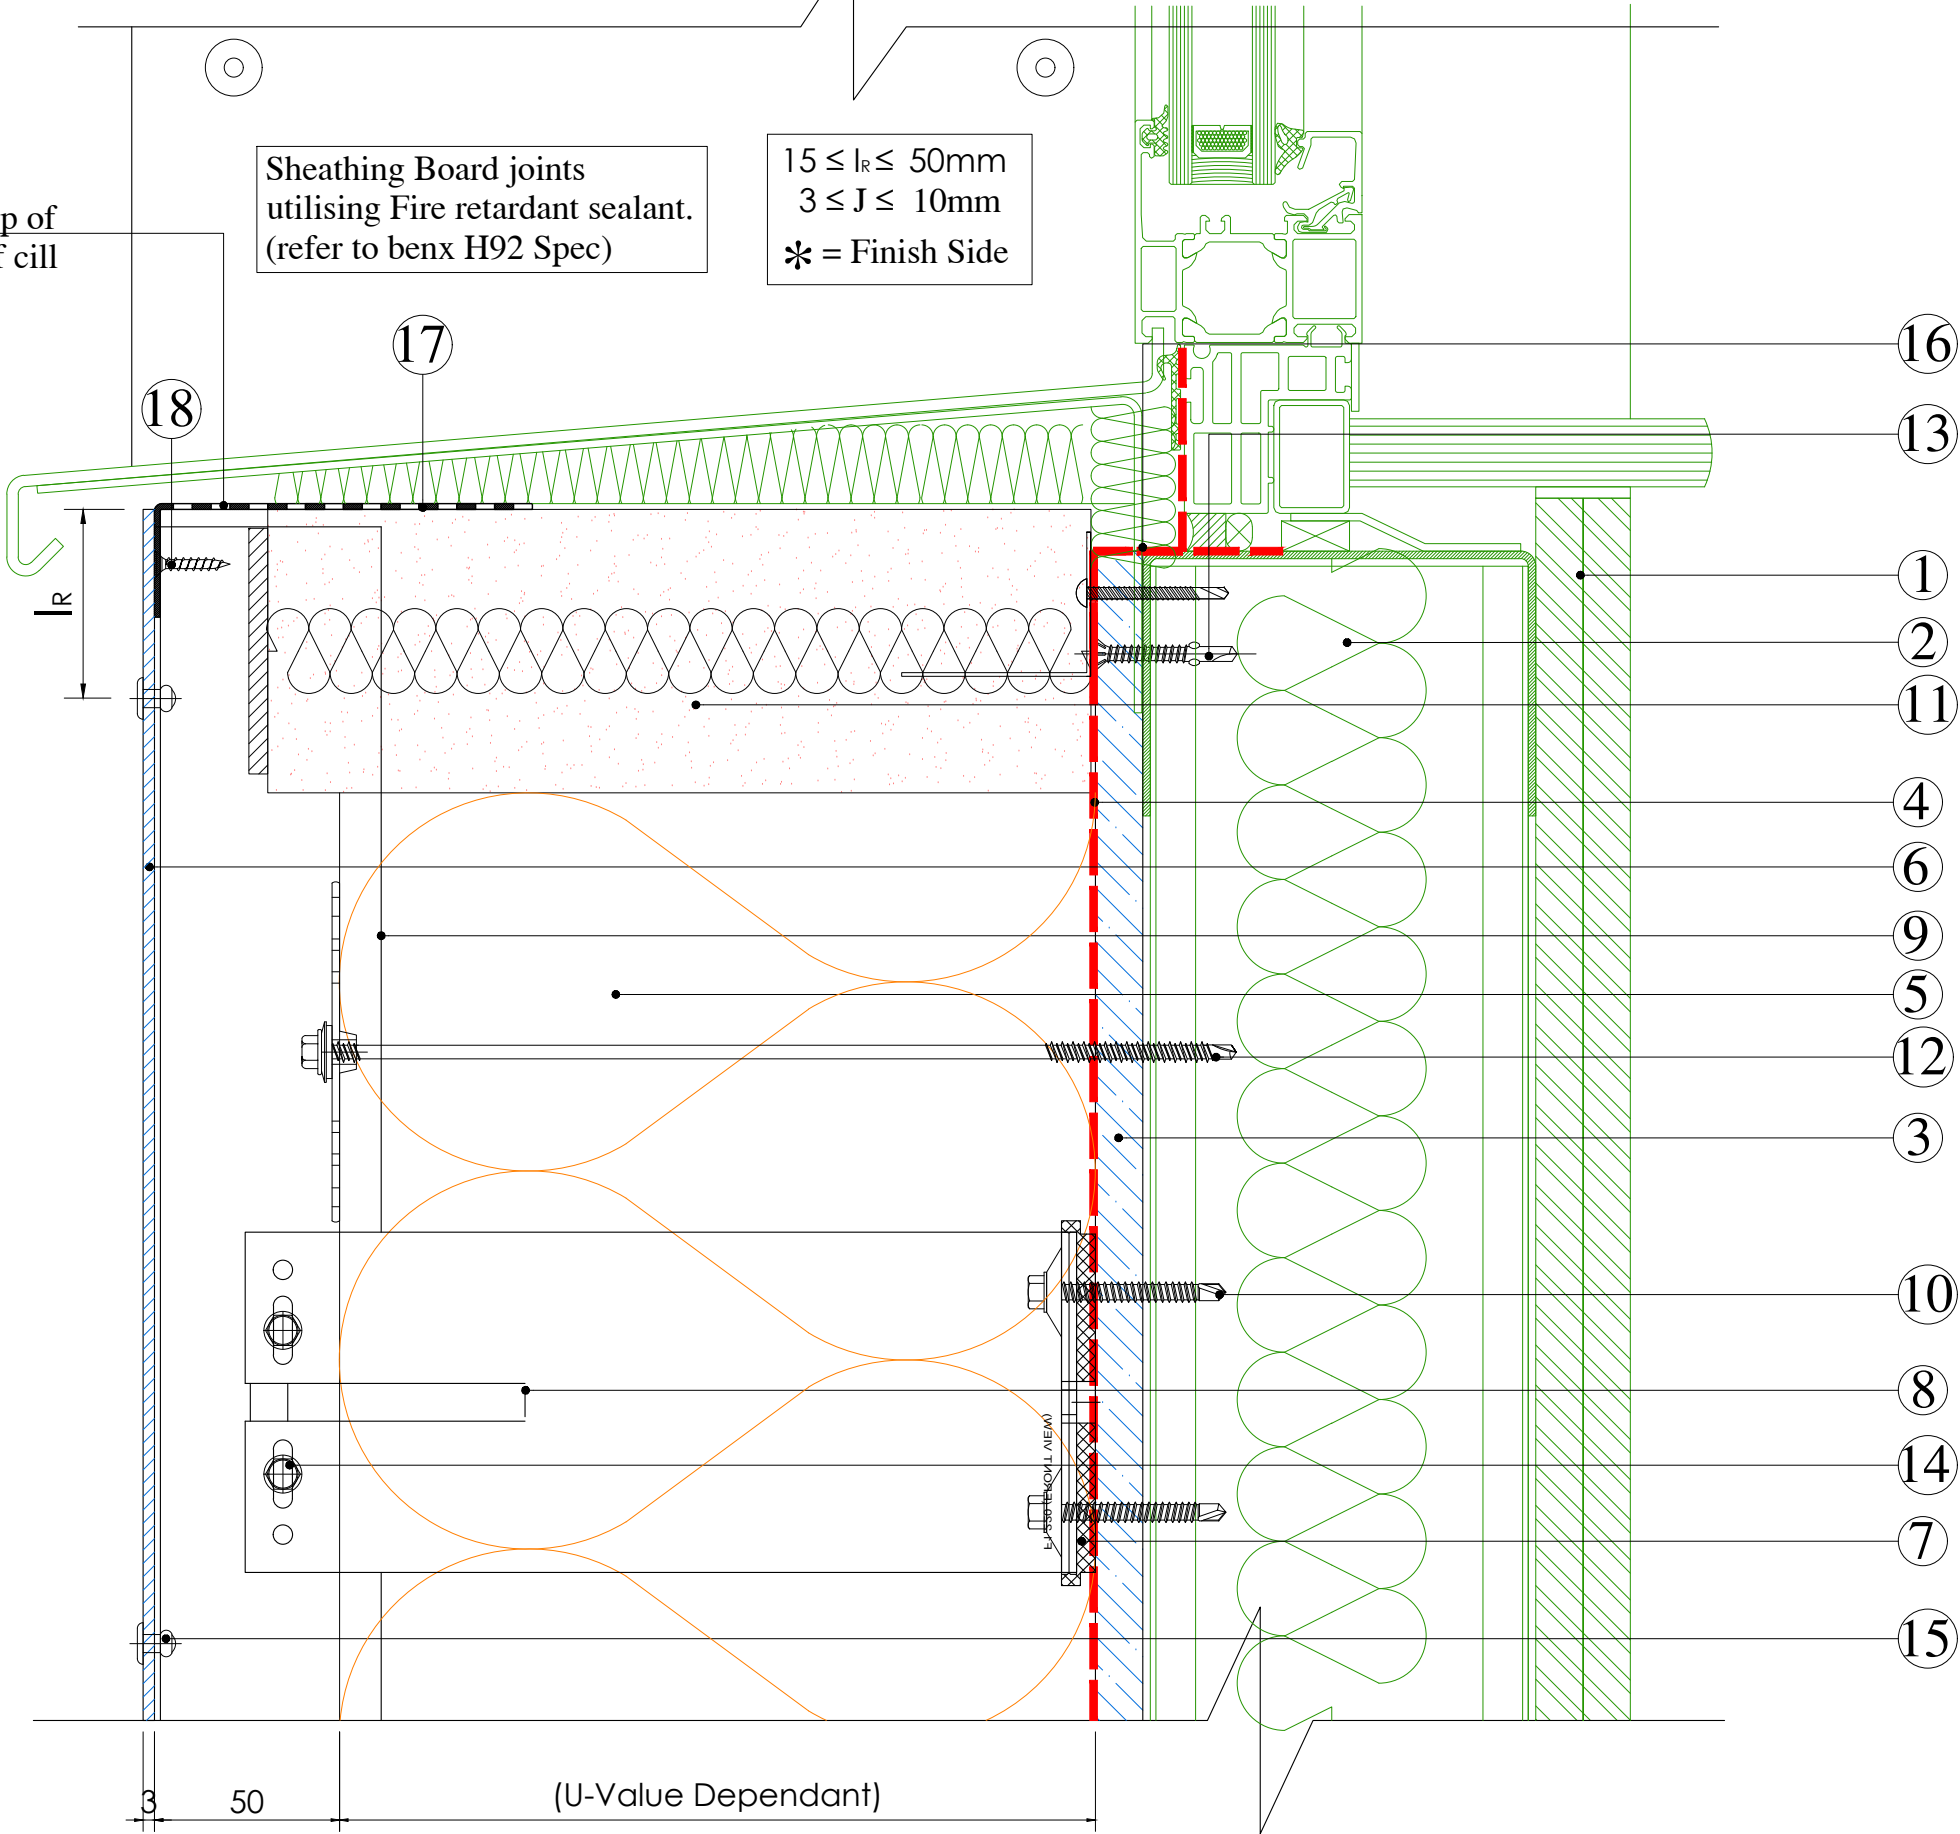


SAFEWALL

15 year warranty qualification

(BENX supplied product list)

- 1 Plasterboard/Internal finishes (By Others)
- 2 SFS fully Insulated (By Others)
- 3 Benx 12mm Y-Wall Sheathing Board (Alternative specifications available, refer to BBA Agrément)
- 4 Photonwrap Breather membrane (Alternative specifications available, refer to BBA Agrément)
- 5 Benx Cladwool RS 200mm Thermal Insulation (Alternative specifications available, refer to BBA Agrément)
- 6 Luxe Clad
- 7 ALLFACE Isolator Pad (5mm) (Alternative specifications available, refer to BBA Agrément)
- 8 ALLFACE Bracket
- 9 ALLFACE 'T' or 'L' Rail
- 10 Allface Fixing JT4-4-4.8
- 11 AIM Open state Cavity Fire Barrier (Refer to Benx/AIM design & Installation Manual for further specific information)
- 12 Benx Insulation Fixing WX-T & KC 60
(Fire Fixing:-WX-TA4 & MKC S/S)
- 13 Wingtip Self drilling screw Ø4.8 x 38mm(FIX006)
- 14 A2 - Self drilling Ø4.8 x 19mm
- 15 Aluminium Rivet Head Ø14mm 5x12mm - 6mm Clamp thickness
- 16 EPDM
- 17 Ventilation angle
- 18 Fixing 3.5x25mm

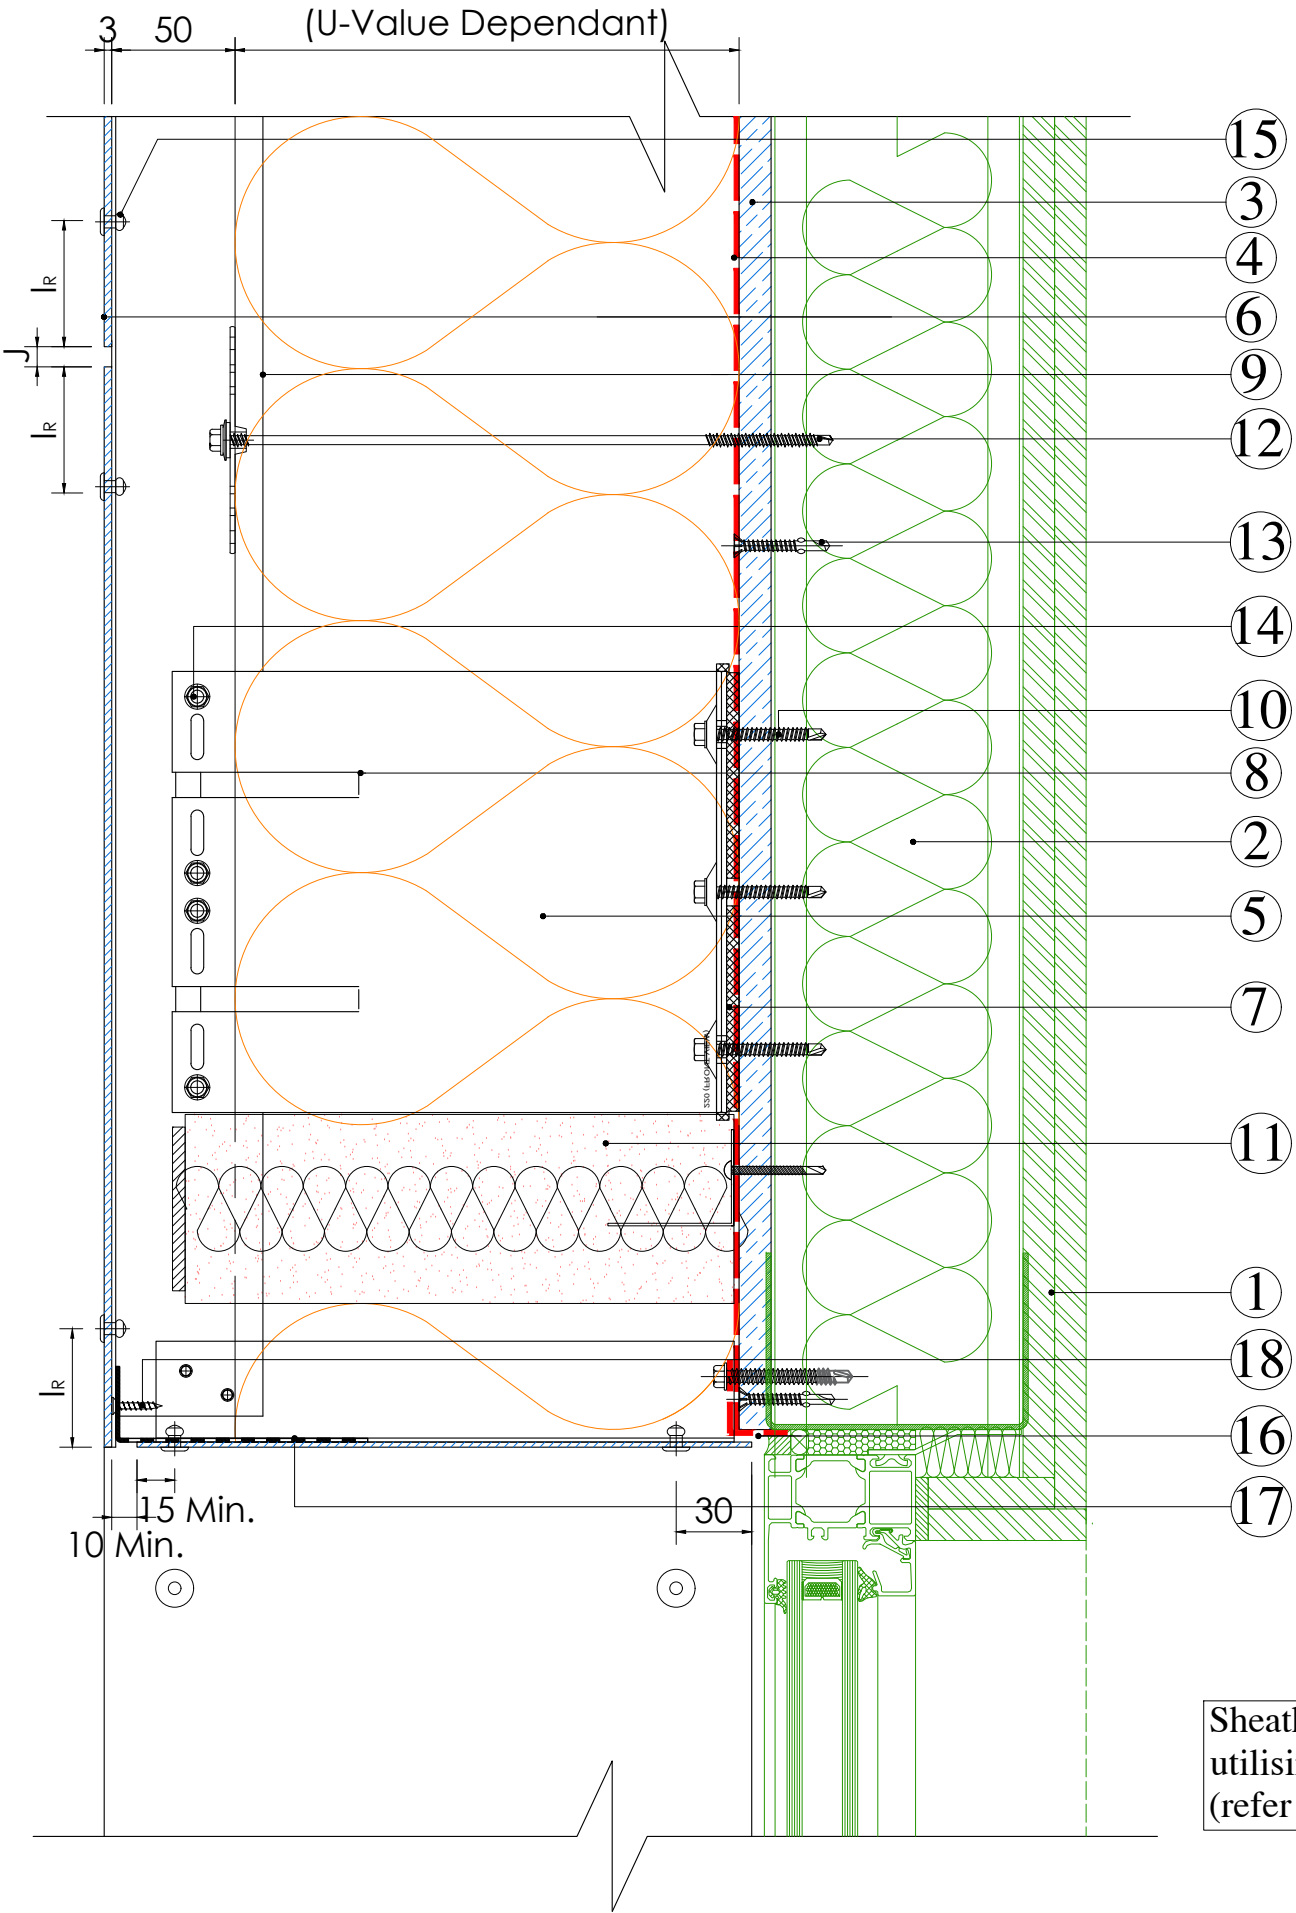

$15 \leq l_R \leq 50\text{mm}$
 $3 \leq J \leq 10\text{mm}$
* = Finish Side


Sheathing Board joints
utilising Fire retardant sealant.
(refer to benx H92 Spec)

SAFEWALL

15 year warranty qualification

(BENX supplied product list)

- 1 Plasterboard/Internal finishes (By Others)
- 2 SFS fully Insulated (By Others)
- 3 Benx 12mm Y-Wall Sheathing Board (Alternative specifications available, refer to BBA Agrément)
- 4 Photonwrap Breather membrane (Alternative specifications available, refer to BBA Agrément)
- 5 Benx Cladwool RS 200mm Thermal Insulation (Alternative specifications available, refer to BBA Agrément)
- 6 Luxe Clad
- 7 ALLFACE Isolator Pad (5mm) (Alternative specifications available, refer to BBA Agrément)
- 8 ALLFACE Bracket
- 9 ALLFACE 'T' or 'L' Rail
- 10 Allface Fixing JT4-4-4.8
- 11 AIM Closed state Cavity Fire Barrier (Refer to Benx/AIM design & Installation Manual for further specific information)
- 12 Benx Insulation Fixing WX-T & KC 60
(Fire Fixing:-WX-TA4 & MKC S/S)
- 13 Wingtip Self drilling screw Ø4.8 x 38mm(FIX006)
- 14 A2 - Self drilling Ø4.8 x 19mm
- 15 Aluminium Rivet Head Ø14mm 5x12mm - 6mm Clamp thickness
- 16 EPDM
- 17 Ventilation angle
- 18 Fixing 3.5x25mm

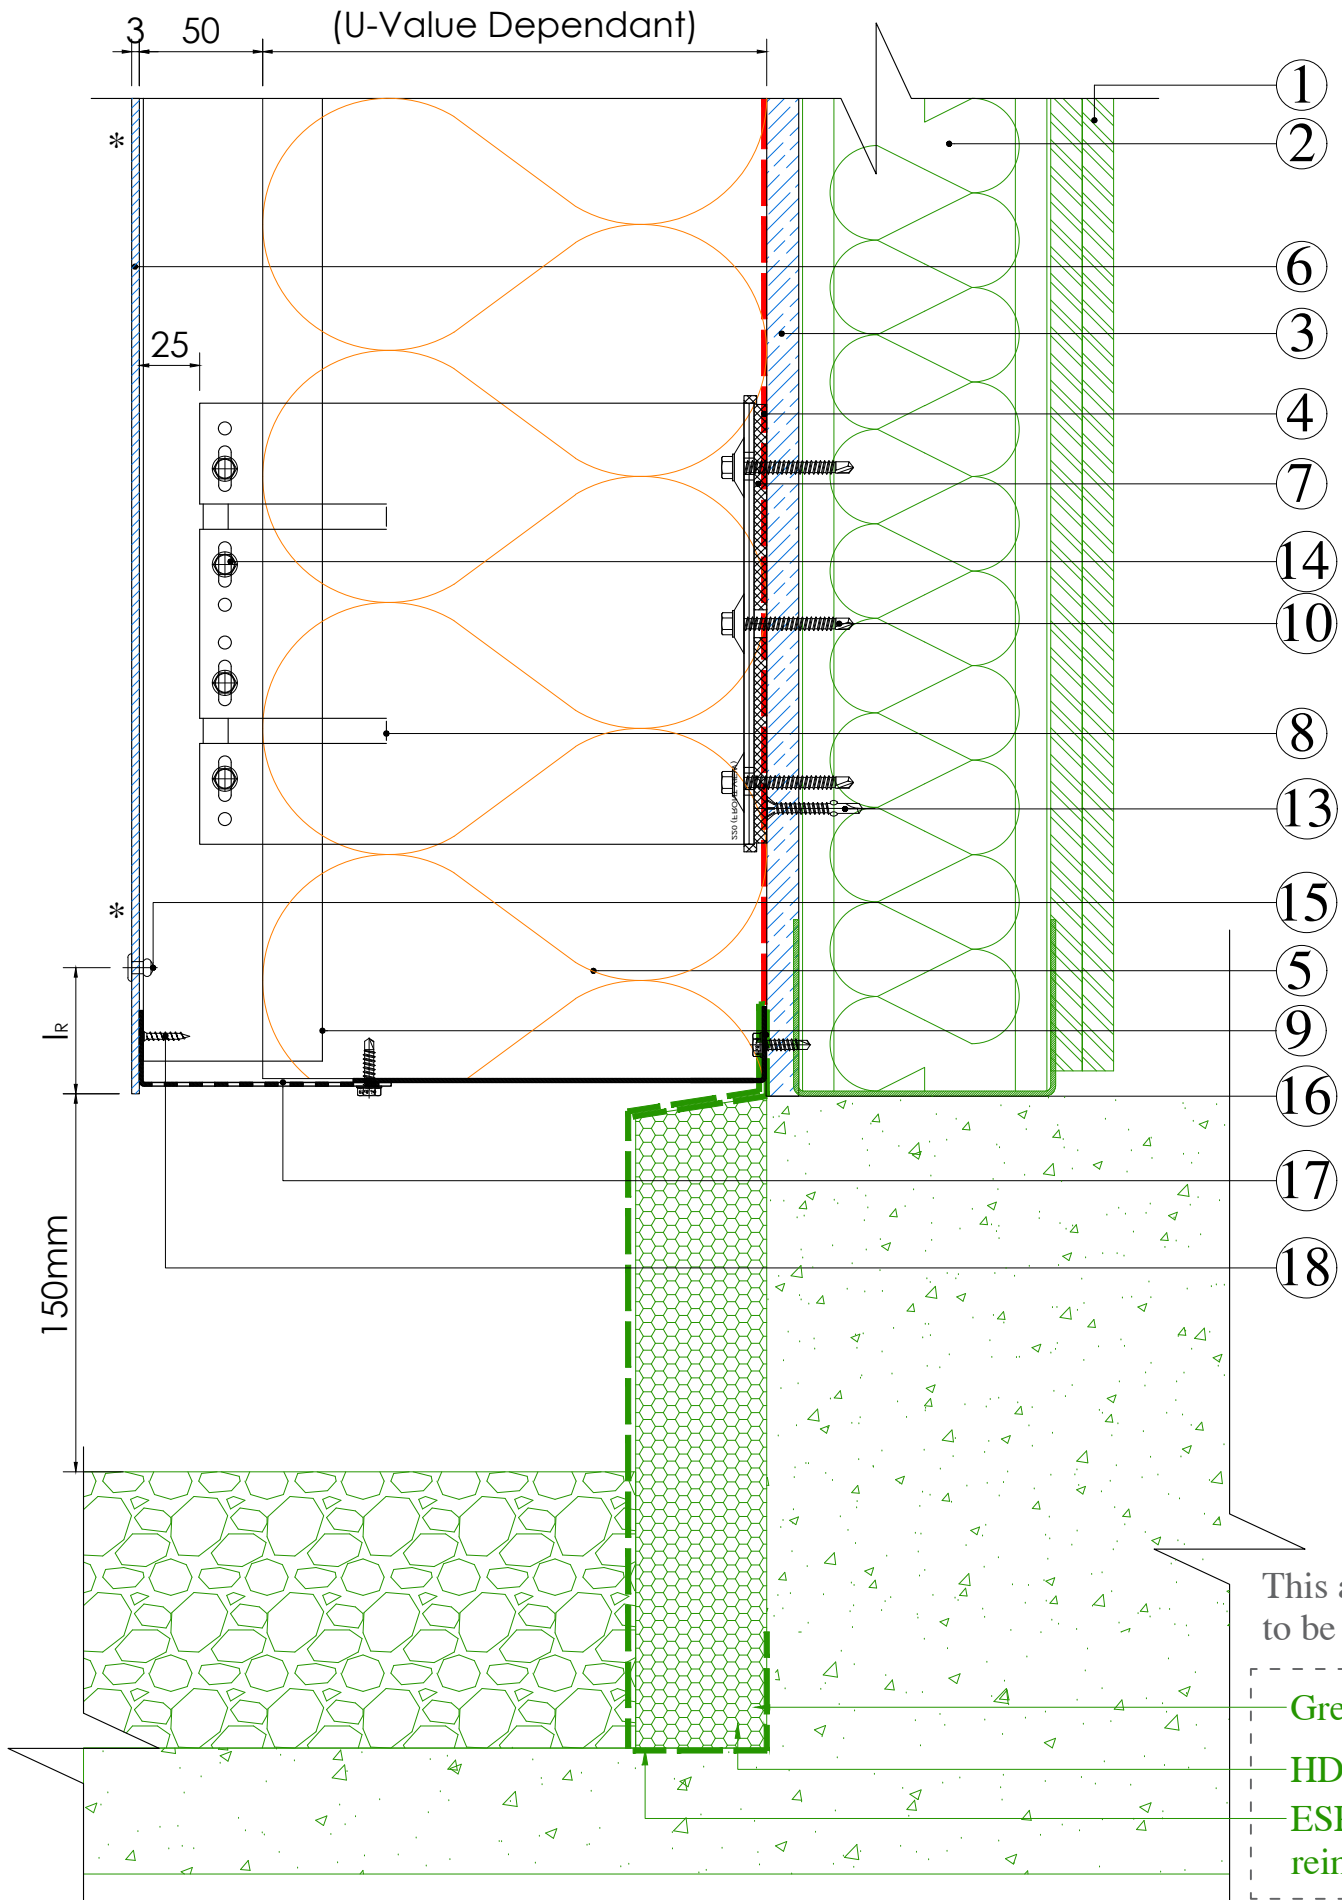

15 ≤ l_r ≤ 50mm
3 ≤ J ≤ 10mm
* = Finish Side

Sheathing Board joints
utilising Fire retardant sealant.
(refer to benx H92 Spec)

This area is for guidance only, and need
to be checked for each individual project


Green Items BY OTHERS
HD EPS Insulation
ESPS Adhesive + Basecoat with
reinforced mesh

SAFEWALL

15 year warranty qualification

(BENX supplied product list)

- 1 Plasterboard/Internal finishes (By Others)
- 2 SFS fully Insulated (By Others)
- 3 Benx 12mm Y-Wall Sheathing Board (Alternative specifications available, refer to BBA Agrément)
- 4 Photonwrap Breather membrane (Alternative specifications available, refer to BBA Agrément)
- 5 Benx Cladwool RS 200mm Thermal Insulation (Alternative specifications available, refer to BBA Agrément)
- 6 Luxe Clad
- 7 ALLFACE Isolator Pad (5mm) (Alternative specifications available, refer to BBA Agrément)
- 8 ALLFACE Bracket
- 9 ALLFACE 'T' or 'L' Rail
- 10 Allface Fixing JT4-4-4.8
- 11 AIM Open state Cavity Fire Barrier (Refer to Benx/AIM design & Installation Manual for further specific information)
- 12 Benx Insulation Fixing WX-T & KC 60
(Fire Fixing:-WX-TA4 & MKC S/S)
- 13 Wingtip Self drilling screw Ø4.8 x 38mm(FIX006)
- 14 A2 - Self drilling Ø4.8 x 19mm
- 15 Aluminium Rivet Head Ø14mm 5x12mm - 6mm Clamp thickness
- 16 EPDM
- 17 Ventilation angle
- 18 Fixing 3.5x25mm

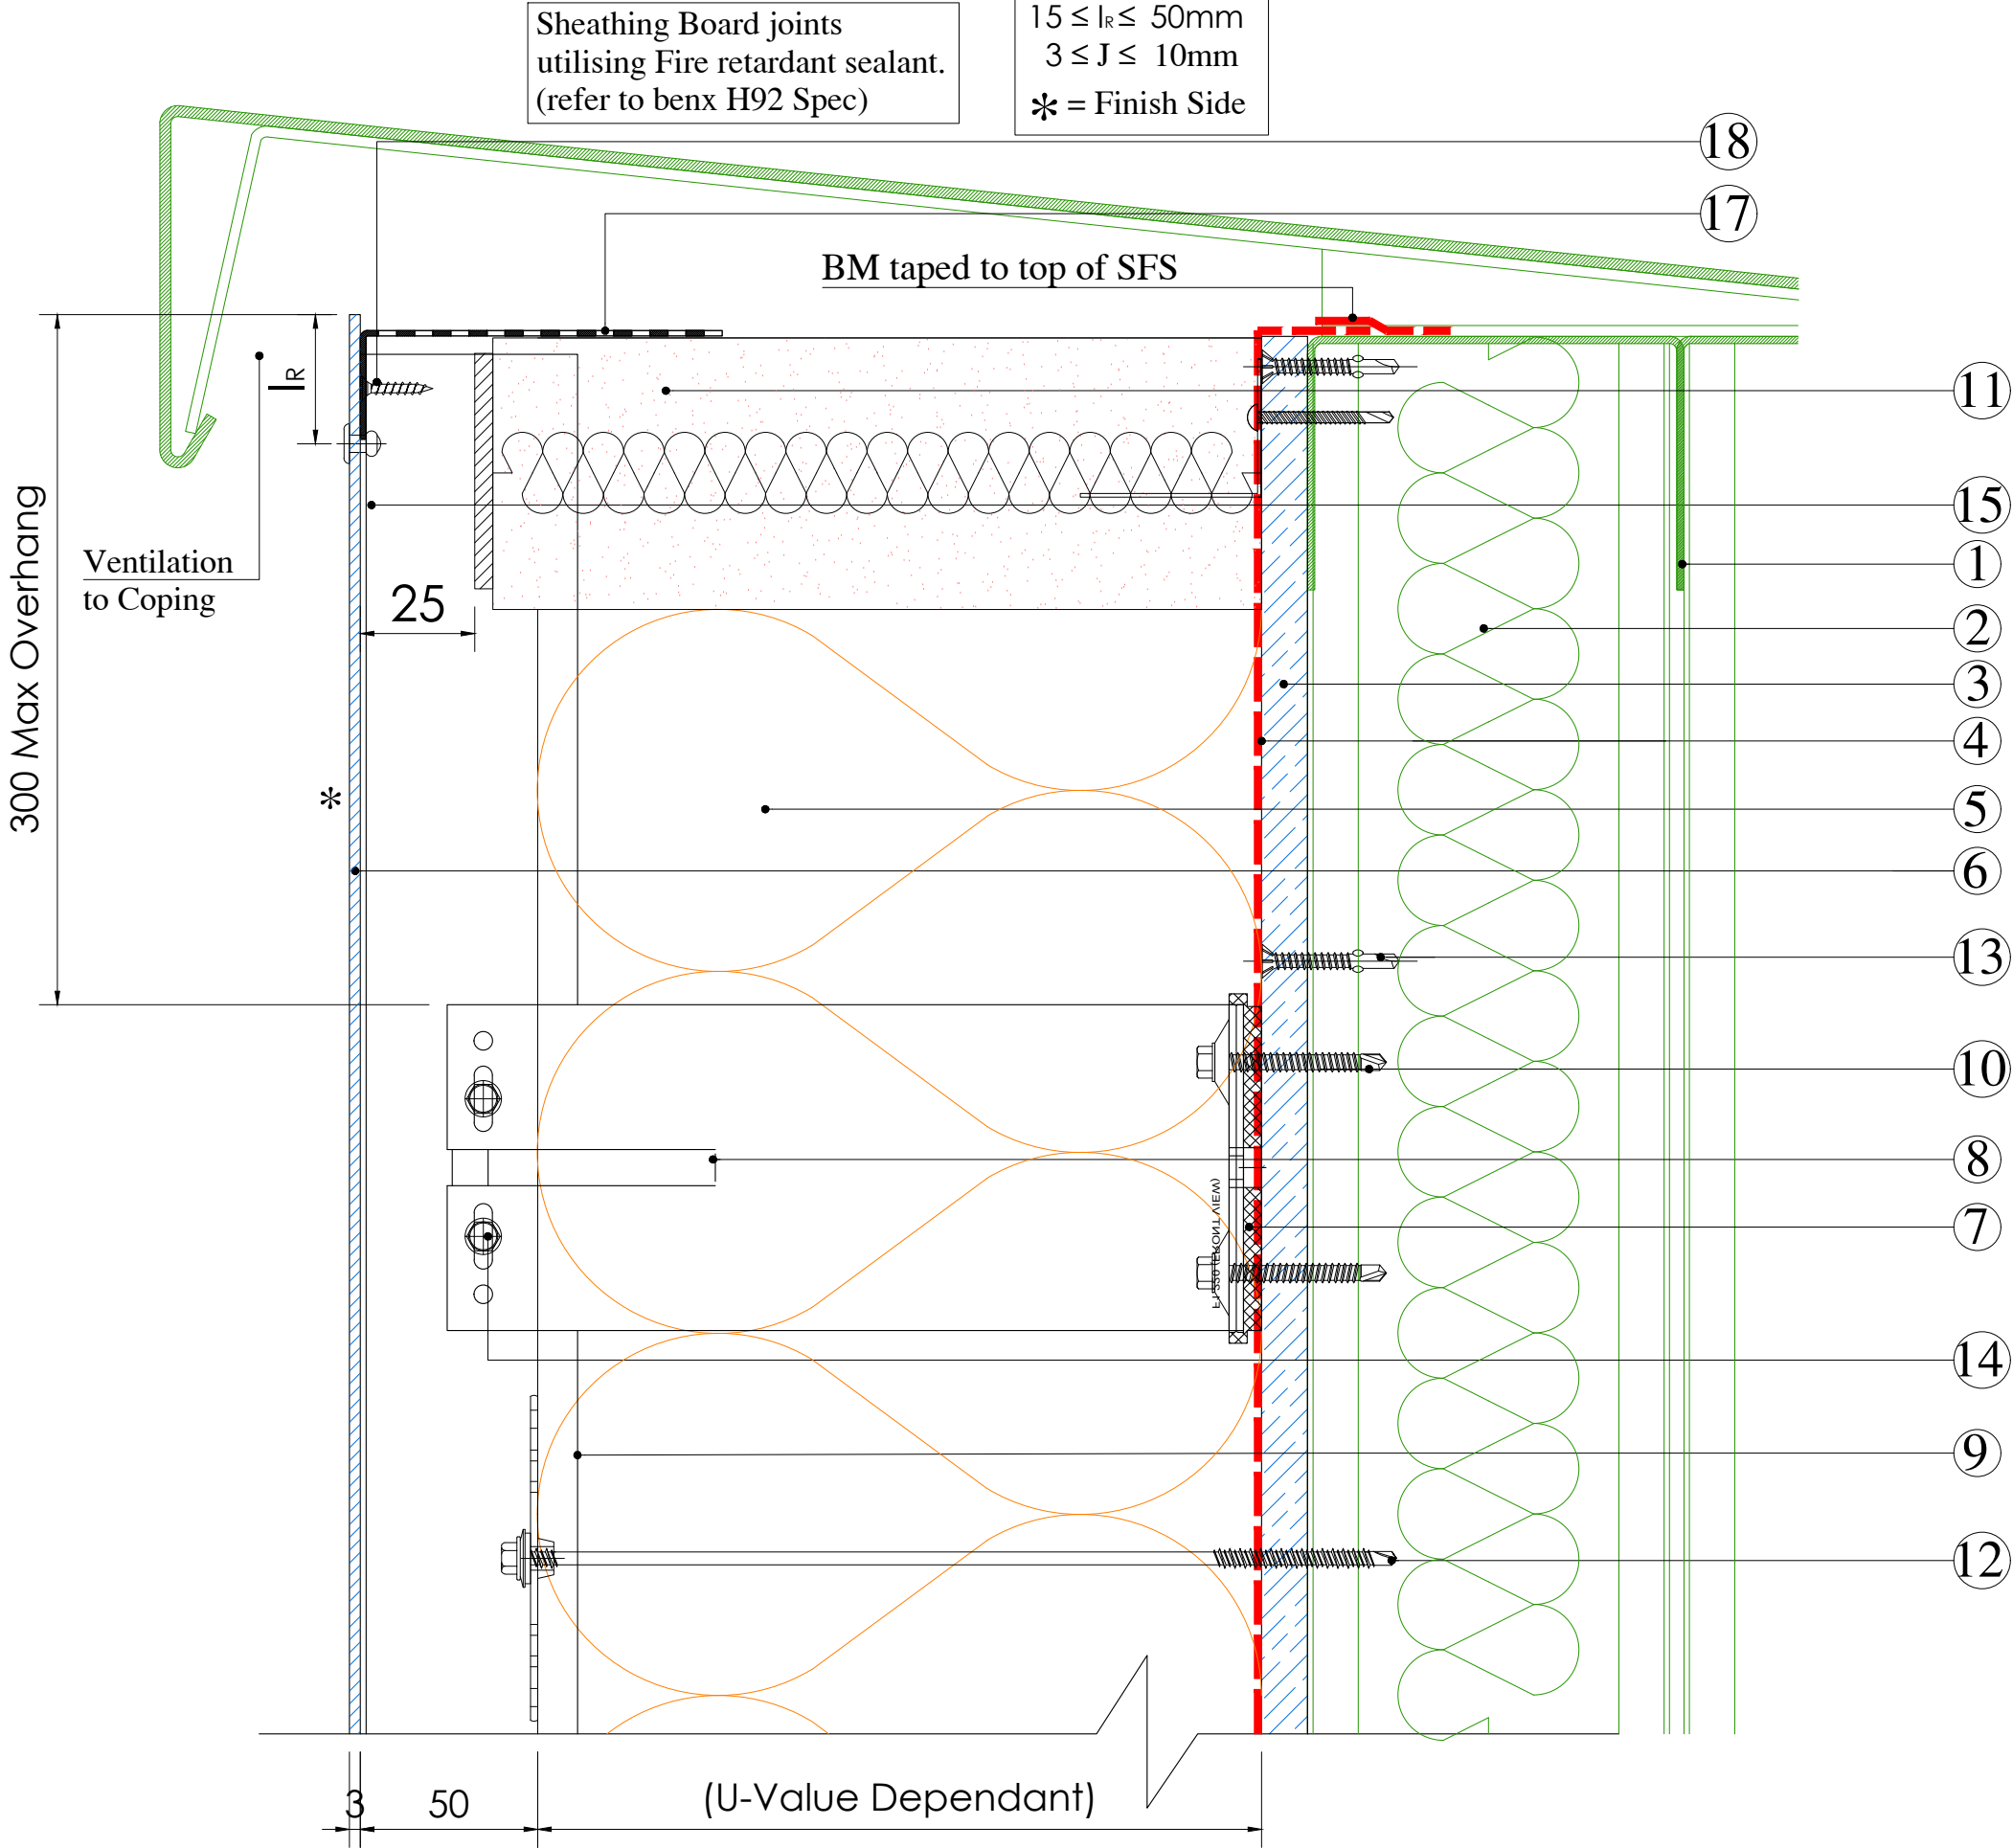


SAFEWALL

15 year warranty qualification

(BENX supplied product list)

- 1 Plasterboard/Internal finishes (By Others)
- 2 SFS fully Insulated (By Others)
- 3 Benx 12mm Y-Wall Sheathing Board (Alternative specifications available, refer to BBA Agrément)
- 4 Photonwrap Breather membrane (Alternative specifications available, refer to BBA Agrément)
- 5 Benx Cladwool RS 200mm Thermal Insulation (Alternative specifications available, refer to BBA Agrément)
- 6 Luxe Clad
- 7 ALLFACE Isolator Pad (5mm) (Alternative specifications available, refer to BBA Agrément)
- 8 ALLFACE Bracket
- 9 ALLFACE 'T' or 'L' Rail
- 10 Allface Fixing JT4-4-4.8
- 11 AIM Open state Cavity Fire Barrier (Refer to Benx/AIM design & Installation Manual for further specific information)
- 12 Benx Insulation Fixing WX-T & KC 60
(Fire Fixing:-WX-TA4 & MKC S/S)
- 13 Wingtip Self drilling screw Ø4.8 x 38mm(FIX006)
- 14 A2 - Self drilling Ø4.8 x 19mm
- 15 Aluminium Rivet Head Ø14mm 5x12mm - 6mm Clamp thickness
- 16 EPDM
- 17 Ventilation angle

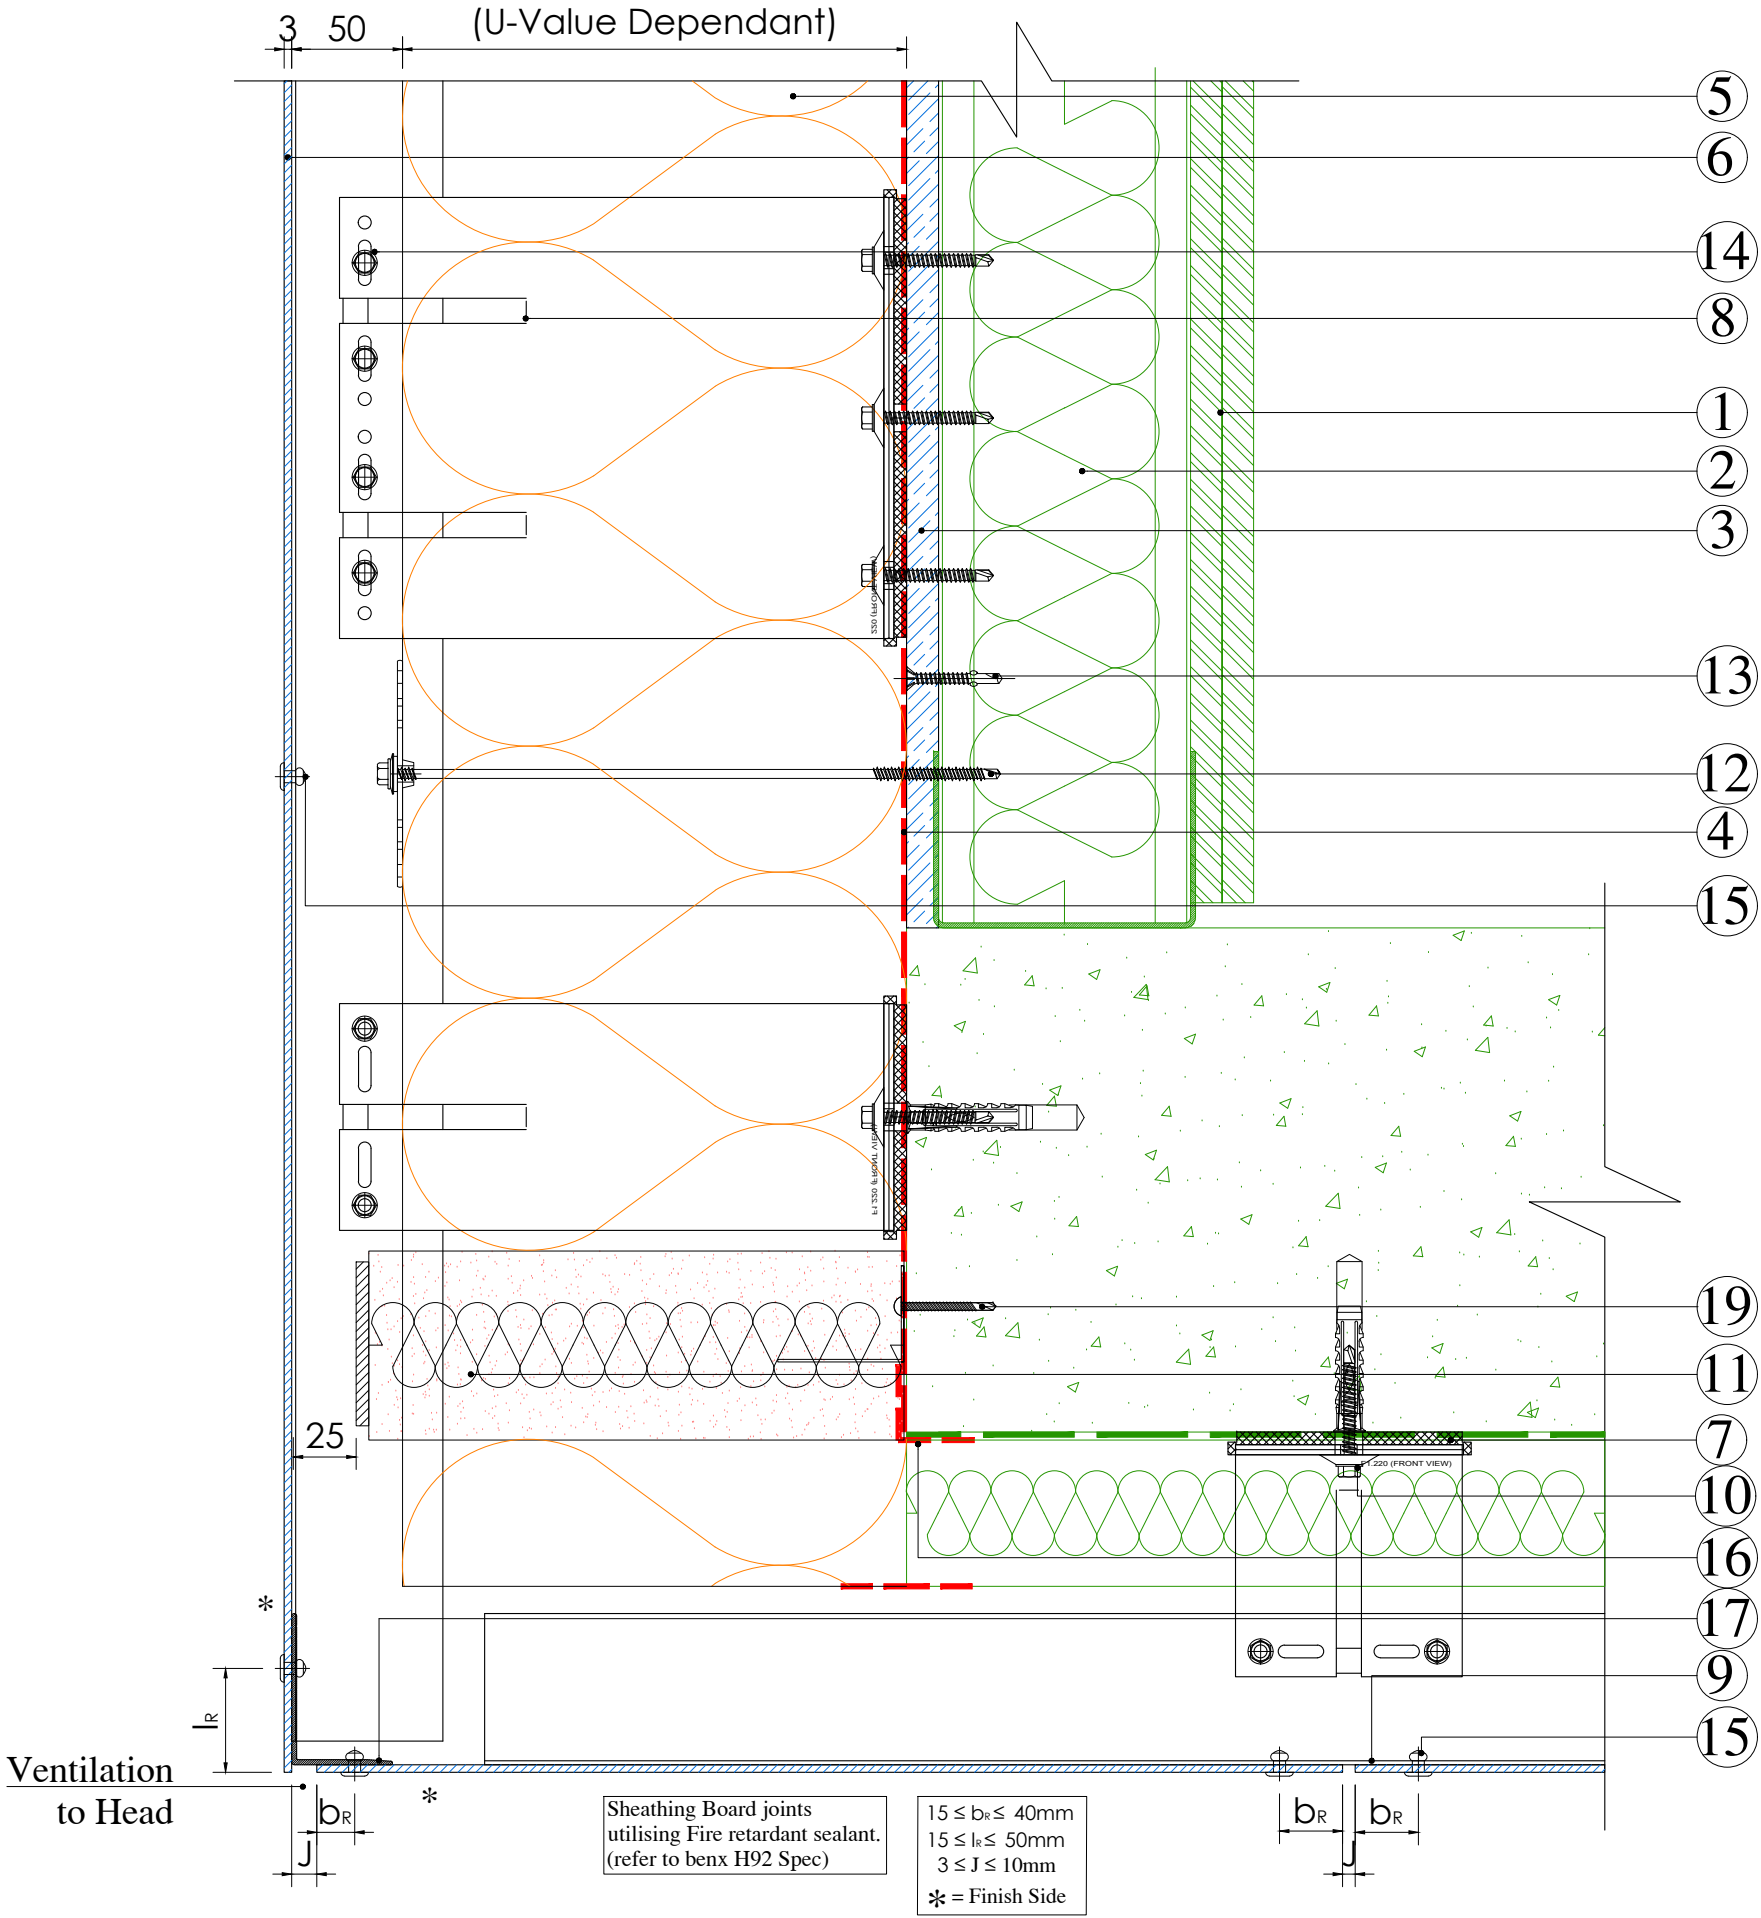


SAFEWALL

15 year warranty qualification

(BENX supplied product list)

- 1 Plasterboard/Internal finishes (By Others)
- 2 SFS fully Insulated (By Others)
- 3 Benx 12mm Y-Wall Sheathing Board (Alternative specifications available, refer to BBA Agrément)
- 4 Photonwrap Breather membrane (Alternative specifications available, refer to BBA Agrément)
- 5 Benx Cladwool RS 200mm Thermal Insulation (Alternative specifications available, refer to BBA Agrément)
- 6 Luxe Clad
- 7 ALLFACE Isolator Pad (5mm) (Alternative specifications available, refer to BBA Agrément)
- 8 ALLFACE Bracket
- 9 ALLFACE 'T' or 'L' Rail
- 10 Allface Fixing JT4-4-4.8
- 11 AIM Closed state Cavity Fire Barrier (Refer to Benx/AIM design & Installation Manual for further specific information)
- 12 Benx Insulation Fixing WX-T & KC 60
(Fire Fixing:-WX-TA4 & MKC S/S)
- 13 Wingtip Self drilling screw Ø4.8 x 38mm(FIX006)
- 14 A2 - Self drilling Ø4.8 x 19mm
- 15 Aluminium Rivet Head Ø14mm 5x12mm - 6mm
Clamp thickness
- 16 EPDM

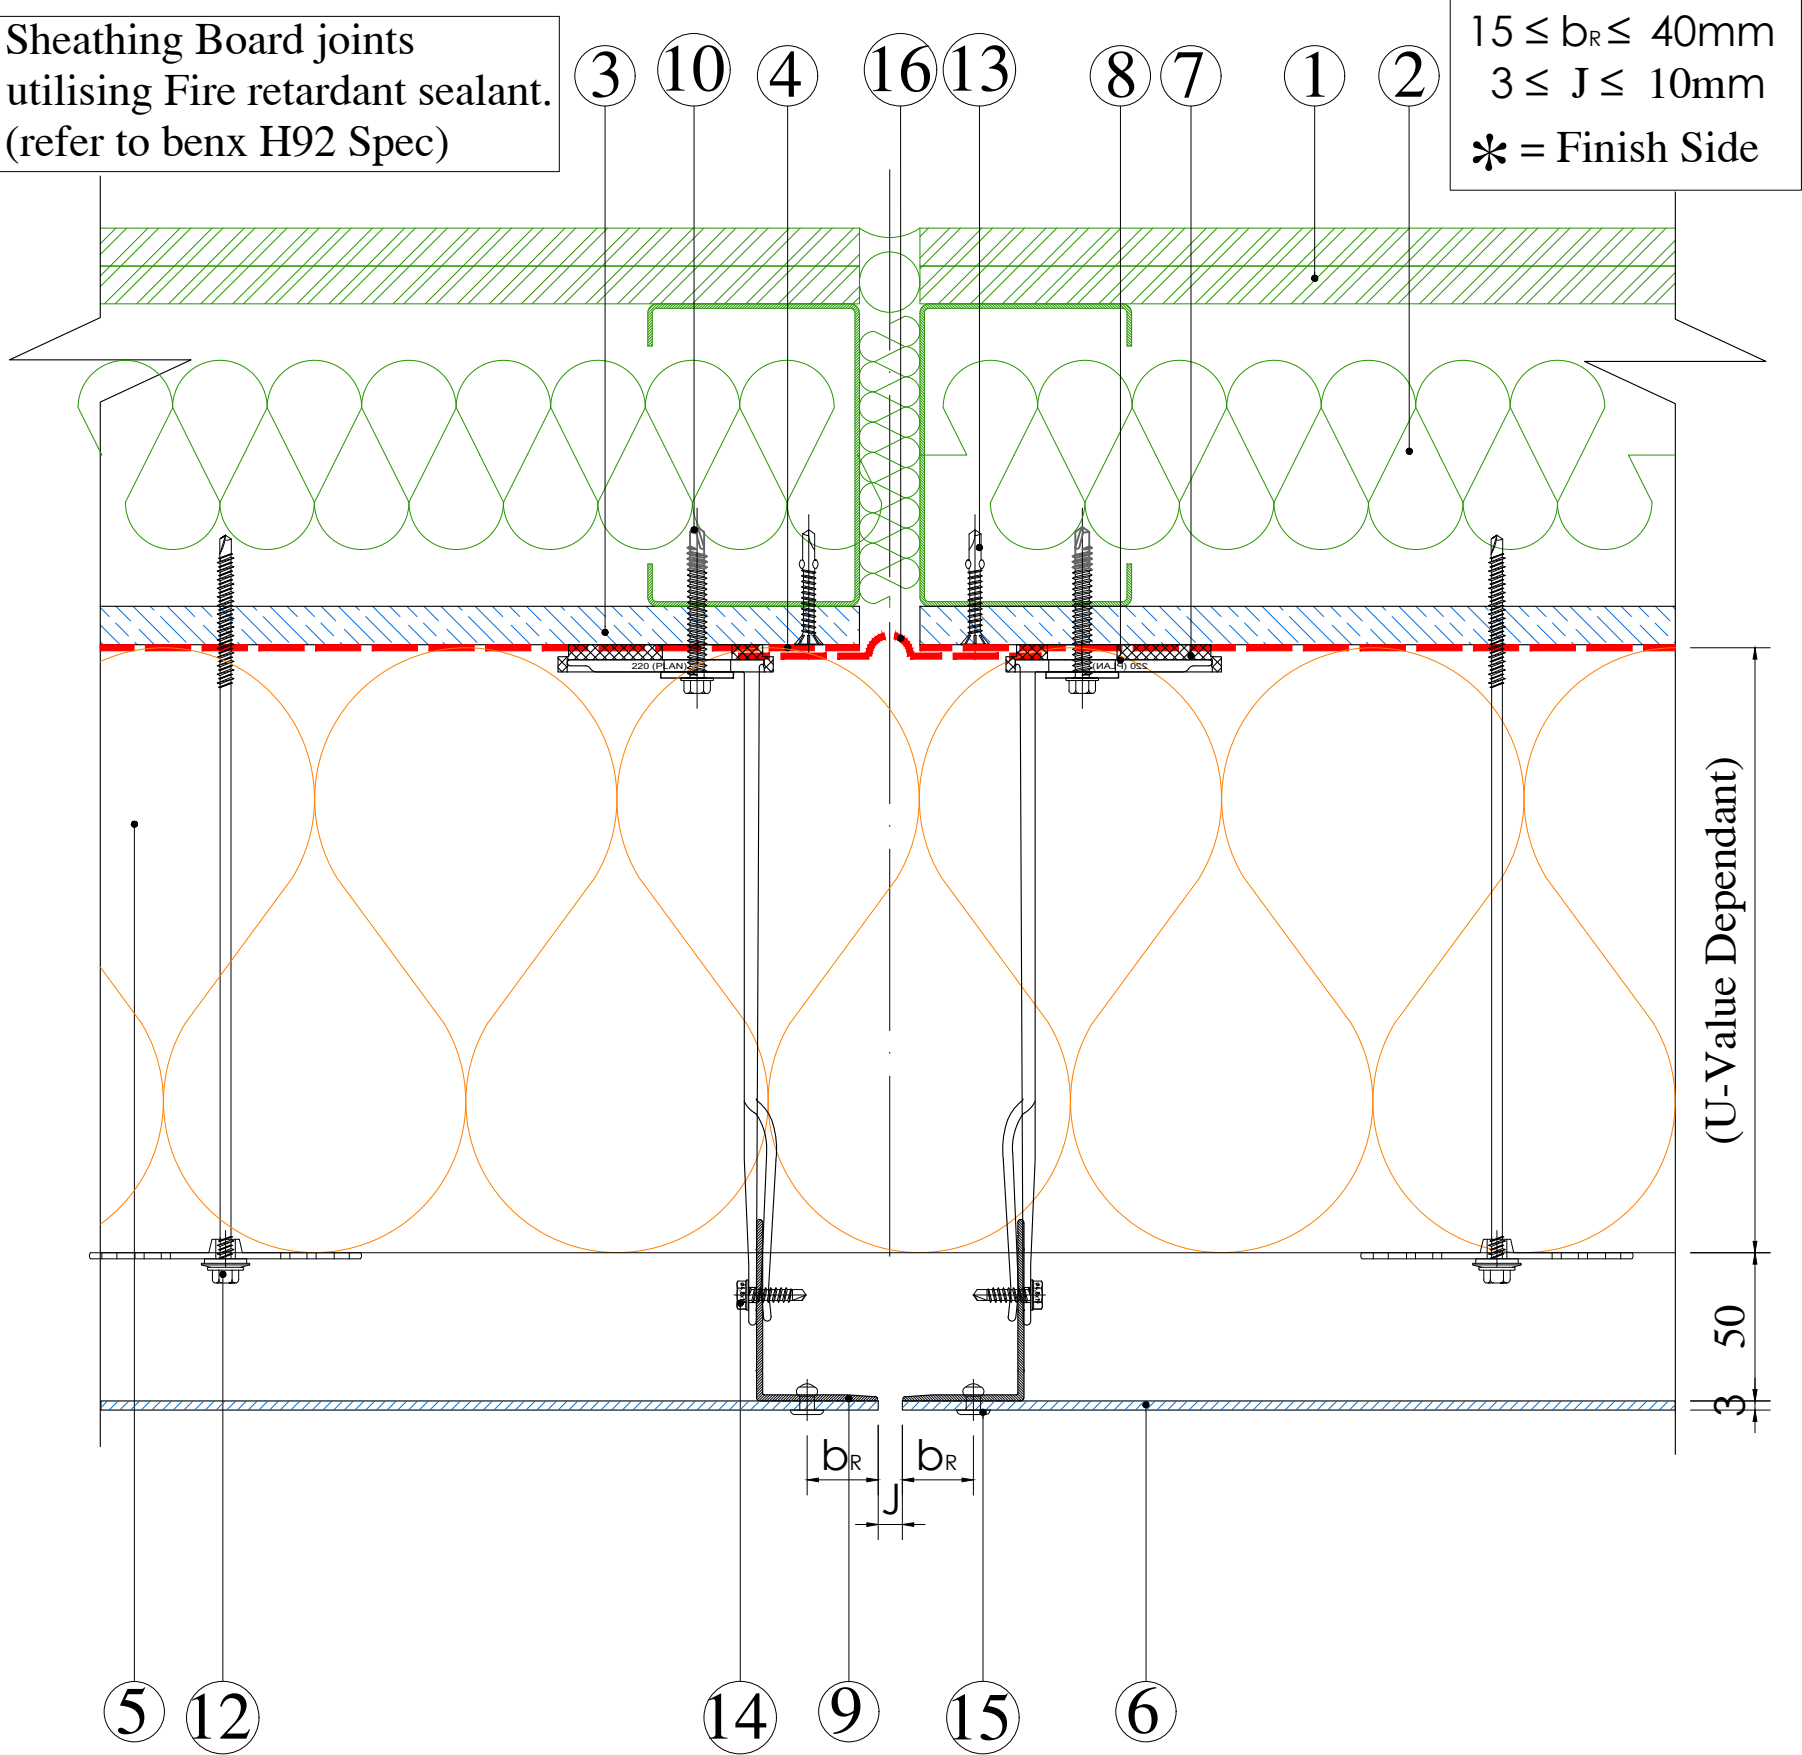


SAFEWALL

15 year warranty qualification

(BENX supplied product list)

- 1 Plasterboard/Internal finishes (By Others)
- 2 SFS fully Insulated (By Others)
- 3 Benx 12mm Y-Wall Sheathing Board (Alternative specifications available, refer to BBA Agrément)
- 4 Photonwrap Breather membrane (Alternative specifications available, refer to BBA Agrément)
- 5 Benx Cladwool RS 200mm Thermal Insulation (Alternative specifications available, refer to BBA Agrément)
- 6 Luxe Clad
- 7 ALLFACE Isolator Pad (5mm) (Alternative specifications available, refer to BBA Agrément)
- 8 ALLFACE Bracket
- 9 ALLFACE 'T' or 'L' Rail
- 10 Allface Fixing JT4-4-4.8
- 11 AIM Closed state Cavity Fire Barrier (Refer to Benx/AIM design & Installation Manual for further specific information)
- 12 Benx Insulation Fixing WX-T & KC 60
(Fire Fixing:-WX-TA4 & MKC S/S)
- 13 Wingtip Self drilling screw Ø4.8 x 38mm(FIX006)
- 14 A2 - Self drilling Ø4.8 x 19mm
- 15 Aluminium Rivet Head Ø14mm 5x12mm - 6mm
Clamp thickness
- 16 Low modulus silicone sealant

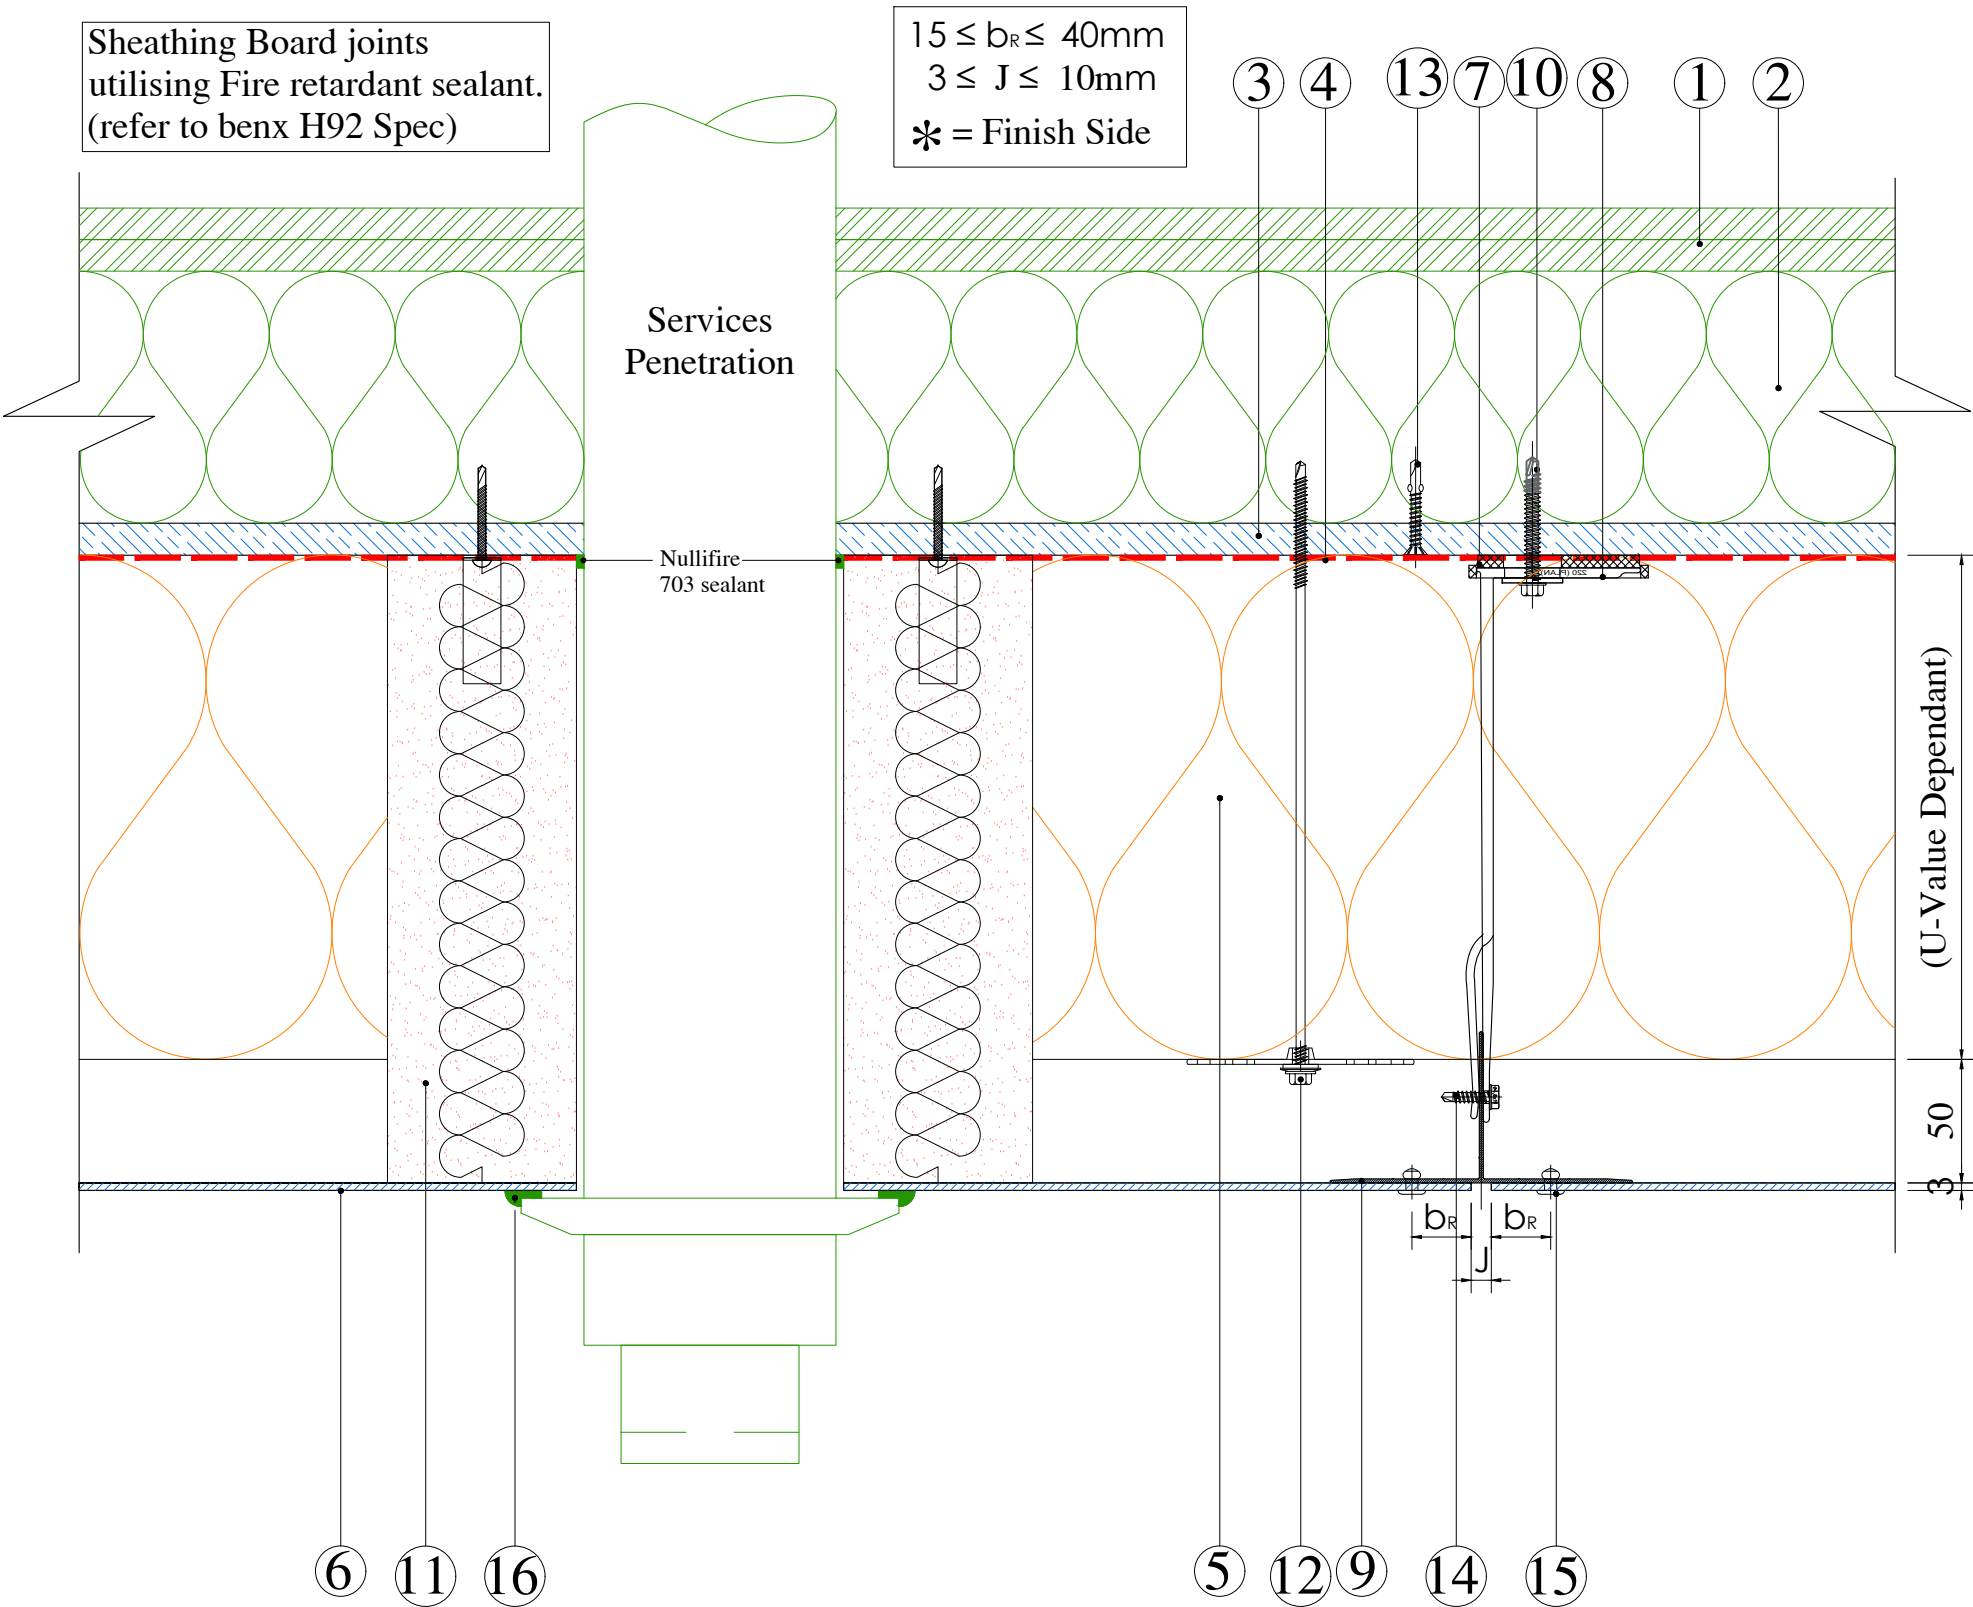


SAFEWALL

15 year warranty qualification

(BENX supplied product list)

- 1 Plasterboard/Internal finishes (By Others)
- 2 SFS fully Insulated (By Others)
- 3 Benx 12mm Y-Wall Sheathing Board (Alternative specifications available, refer to BBA Agrément)
- 4 Photonwrap Breather membrane (Alternative specifications available, refer to BBA Agrément)
- 5 Benx Cladwool RS 200mm Thermal Insulation (Alternative specifications available, refer to BBA Agrément)
- 6 Luxe Clad
- 7 ALLFACE Isolator Pad (5mm) (Alternative specifications available, refer to BBA Agrément)
- 8 ALLFACE Bracket
- 9 ALLFACE 'T' or 'L' Rail
- 10 Allface Fixing JT4-4-4.8
- 11 AIM Closed state Cavity Fire Barrier (Refer to Benx/AIM design & Installation Manual for further specific information)
- 12 Benx Insulation Fixing WX-T & KC 60
(Fire Fixing:-WX-TA4 & MKC S/S)
- 13 Wingtip Self drilling screw Ø4.8 x 38mm(FIX006)
- 14 A2 - Self drilling Ø4.8 x 19mm
- 15 Aluminium Rivet Head Ø14mm 5x12mm - 6mm
Clamp thickness
- 16 Low modulus silicone sealant

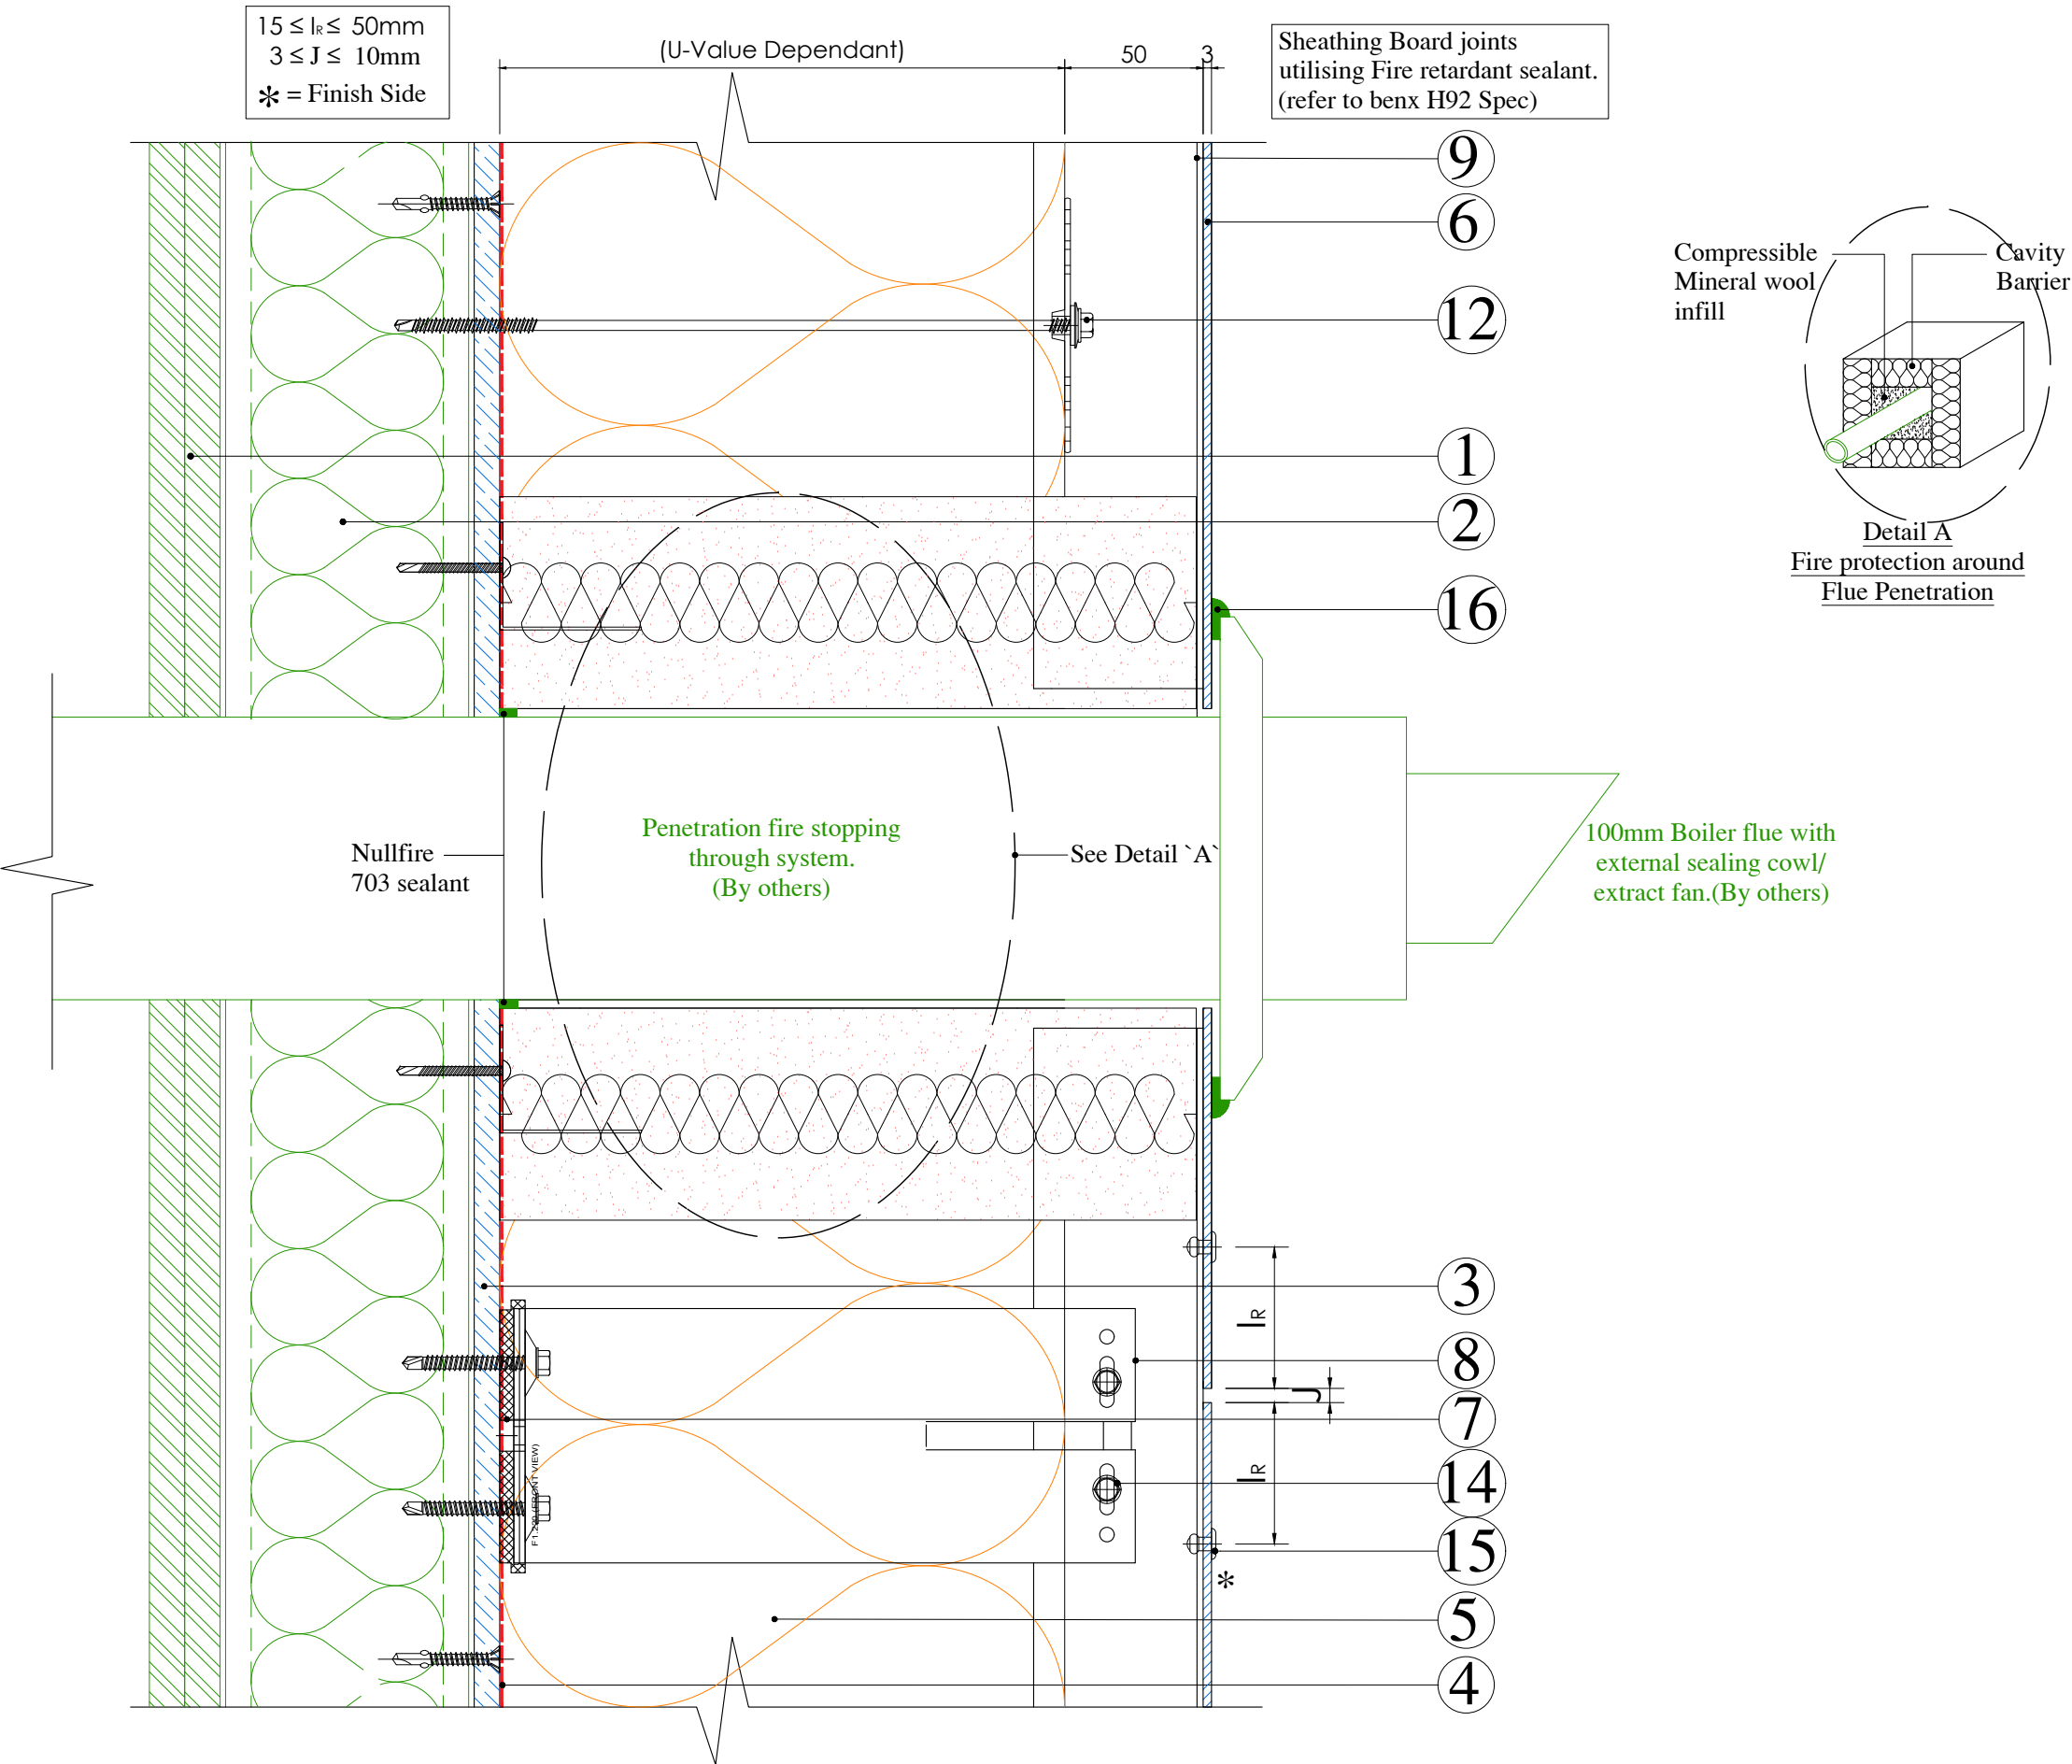


SAFEWALL

15 year warranty qualification

(BENX supplied product list)

- 1 Plasterboard/Internal finishes (By Others)
- 2 SFS fully Insulated (By Others)
- 3 Benx 12mm Y-Wall Sheathing Board (Alternative specifications available, refer to BBA Agrément)
- 4 Photonwrap Breather membrane (Alternative specifications available, refer to BBA Agrément)
- 5 Benx Cladwool RS 200mm Thermal Insulation (Alternative specifications available, refer to BBA Agrément)
- 6 Luxe Clad
- 7 ALLFACE Isolator Pad (5mm) (Alternative specifications available, refer to BBA Agrément)
- 8 ALLFACE Bracket
- 9 ALLFACE 'T' or 'L' Rail
- 10 Allface Fixing JT4-4-4.8
- 11 AIM Closed state Cavity Fire Barrier (Refer to Benx/AIM design & Installation Manual for further specific information)
- 12 Benx Insulation Fixing WX-T & KC 60
(Fire Fixing:-WX-TA4 & MKC S/S)
- 13 Wingtip Self drilling screw Ø4.8 x 38mm(FIX006)
- 14 A2 - Self drilling Ø4.8 x 19mm
- 15 Aluminium Rivet Head Ø14mm 5x12mm - 6mm Clamp thickness
- 16 EPDM

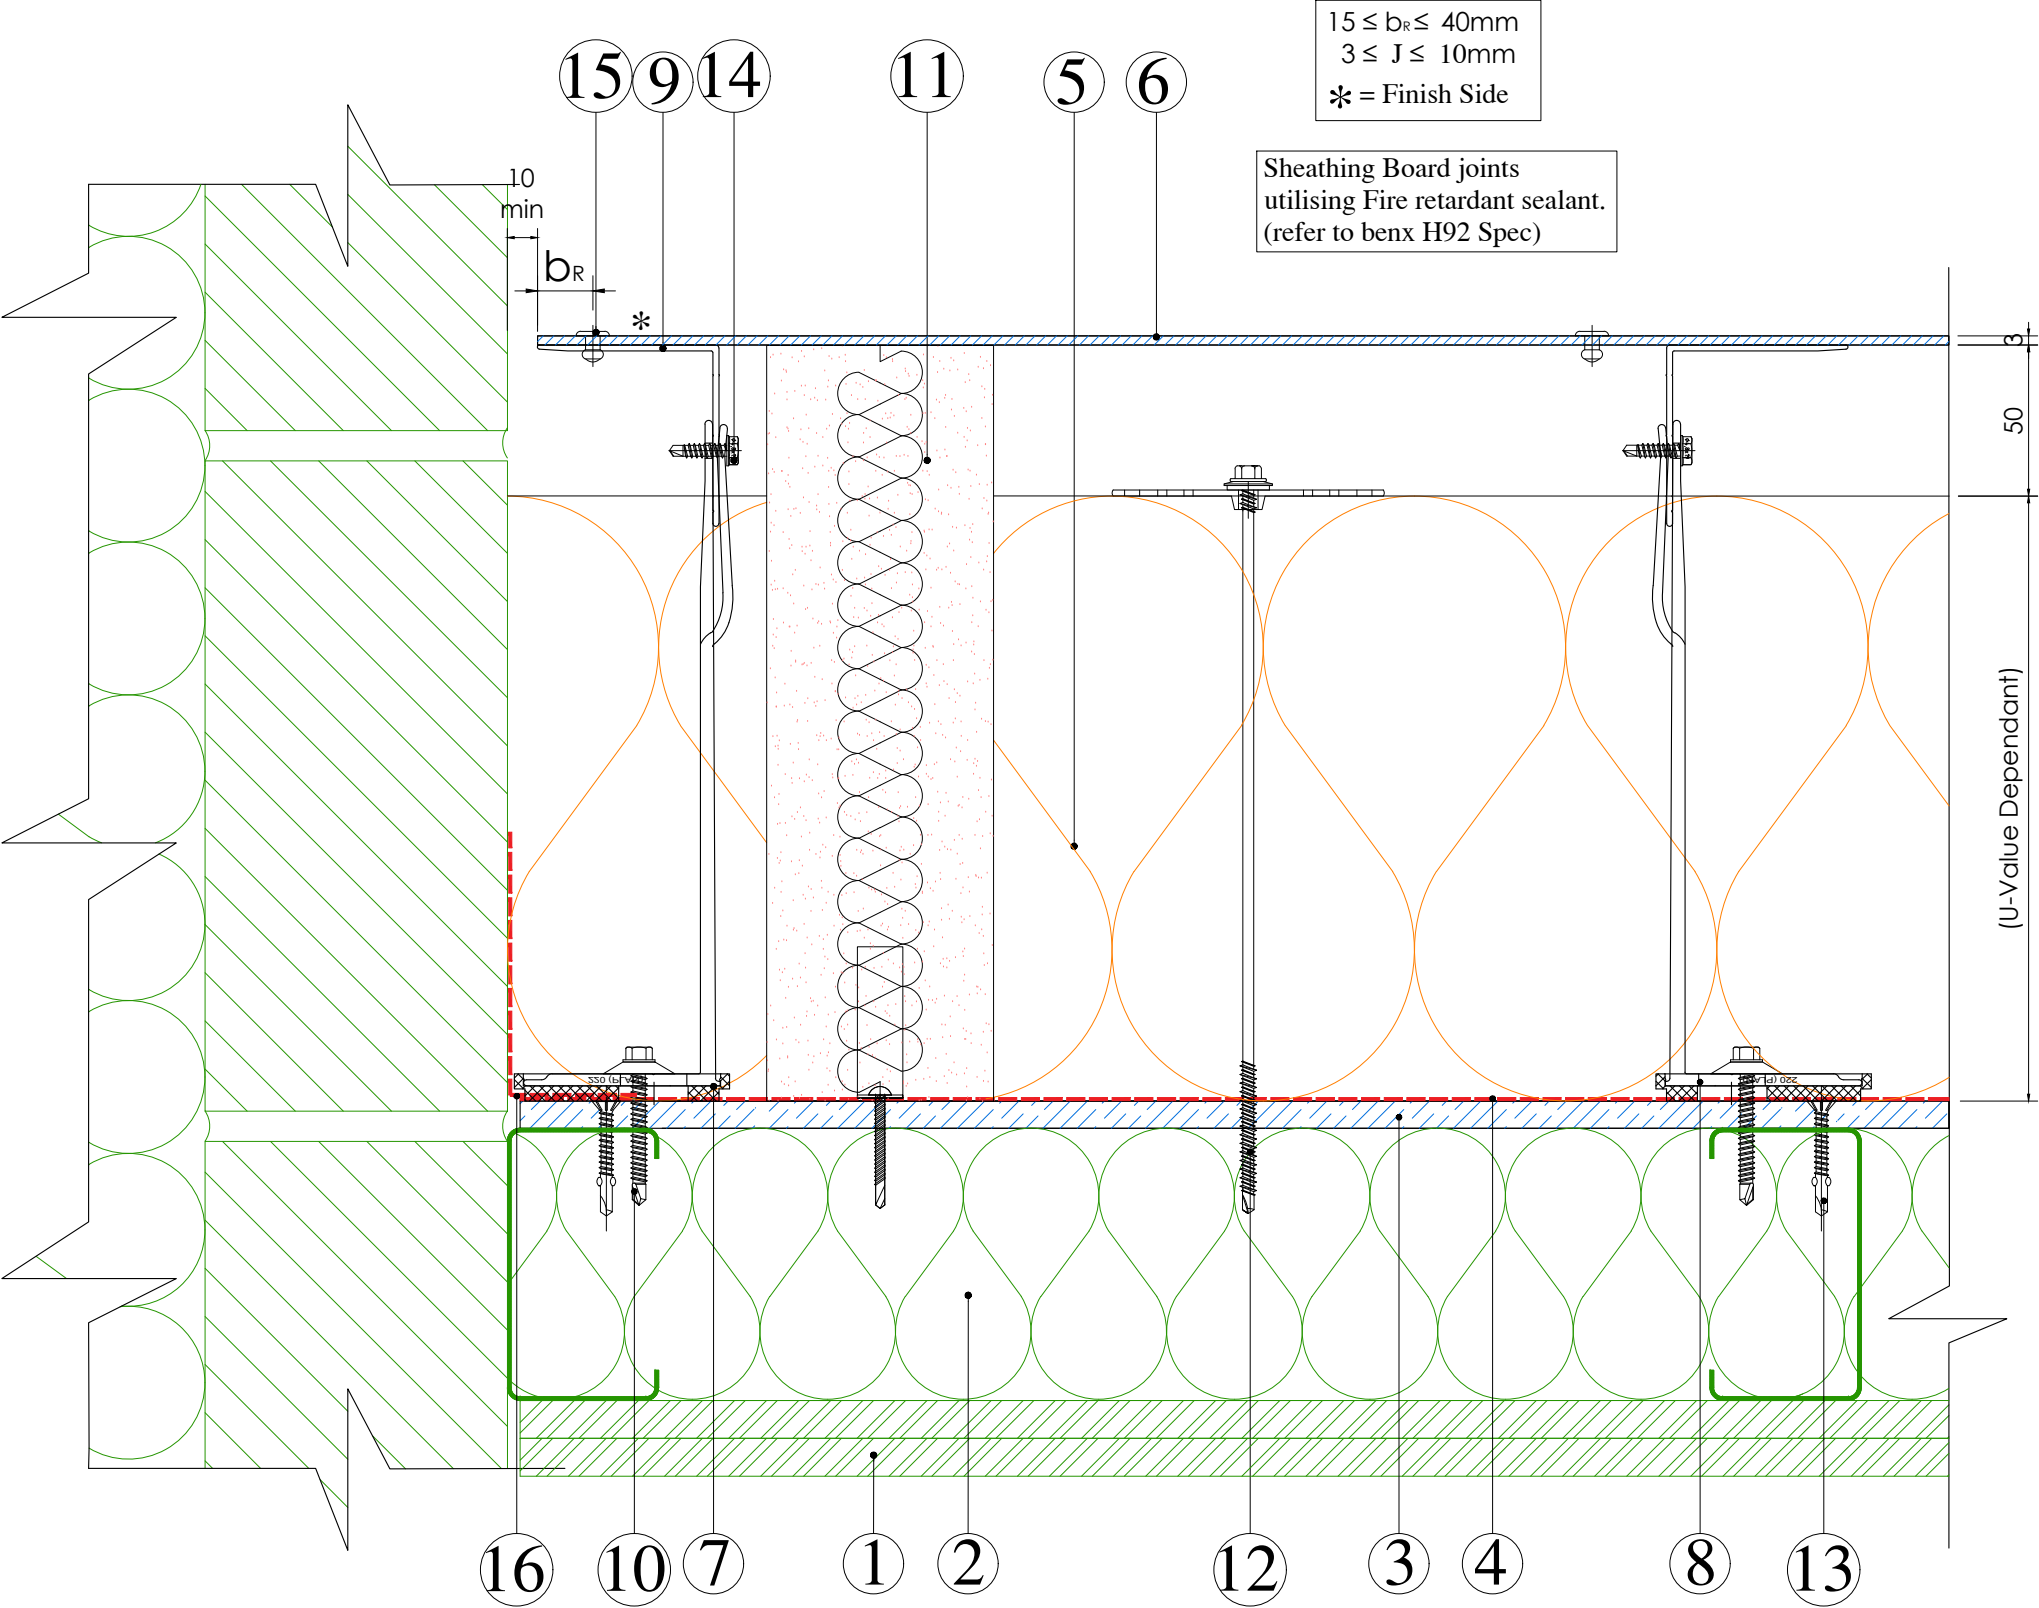


SAFEWALL

15 year warranty qualification

(BENX supplied product list)

- 1 Plasterboard/Internal finishes (By Others)
- 2 SFS fully Insulated (By Others)
- 3 Benx 12mm Y-Wall Sheathing Board (Alternative specifications available, refer to BBA Agrément)
- 4 Photonwrap Breather membrane (Alternative specifications available, refer to BBA Agrément)
- 5 Benx Cladwool RS 200mm Thermal Insulation (Alternative specifications available, refer to BBA Agrément)
- 6 Luxe Clad
- 7 ALLFACE Isolator Pad (5mm) (Alternative specifications available, refer to BBA Agrément)
- 8 ALLFACE Bracket
- 9 ALLFACE 'T' or 'L' Rail
- 10 Allface Fixing JT4-4-4.8
- 11 AIM Closed state Cavity Fire Barrier (Refer to Benx/AIM design & Installation Manual for further specific information)
- 12 Benx Insulation Fixing WX-T & KC 60
(Fire Fixing:-WX-TA4 & MKC S/S)
- 13 Wingtip Self drilling screw Ø4.8 x 38mm(FIX006)
- 14 A2 - Self drilling Ø4.8 x 19mm
- 15 Aluminium Rivet Head Ø14mm 5x12mm - 6mm Clamp thickness
- 16 Low modulus silicone sealant

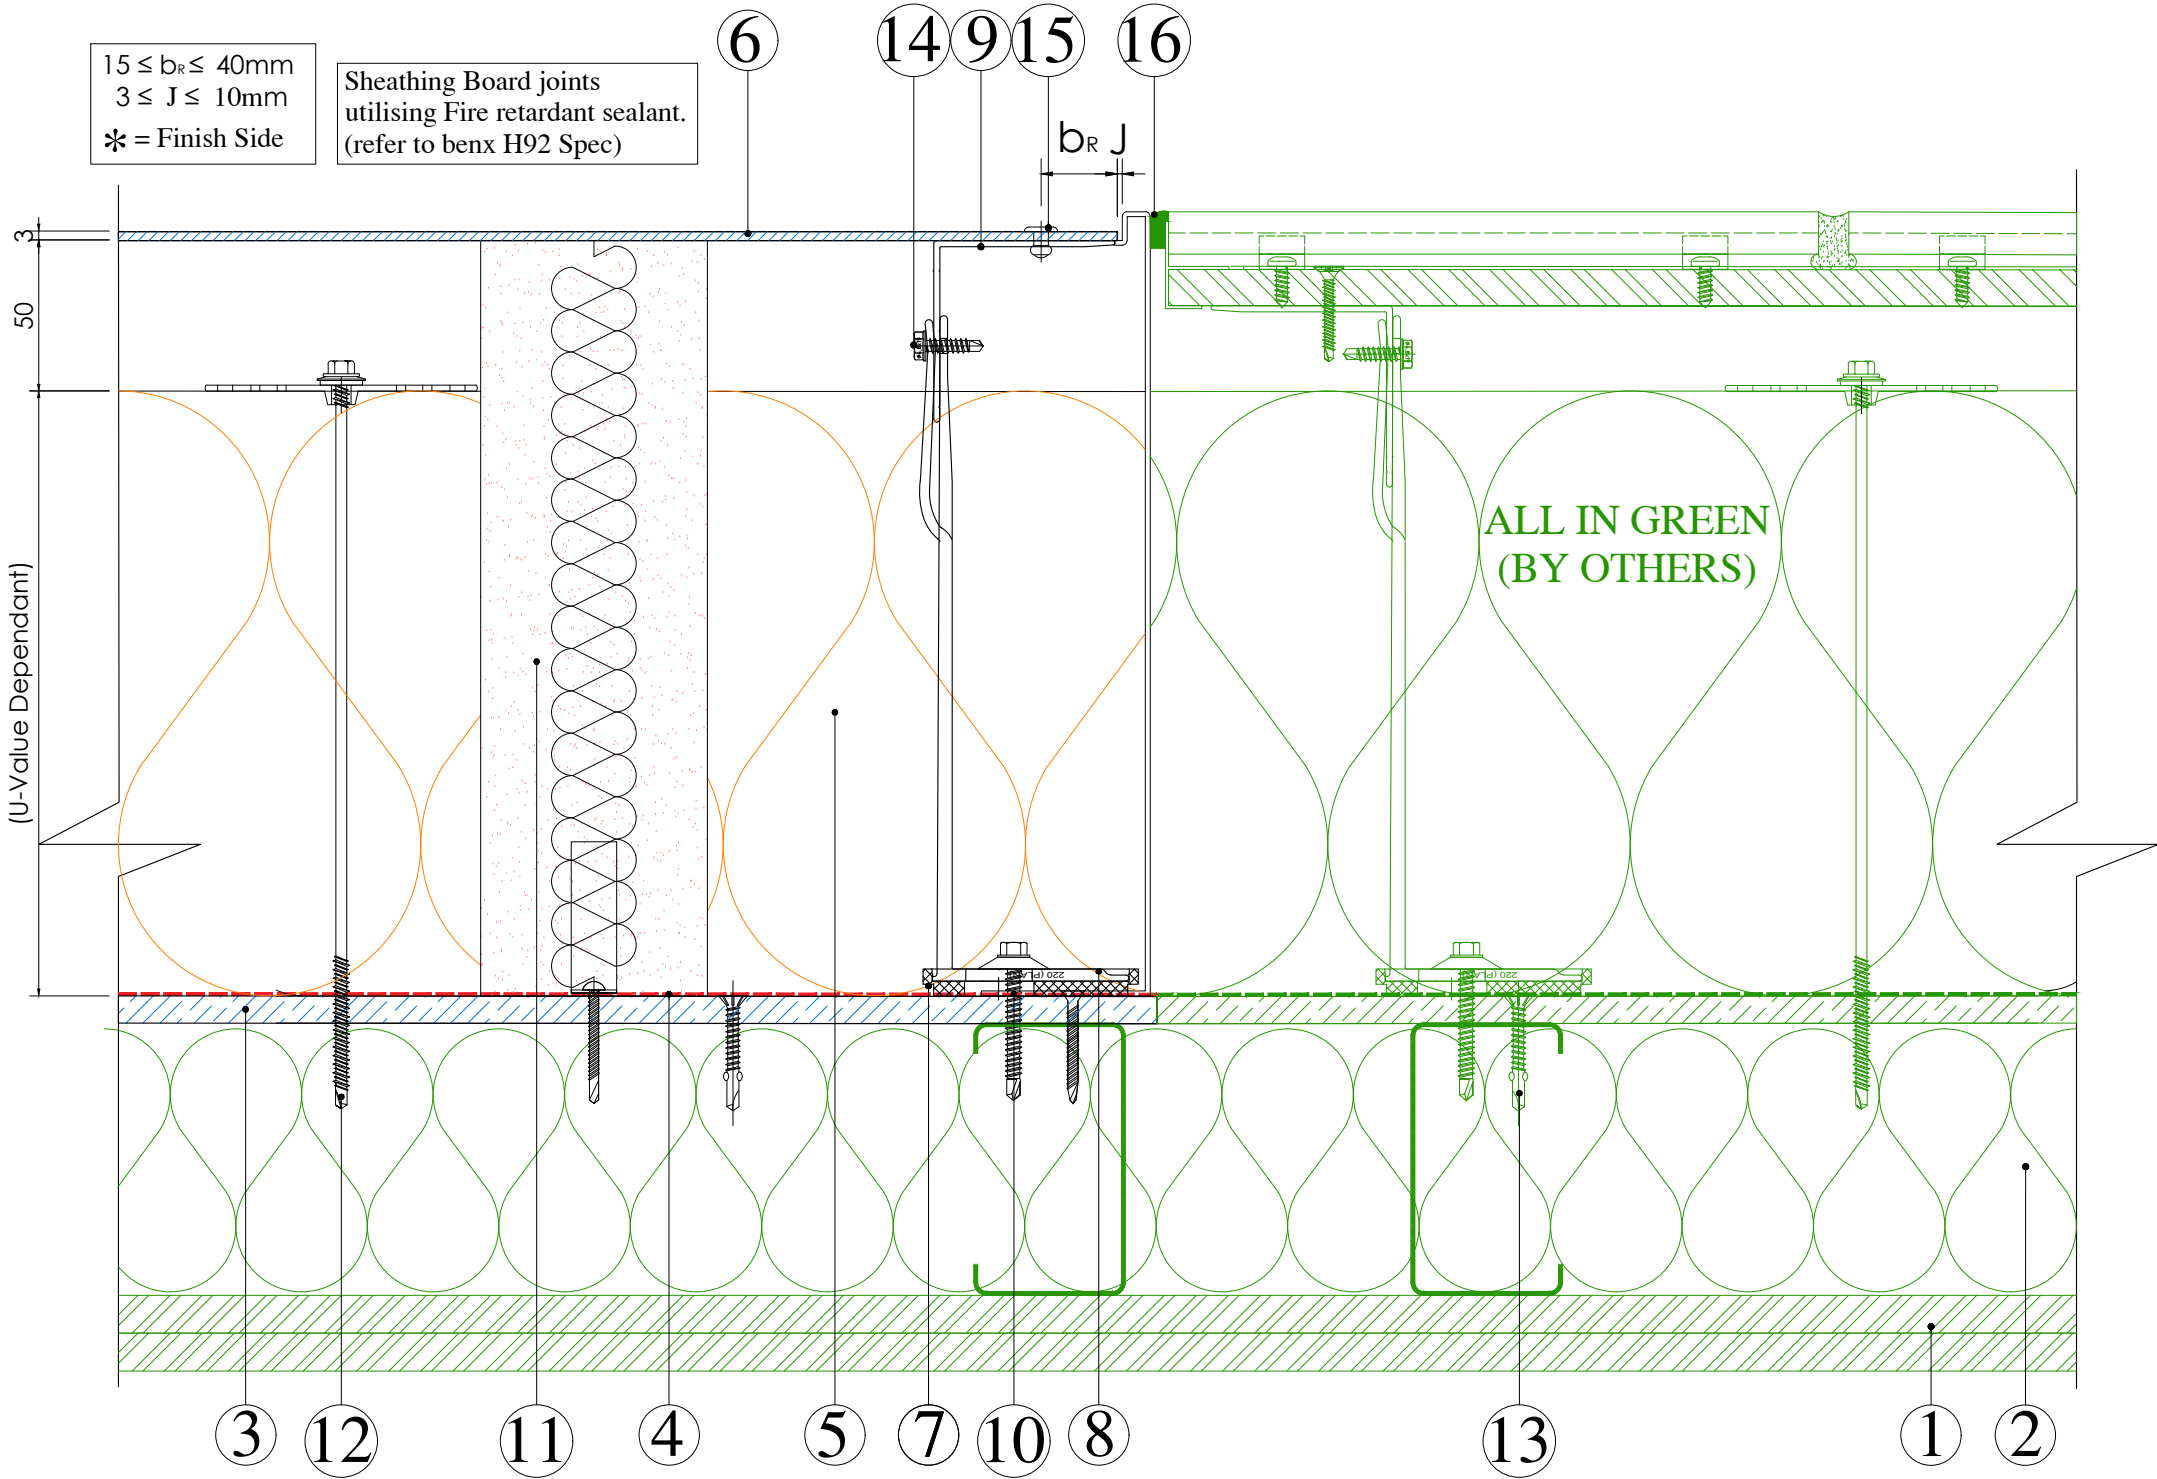


SAFEWALL

15 year warranty qualification

(BENX supplied product list)

- 1 Plasterboard/Internal finishes (By Others)
- 2 SFS fully Insulated (By Others)
- 3 Benx 12mm Y-Wall Sheathing Board (Alternative specifications available, refer to BBA Agrément)
- 4 Photonwrap Breather membrane (Alternative specifications available, refer to BBA Agrément)
- 5 Benx Cladwool RS 200mm Thermal Insulation (Alternative specifications available, refer to BBA Agrément)
- 6 Luxe Clad
- 7 ALLFACE Isolator Pad (5mm) (Alternative specifications available, refer to BBA Agrément)
- 8 ALLFACE Bracket
- 9 ALLFACE 'T' or 'L' Rail
- 10 Allface Fixing JT4-4-4.8
- 11 AIM Closed state Cavity Fire Barrier (Refer to Benx/AIM design & Installation Manual for further specific information)
- 12 Benx Insulation Fixing WX-T & KC 60
(Fire Fixing:-WX-TA4 & MKC S/S)
- 13 Wingtip Self drilling screw Ø4.8 x 38mm(FIX006)
- 14 A2 - Self drilling Ø4.8 x 19mm
- 15 Aluminium Rivet Head Ø14mm 5x12mm - 6mm Clamp thickness

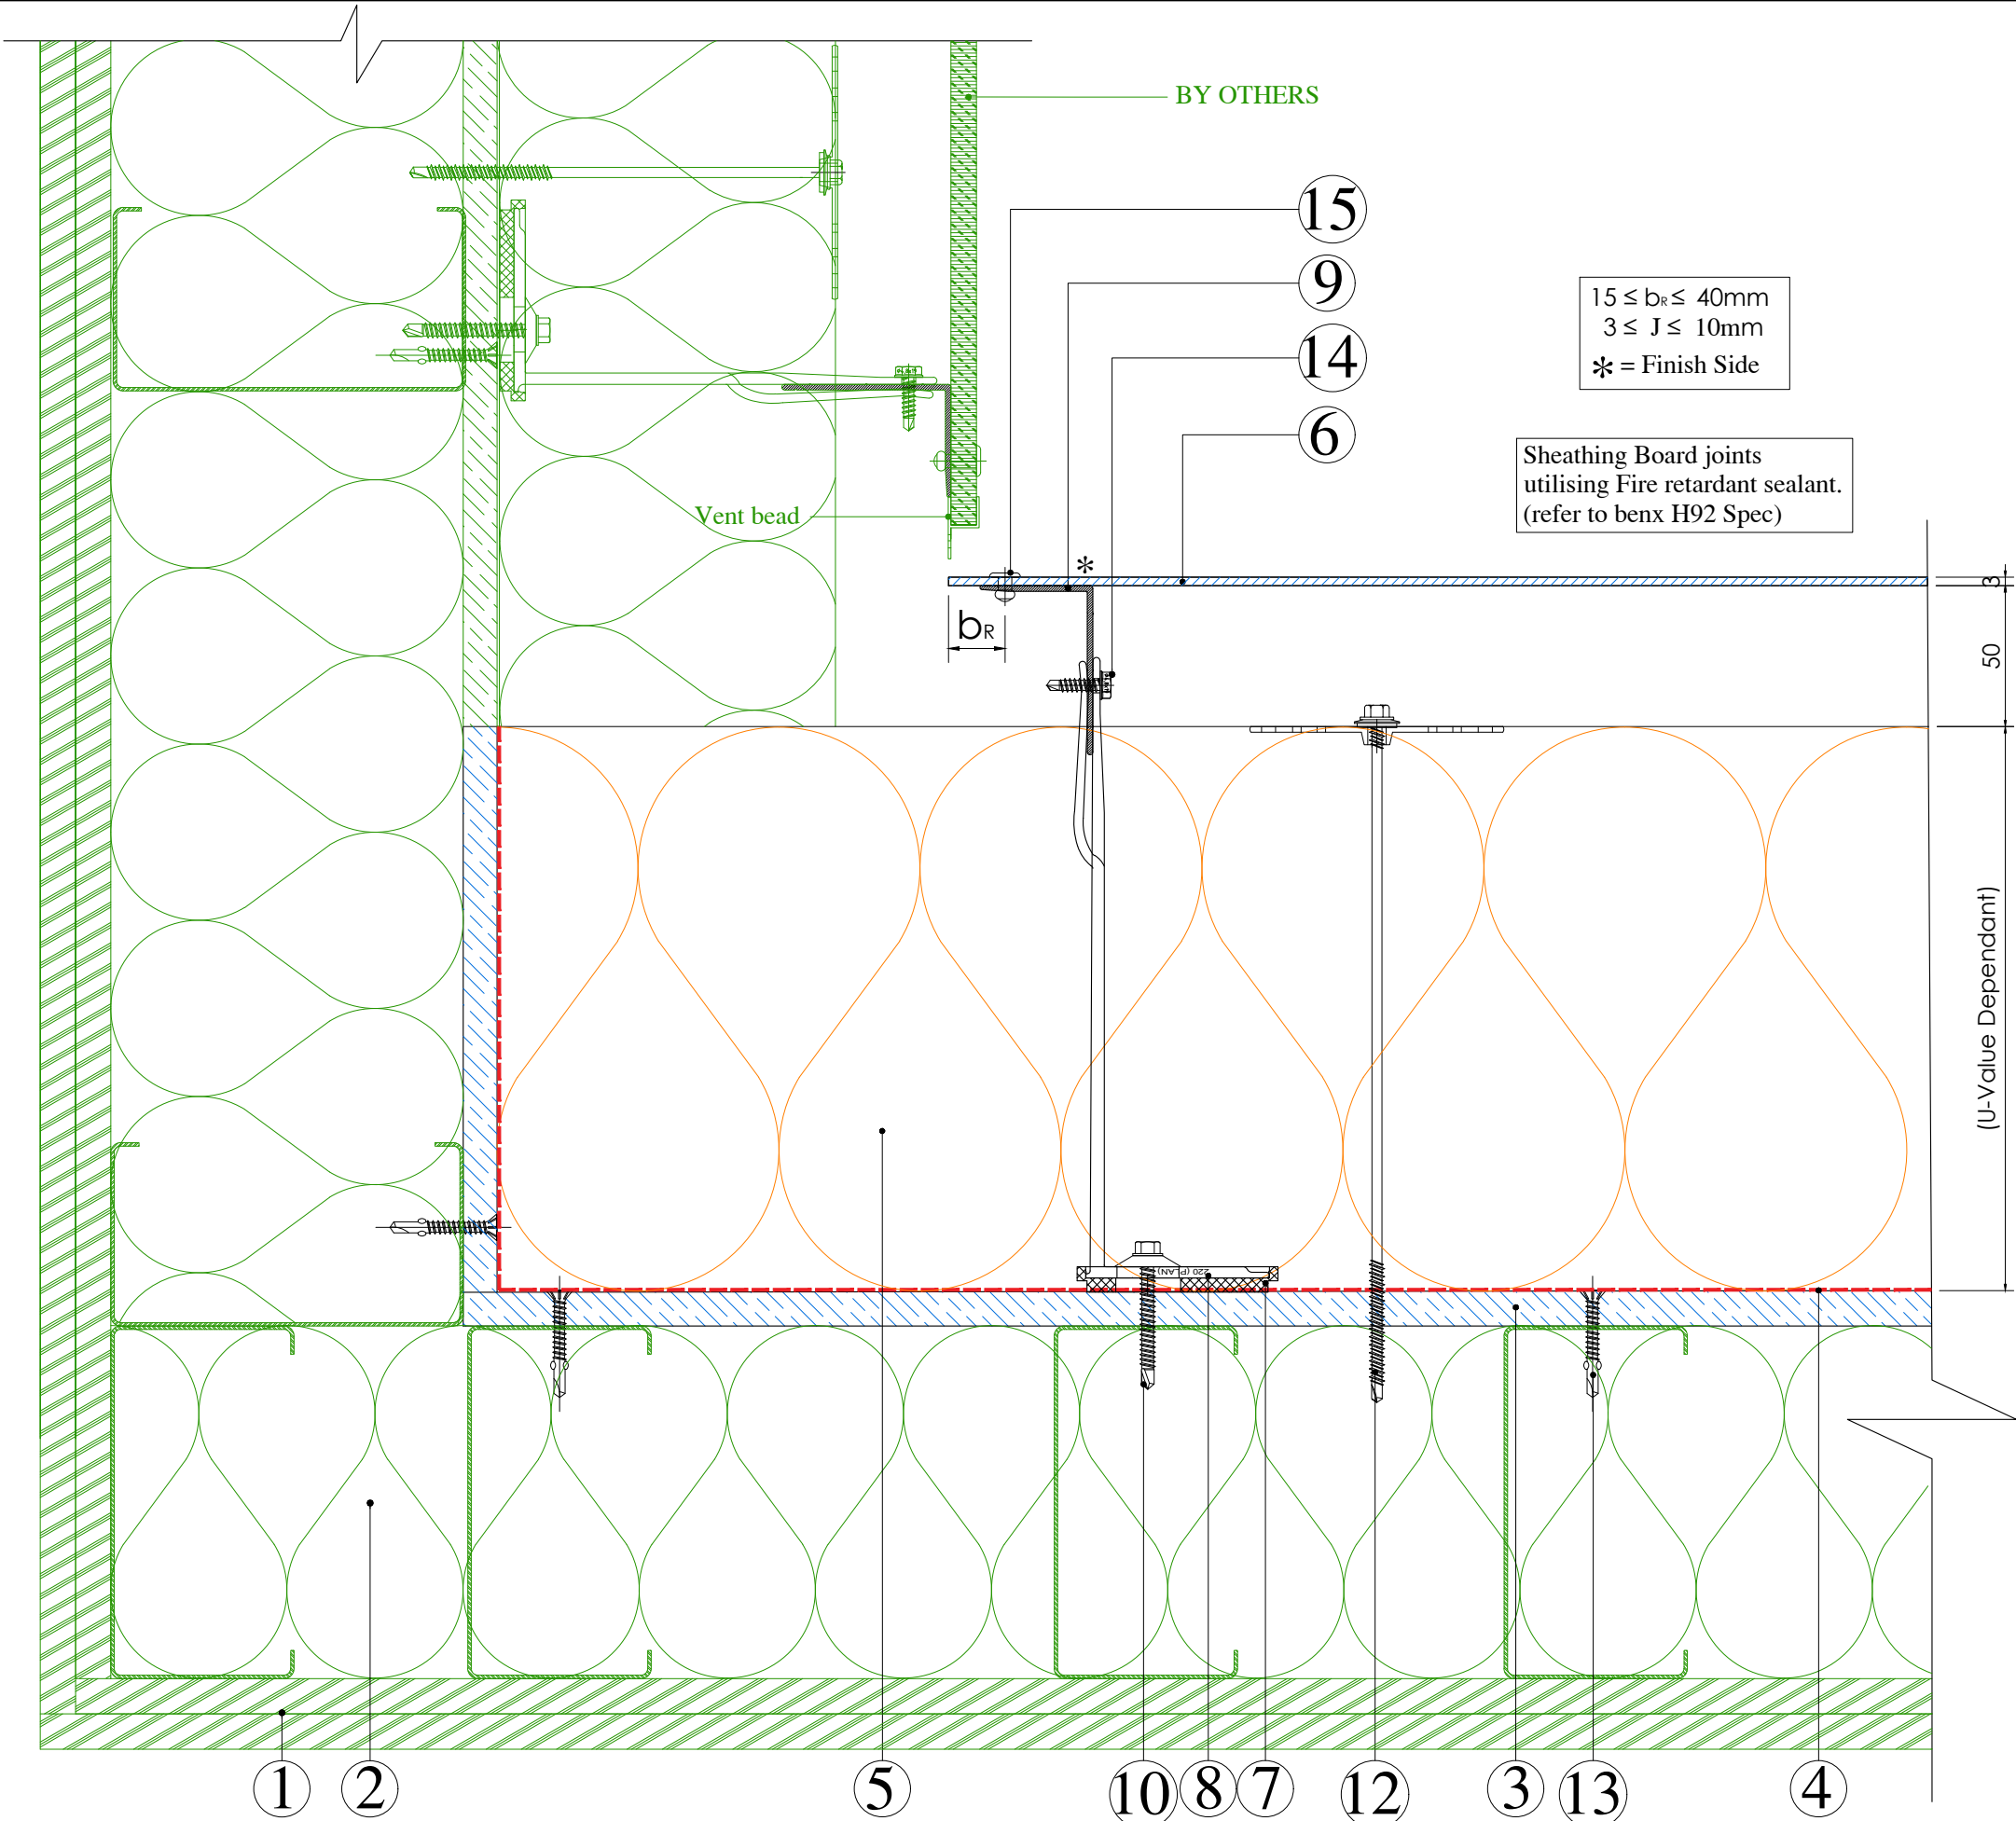


SAFEWALL

15 year warranty qualification

(BENX supplied product list)

- 1 Plasterboard/Internal finishes (By Others)
 - 2 SFS fully Insulated (By Others)
 - 3 Benx 12mm Y-Wall Sheathing Board (Alternative specifications available, refer to BBA Agrément)
 - 4 Photonwrap Breather membrane (Alternative specifications available, refer to BBA Agrément)
 - 5 Benx Cladwool RS 200mm Thermal Insulation (Alternative specifications available, refer to BBA Agrément)
 - 6 Luxe Clad
 - 7 ALLFACE Isolator Pad (5mm) (Alternative specifications available, refer to BBA Agrément)
 - 8 ALLFACE Bracket
 - 9 ALLFACE 'T' or 'L' Rail
 - 10 Allface Fixing JT4-4-4.8
 - 11 AIM Closed state Cavity Fire Barrier (Refer to Benx/AIM design & Installation Manual for further specific information)
 - 12 Benx Insulation Fixing WX-T & KC 60
(Fire Fixing:-WX-TA4 & MKC S/S)
 - 13 Wingtip Self drilling screw Ø4.8 x 38mm(FIX006)
 - 14 A2 - Self drilling Ø4.8 x 19mm
 - 15 Aluminium Rivet Head Ø14mm 5x12mm - 6mm
- Clamp thickness

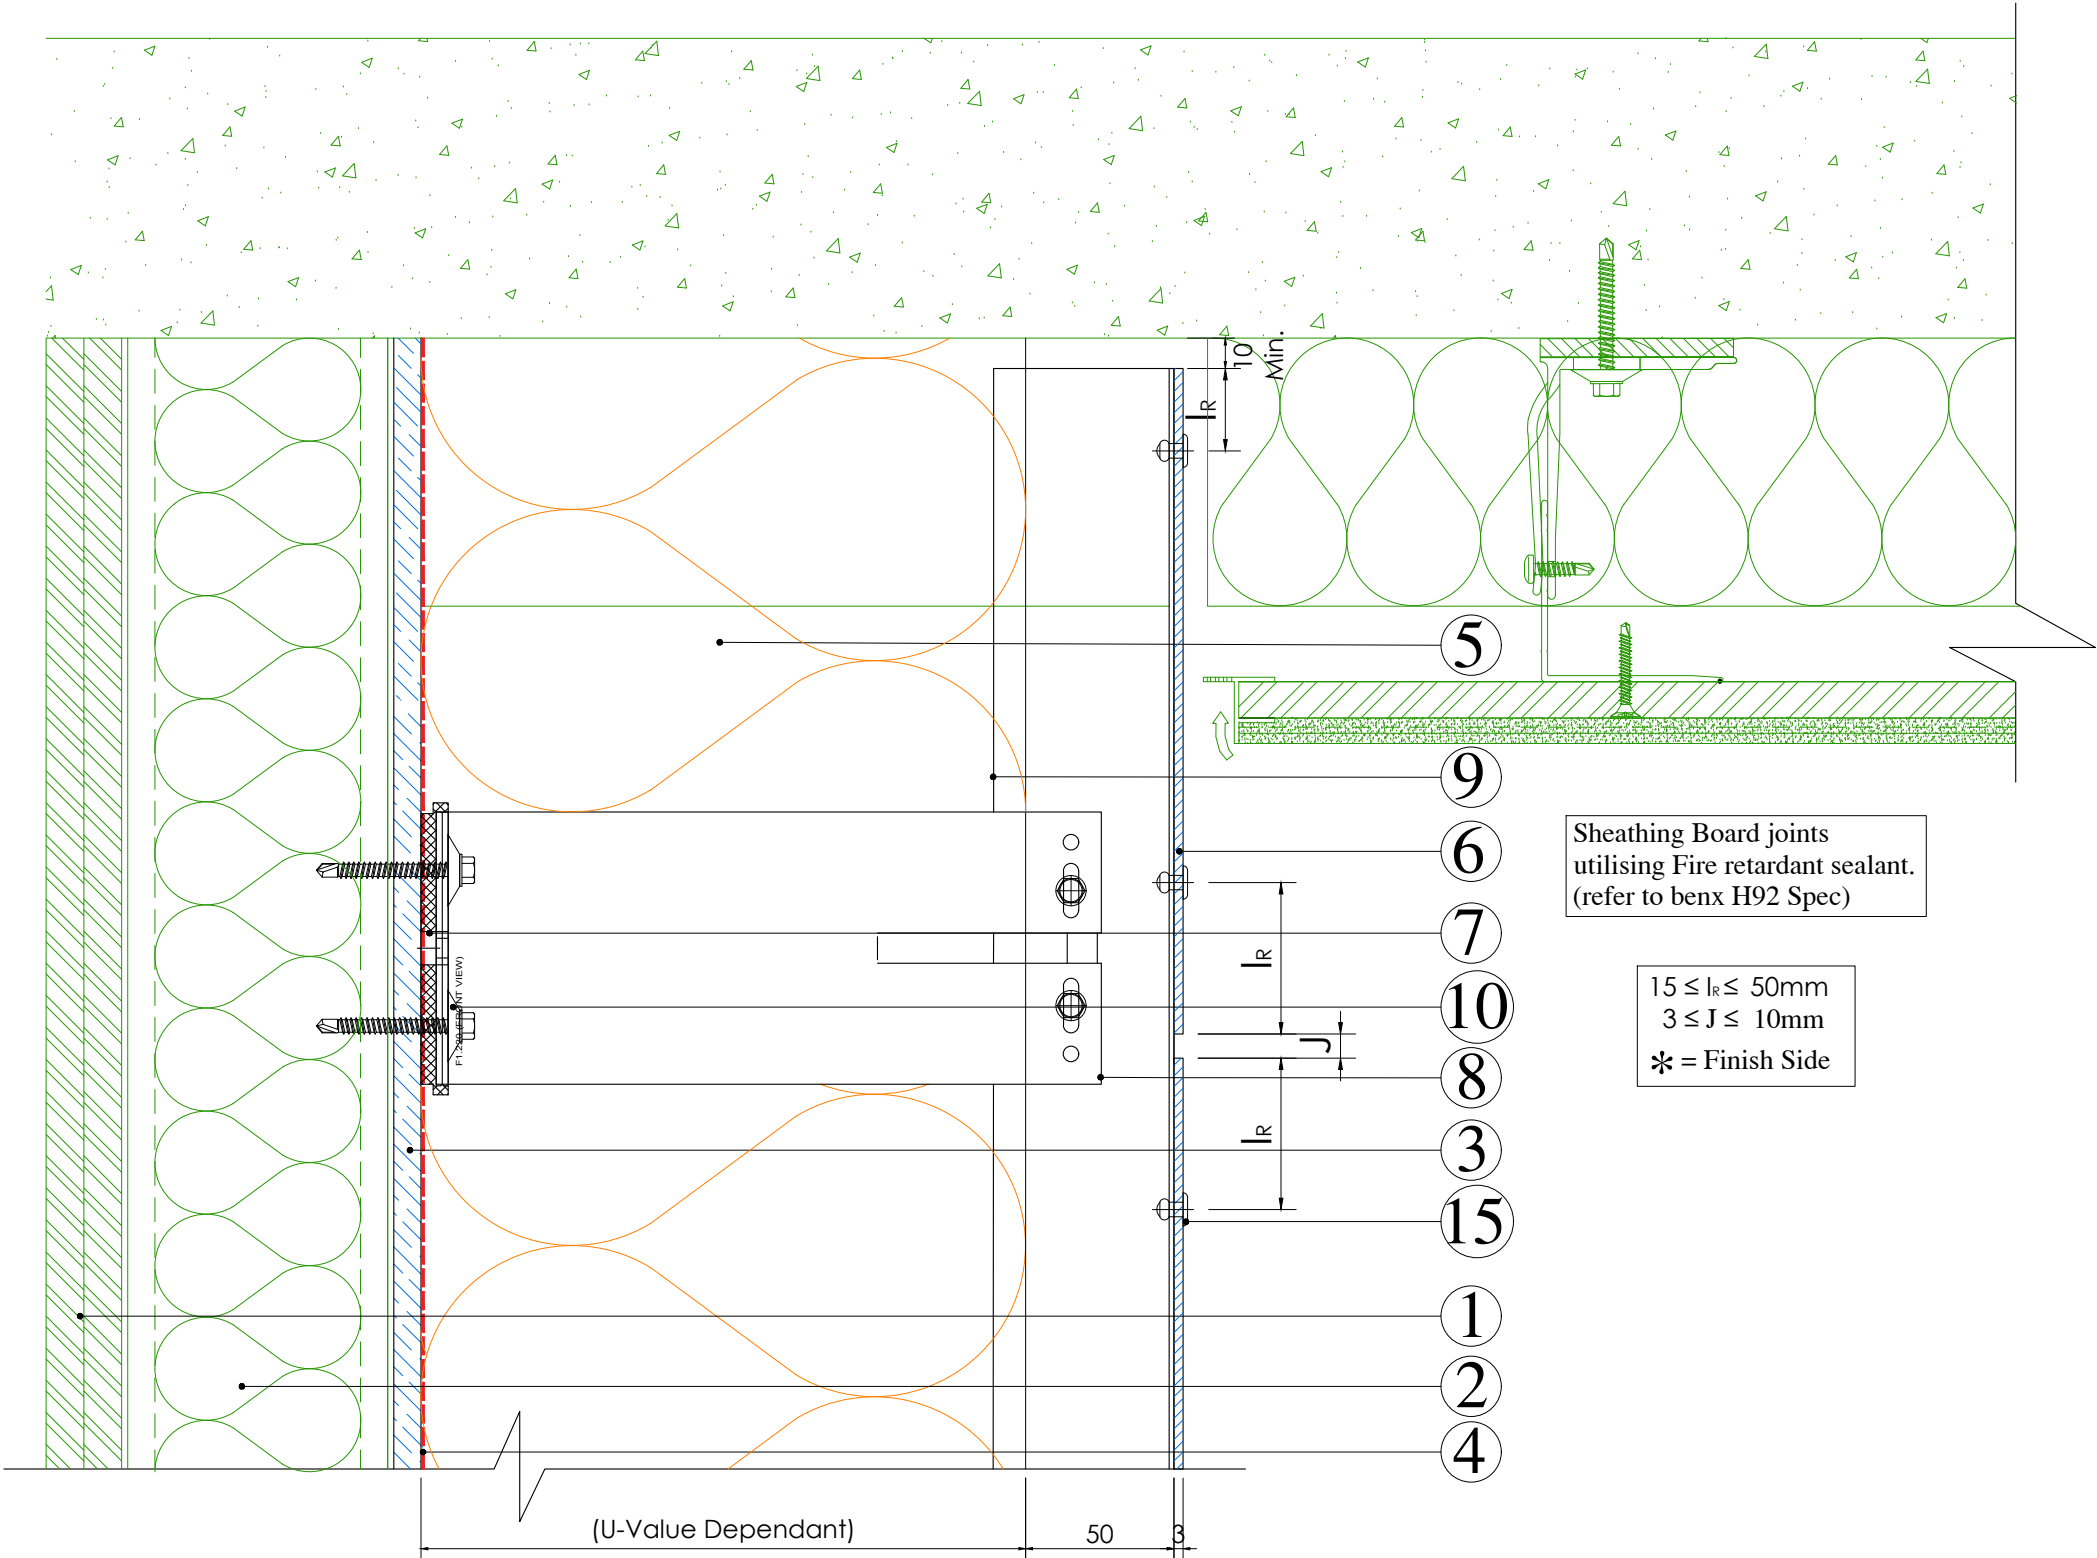

Benx Ltd, Lonsdale Chambers,
Lonsdale Street,
Stoke-on-Trent
Staffordshire
ST4 4BT
Telephone: 0845 130 0983
Email:
technicalservices@benx.co.uk

All performance data & systems specifications are for systems constructed with materials & components as shown. The inclusion or substitution of any other manufactures materials or components invalidates both test data, system performance and compliance with CDM 2015. The information is provided and based upon details received, which are assumed to include all the relevant facts and data. While it is believed to be correct, we accept no liability for its accuracy, adequacy or completeness. Recipients must satisfy themselves as to its suitability as we do not accept responsibility for any claims or consequential loss. Acceptance of the content and subsequent design responsibility rests entirely with the recipients. Any subsequent design changes that affect the detail which we are not informed of in a written format will void this detail. None of the content may be copied without the prior INFORMATION from the Benx Group Technical Services Department. This statement should be read in conjunction with the standard terms and conditions of Benx Group.

REV	DATE	NOTE	BY	STATUS:	INFORMATION	DRAWN:
A	29.11.24	First Issue	MAB	PROJECT:	Safewall_Luxe Clad Rainscreen system	MAB
				ISO No:	5351	CHECK:
				DRAWING No:	5351-TD-LX-AF-SFS-P-17	DJ
				DESCRIPTION:	SUSPENDED SOFFIT DETAIL	NTS@A3
				DATE:	Nov 24	REV:
						A